

[illegible][illegible]

The diagram shows a cross-section of a road. The top layer is a dark, textured area representing asphalt, with a label 'To be filled with hot asphalt' pointing to it. Below this is a lighter, textured area representing concrete, with a label '10cm' indicating its thickness. The road surface is shown with a dashed line indicating the edge.

[illegible]

BM 13355 6 in Globe Ecb Grove SL 21st Nend 40' Radius


Property	City
152.4	94.4
208.0	26.4
231.2	15.5
245.7	118.0
91.7	47.7
52.3	63.4
72.7	38.5
114.3	36.5
105.4	74.0%
147.6	301.9 cu yds.
193.3	
64.0	
1930.6	
1102.153.1	

NOTE: Circled grades are at const. joint.


Scale 1" = 20'

Excavation Totals.

Property	City
2123.7	101.9
8195.9	263.0
3264.8	690.9
3705.2	
17,289.6 cu yds.	1355.8 cu yds.

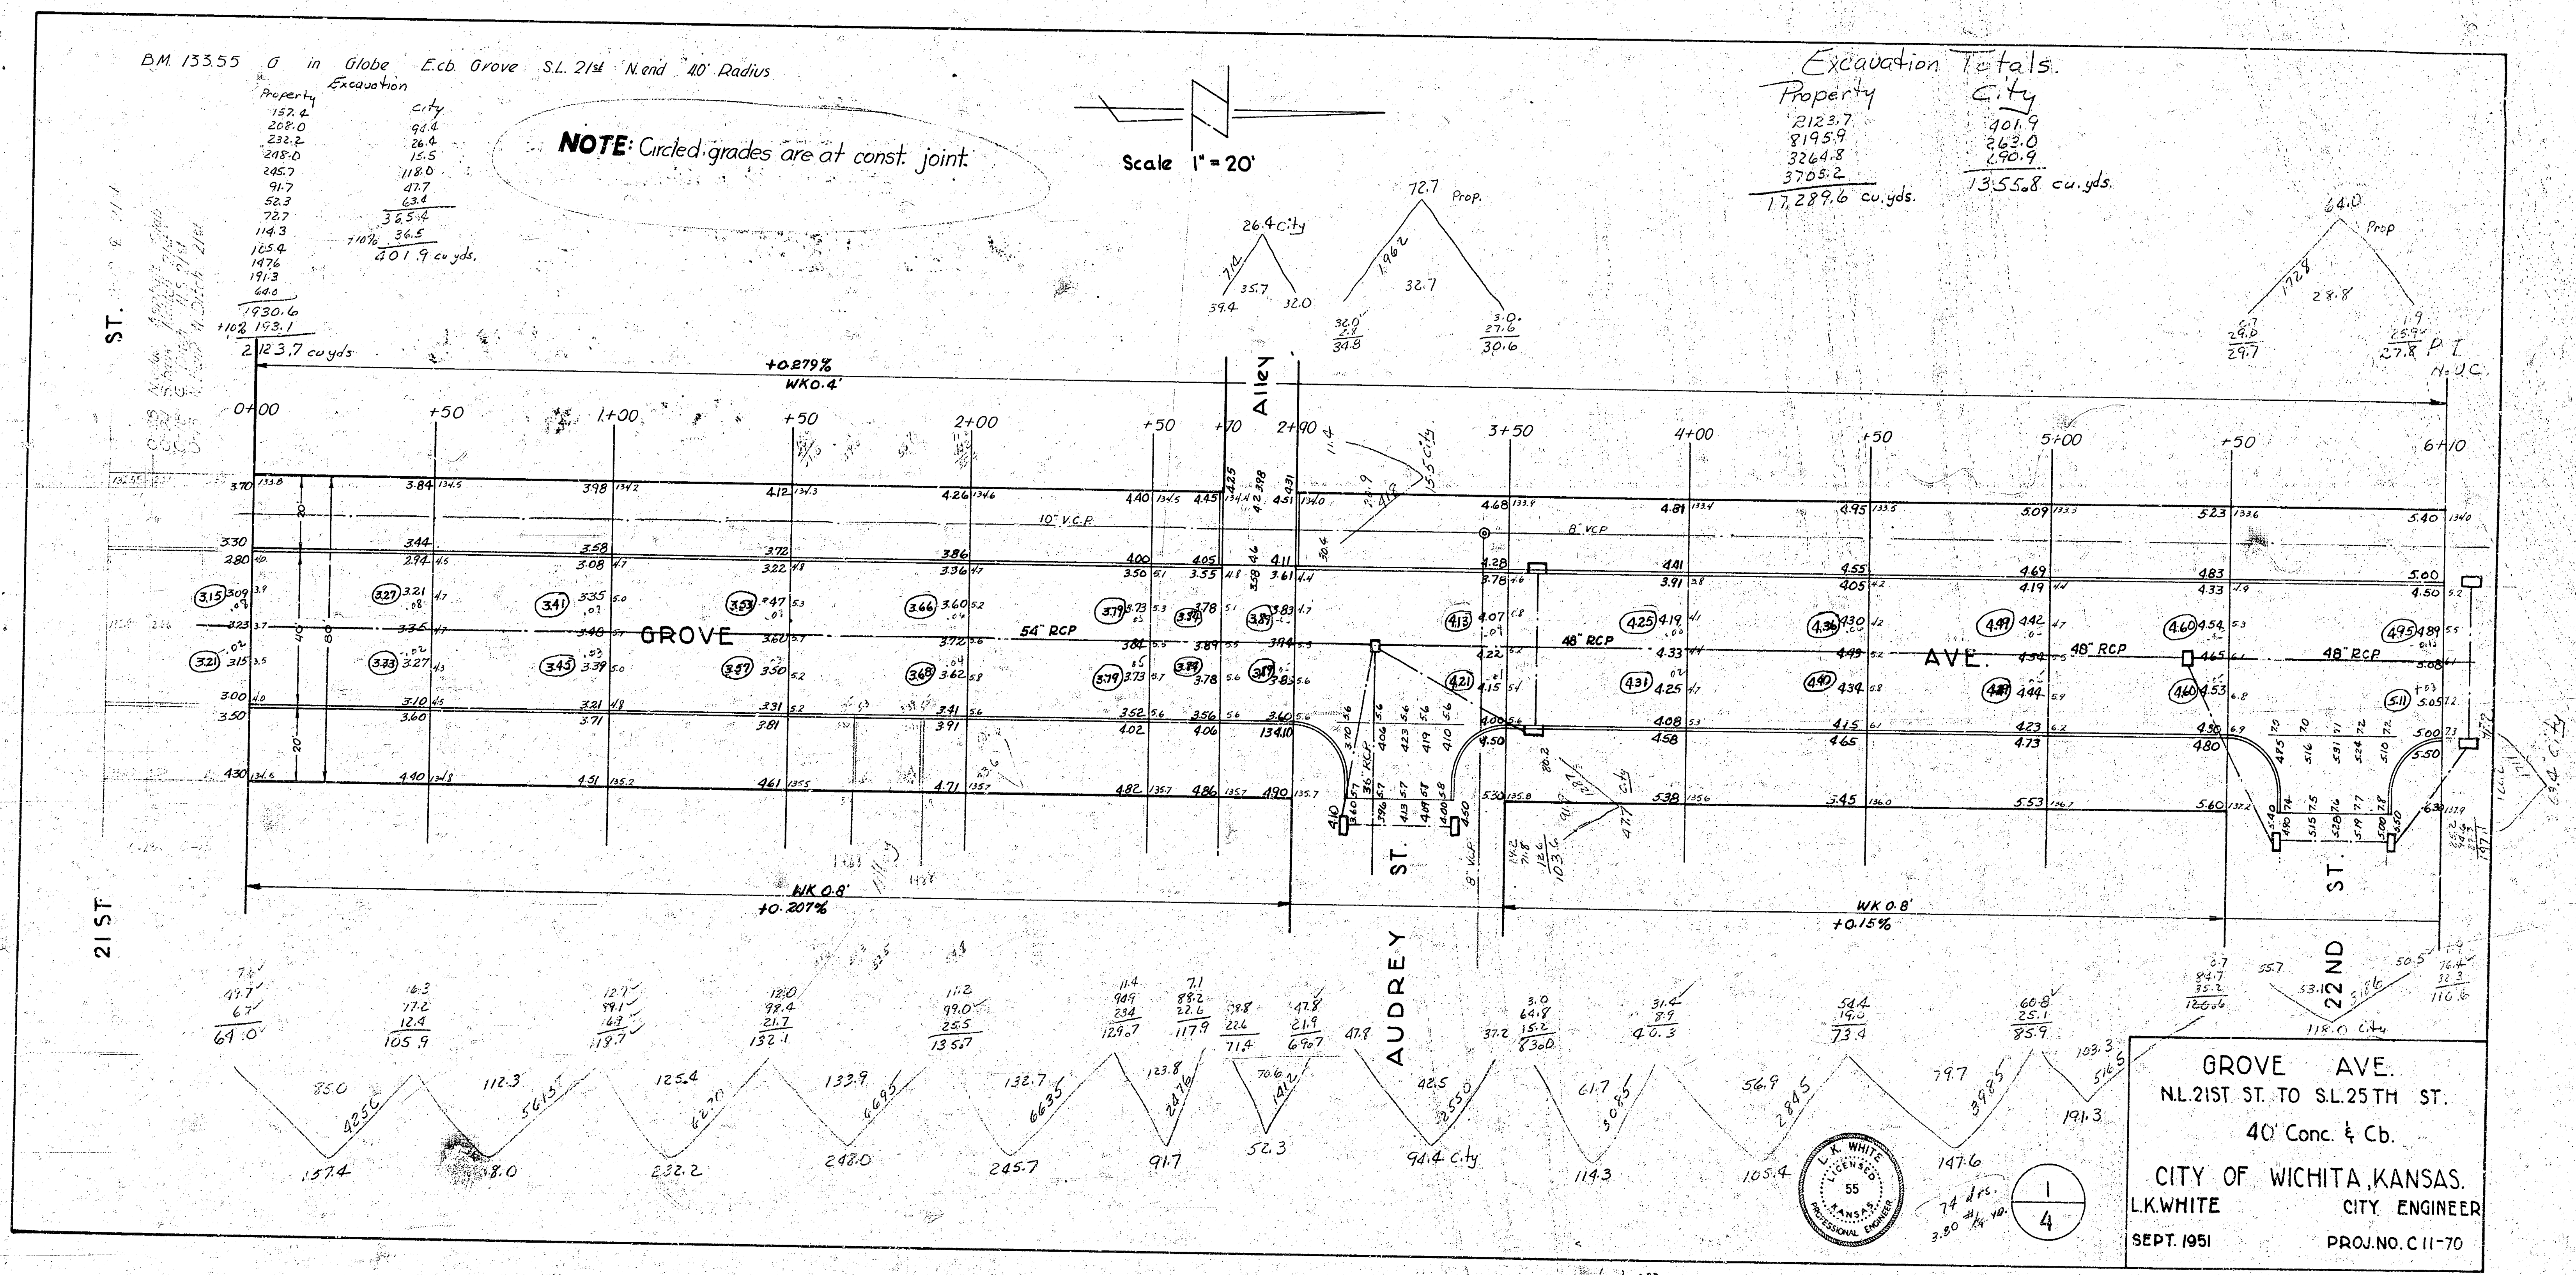

GROVE AVE.
NL 21ST ST. TO SL 25TH ST.
40' Conc. & Cb.
CITY OF WICHITA, KANSAS.
L.K. WHITE
CITY ENGINEER
SEPT. 1951
PROJ. NO. C 11-70

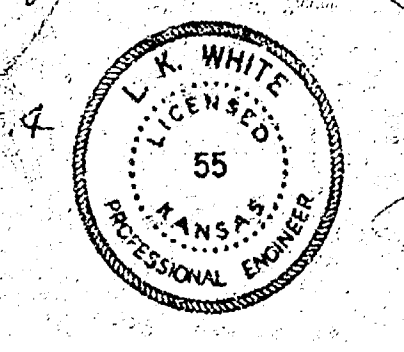

74 hrs.
3.50 hrs. per day

