


BM: - 133.91 SW cor conc porch Ho # 1950 N High St.
 BM: - 130.80 NW cor conc porch Ho # 3517 W 17th St.
 Chain 74 on W Prop Line

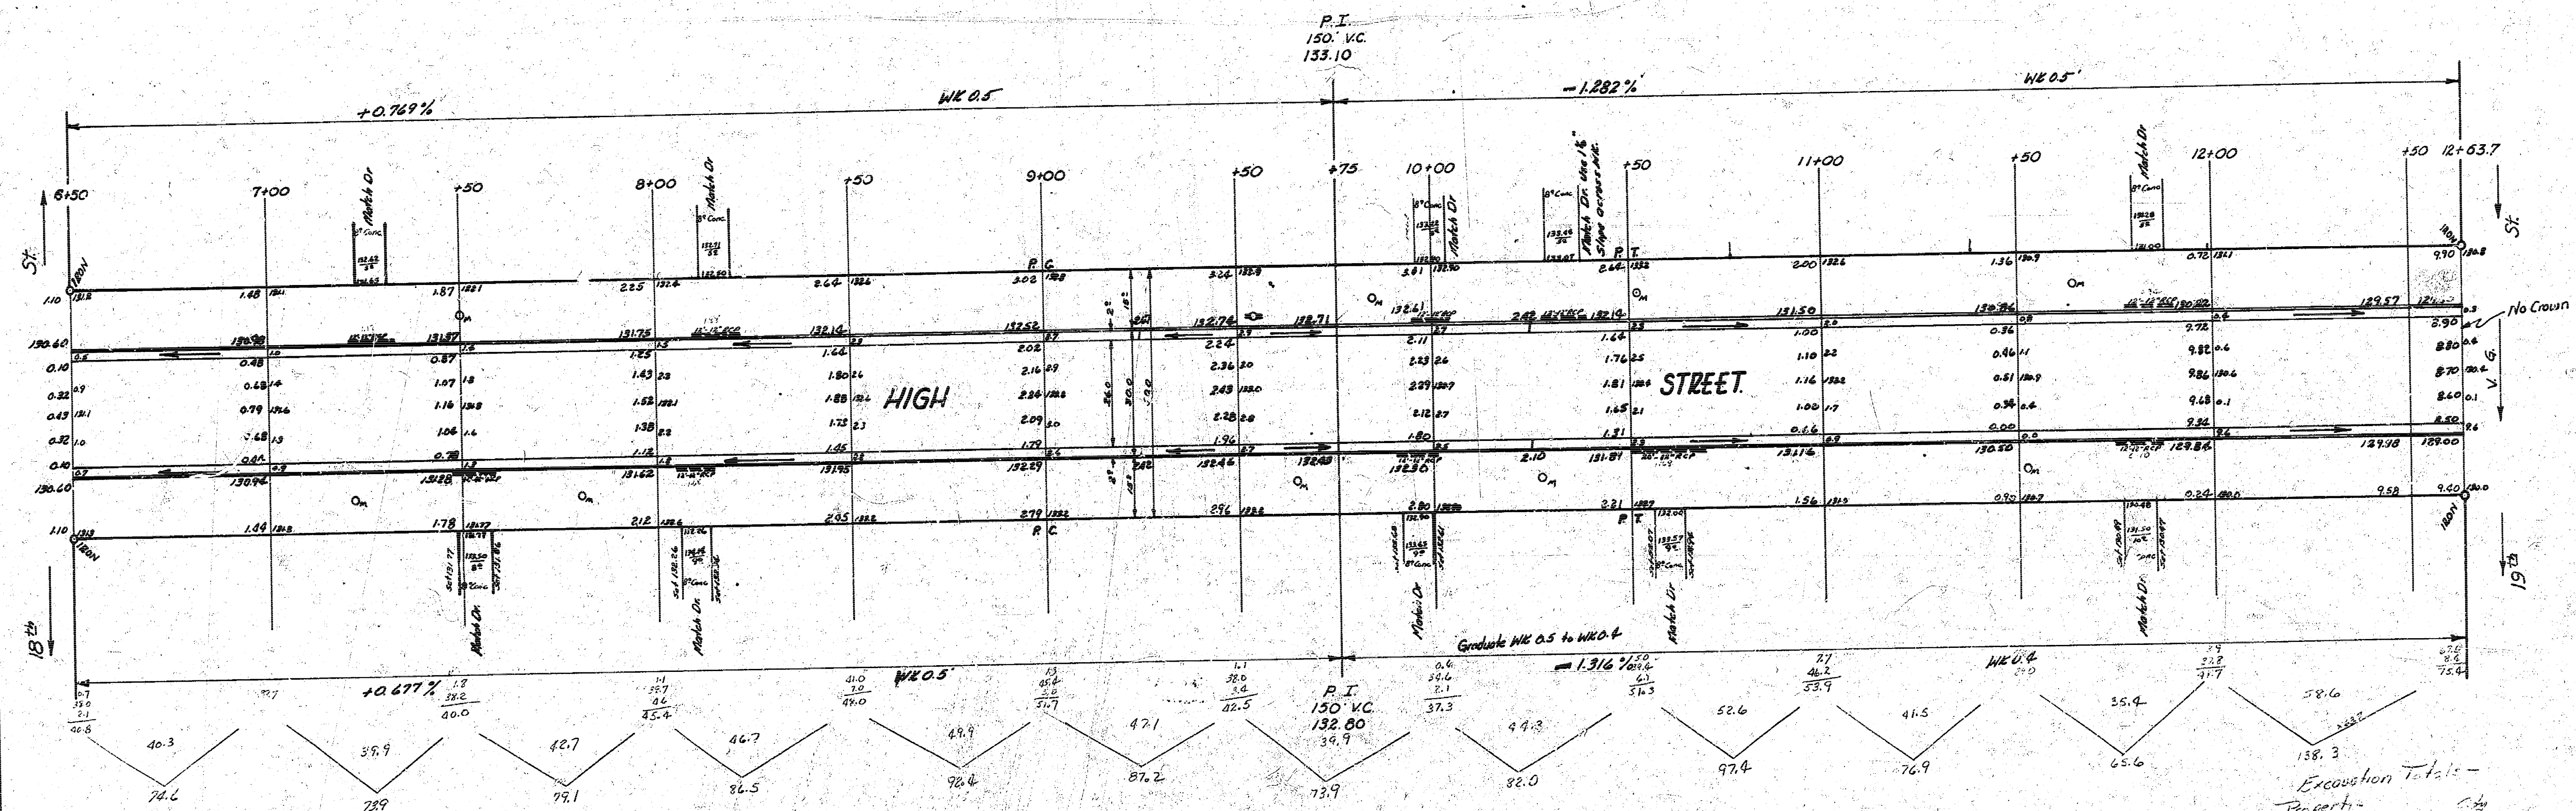

Surveyed by H.A. Baker
 Checked by J. D. Smith

Excavation Totals -
 Property - 1000.0
 Vol. 100.8
 7130.6 Cu yds.

HIGH STREET
 NL 18th St to SL 19th St
 26-2-30 AC.
 CITY OF WICHITA, KANSAS
 B.E. SMITH CITY ENGINEER
 FEB. 1957 PROJ. NO. C15-165

