


Sta On E.R.
 B.M. 96.64 N.E. Cor. Of 1st Conc. Str. Ho. NW Cor. Hiram 4 33rd St. So.


Cut	Excav	Prop	Fill	Prop
249 c.y.	2032.9 c.y.	405 c.y.	249 c.y.	
27.4 c.y.	2234.2 c.y.	20.7 c.y.	15.7 c.y.	

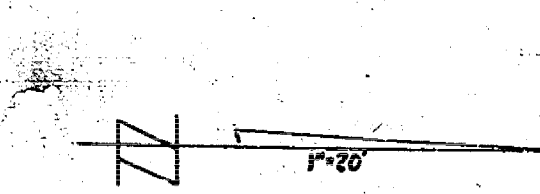

Survey
 Exc.
 Checked


0+20 0+36
 87.9 94.2
 87.3 94.4

35th St.
 35th St.

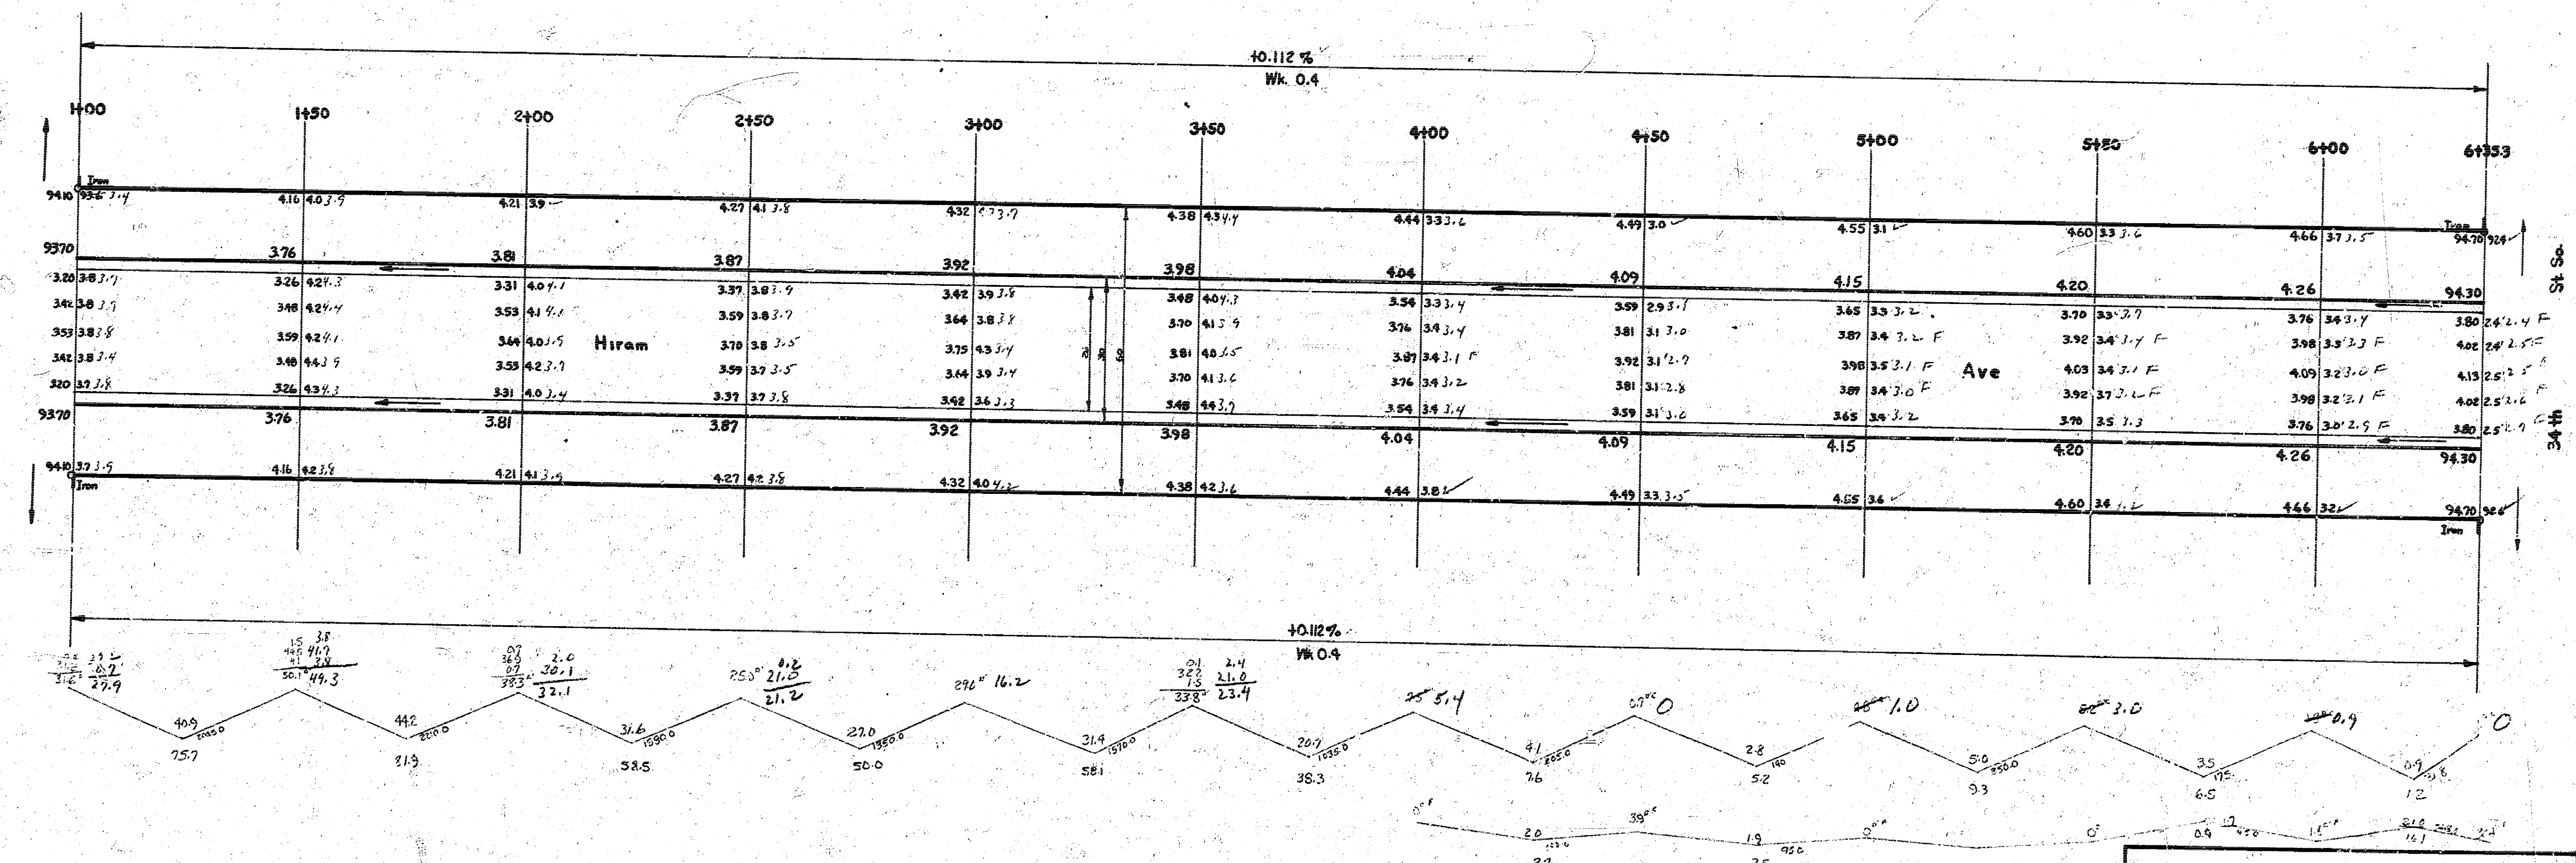

1/2

HIRAM
 NL 35th St. So. To SL 33rd St. So.
 26-2-30 AC.
 City Of Wichita, Kansas
 B.E. Smith
 Feb. 1956
 City Engineer
 Proj. No. C 15-73

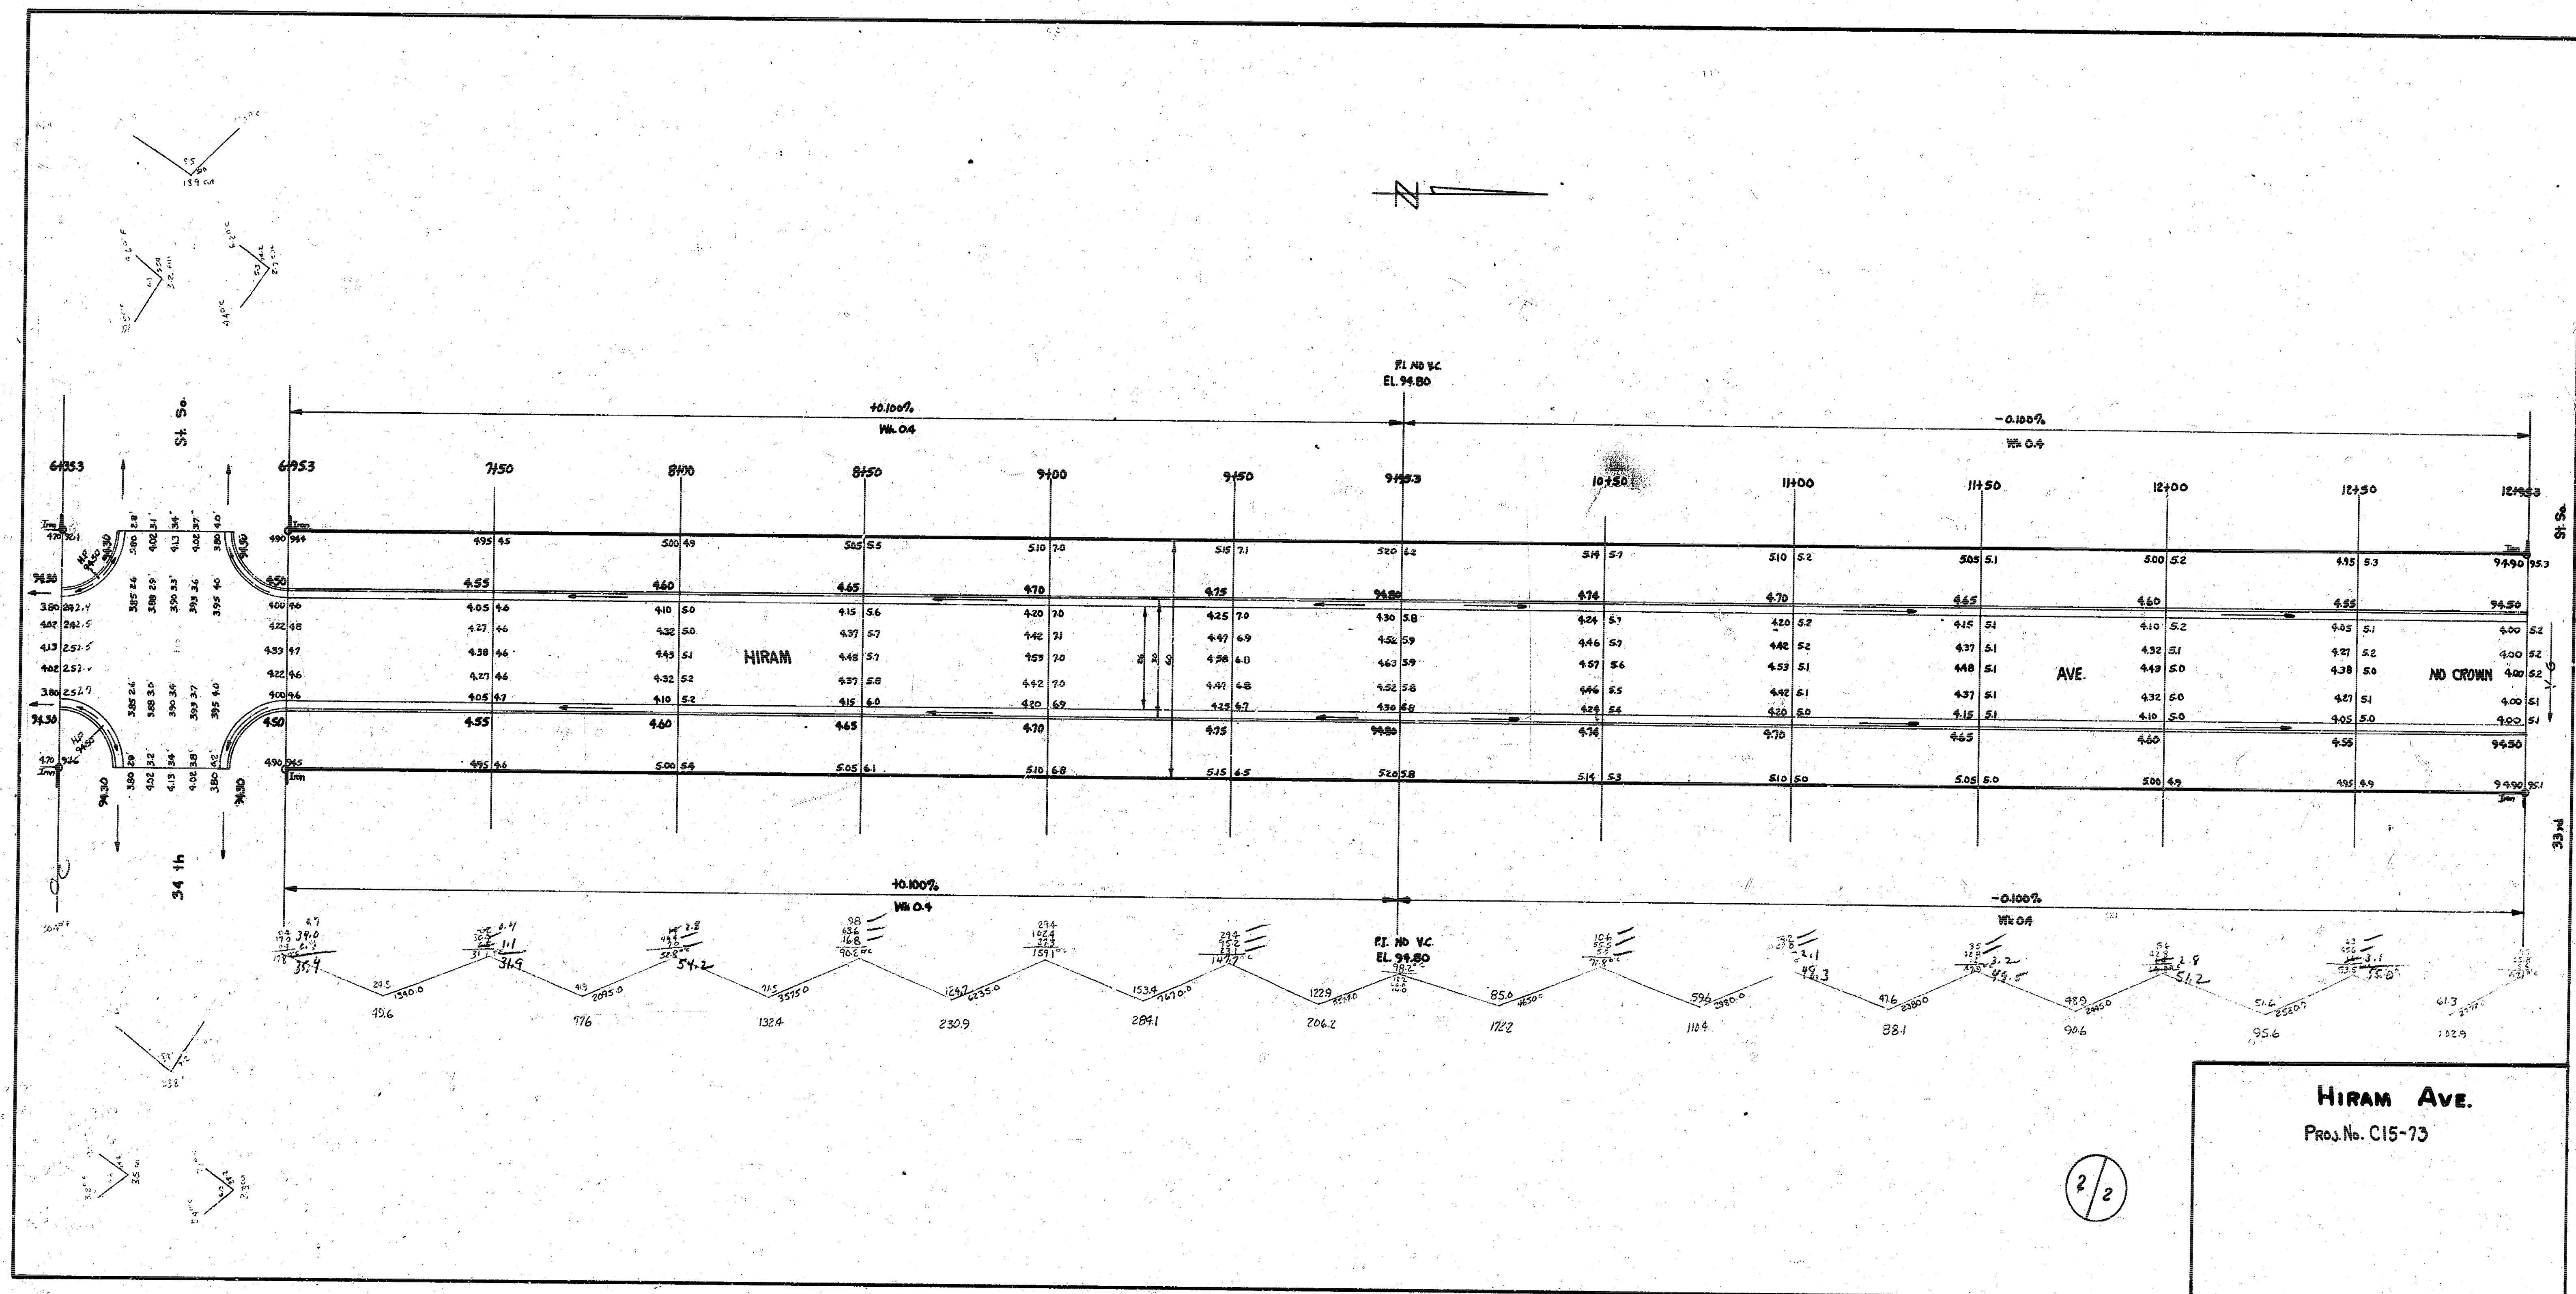

HIRAM AVE.
 Proj. No. C15-73