


BM: - 96.64 "X" on E. end N. handrail conc. bridge @ 31st & Glenn.
Chain N. on E. R.

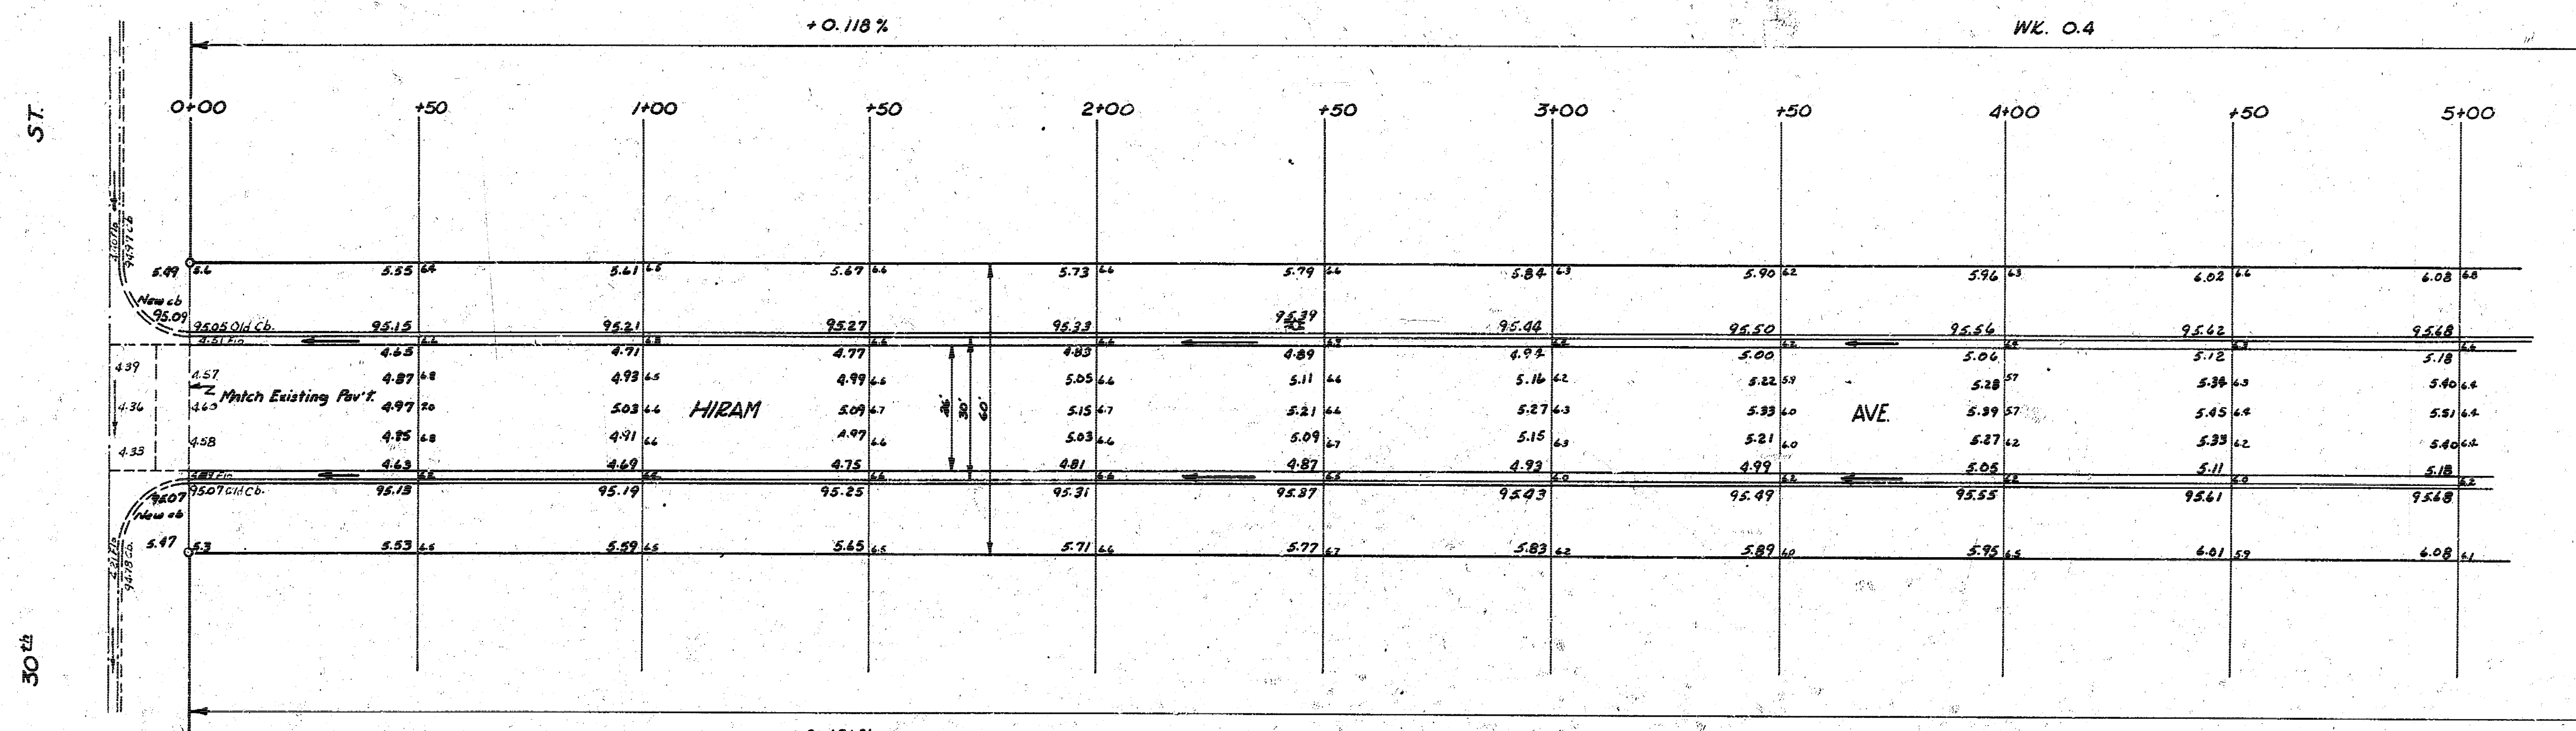


Sheet 1 of 2

HIRAM AVE
NL 30th NL 29th
26-2-30 AC
CITY OF WICHITA, KANSAS
B.E. SMITH CITY ENGINEER
APRIL 1956 PROJ. NO. C14-285



Survey Notes to 2-10
B.E. Smith
Checked 7/7

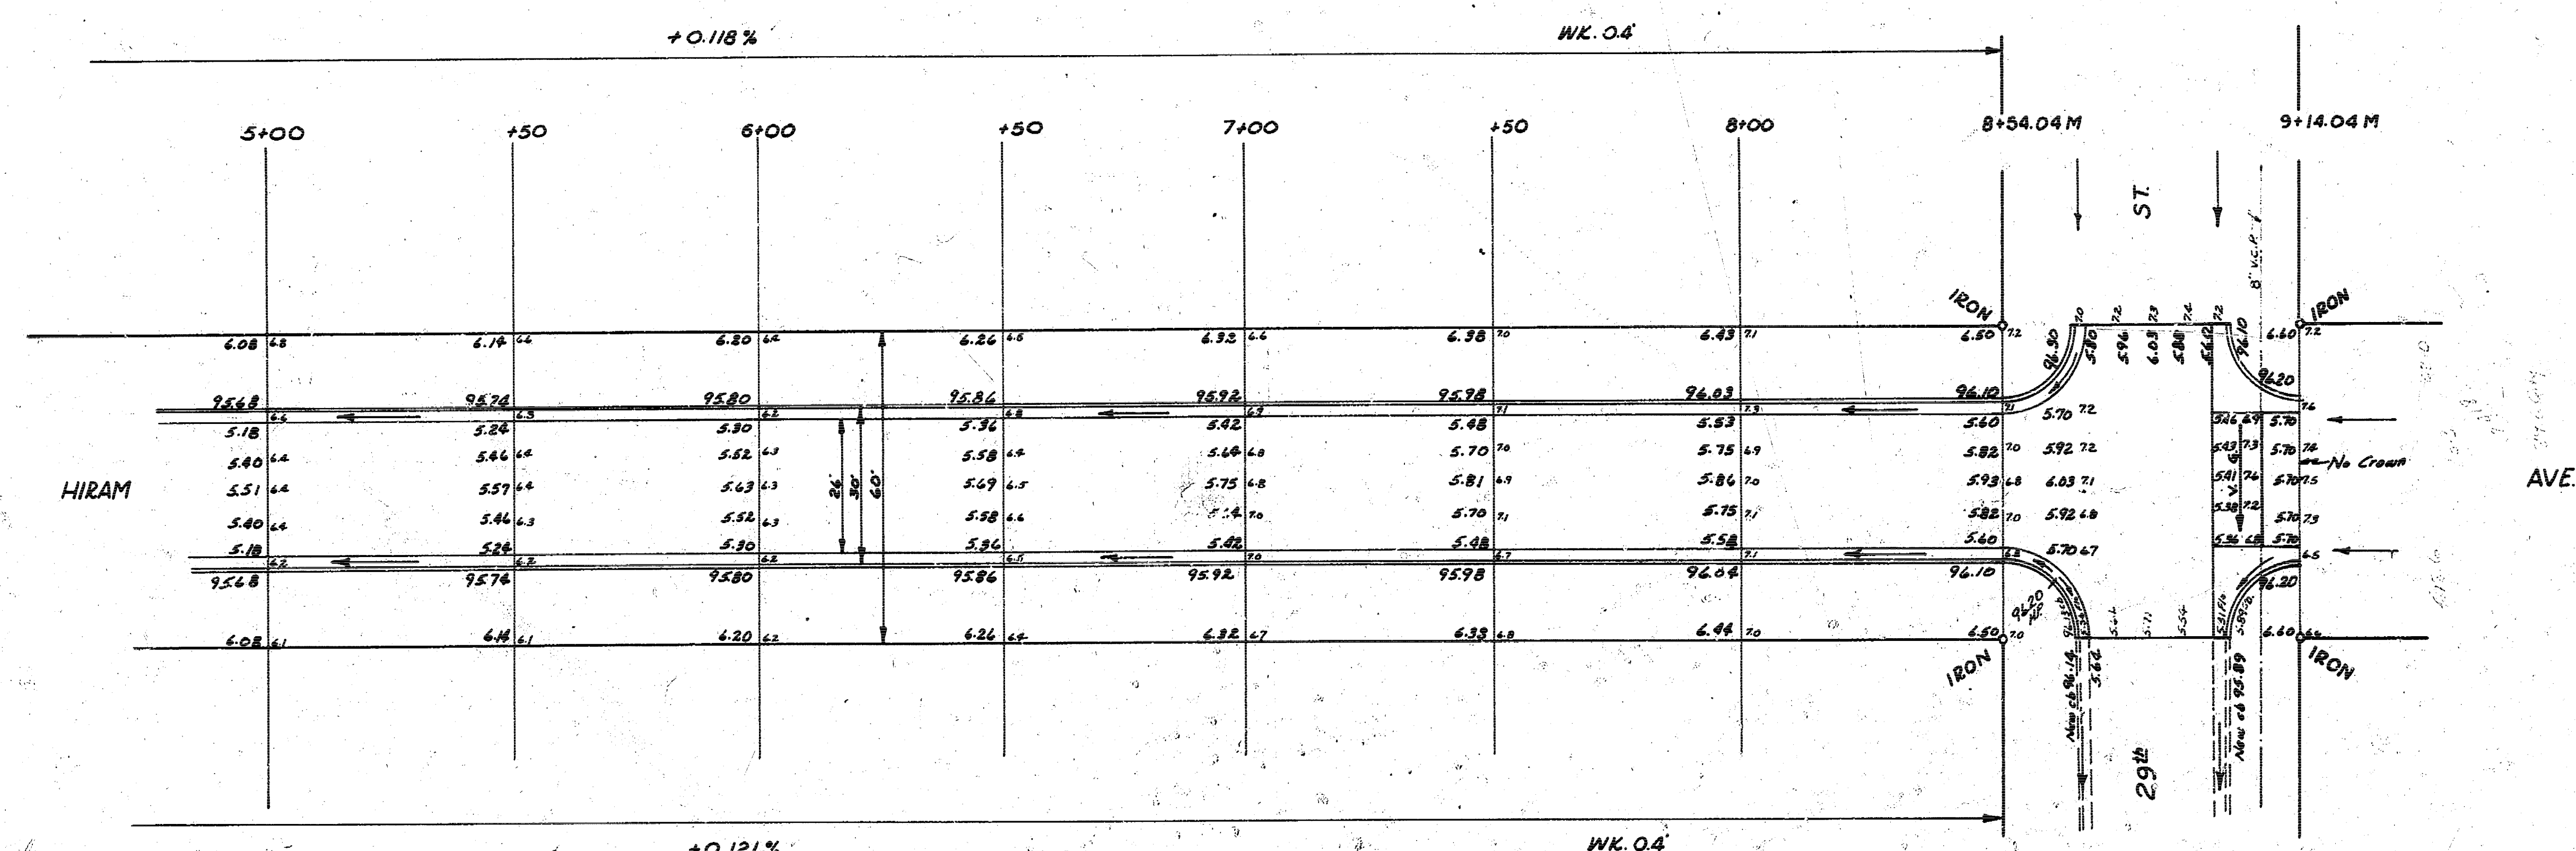

HIRAM AVE
Sheet 2 of 2

C14-285
1 10 5 14