
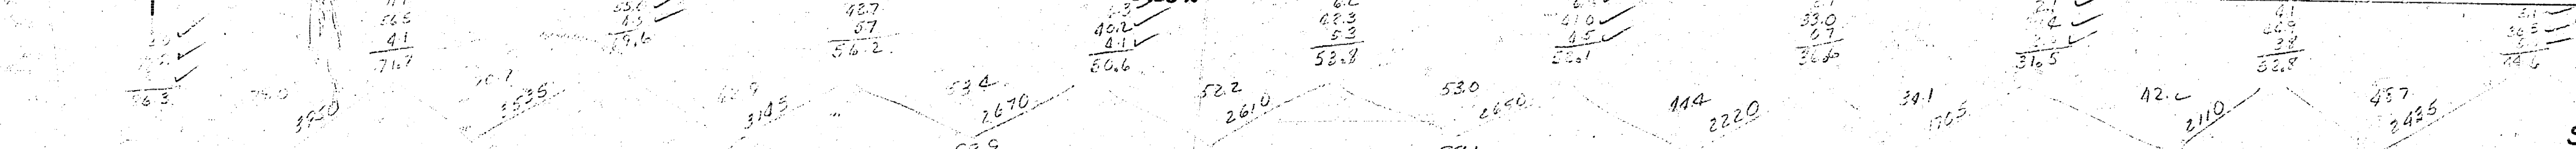



Survey Notes Bk. 2-10
Ex. Engineer
Checked

BM: 97544 Std. NE cor. 27th & Glenn.



Chaining N on E.R.

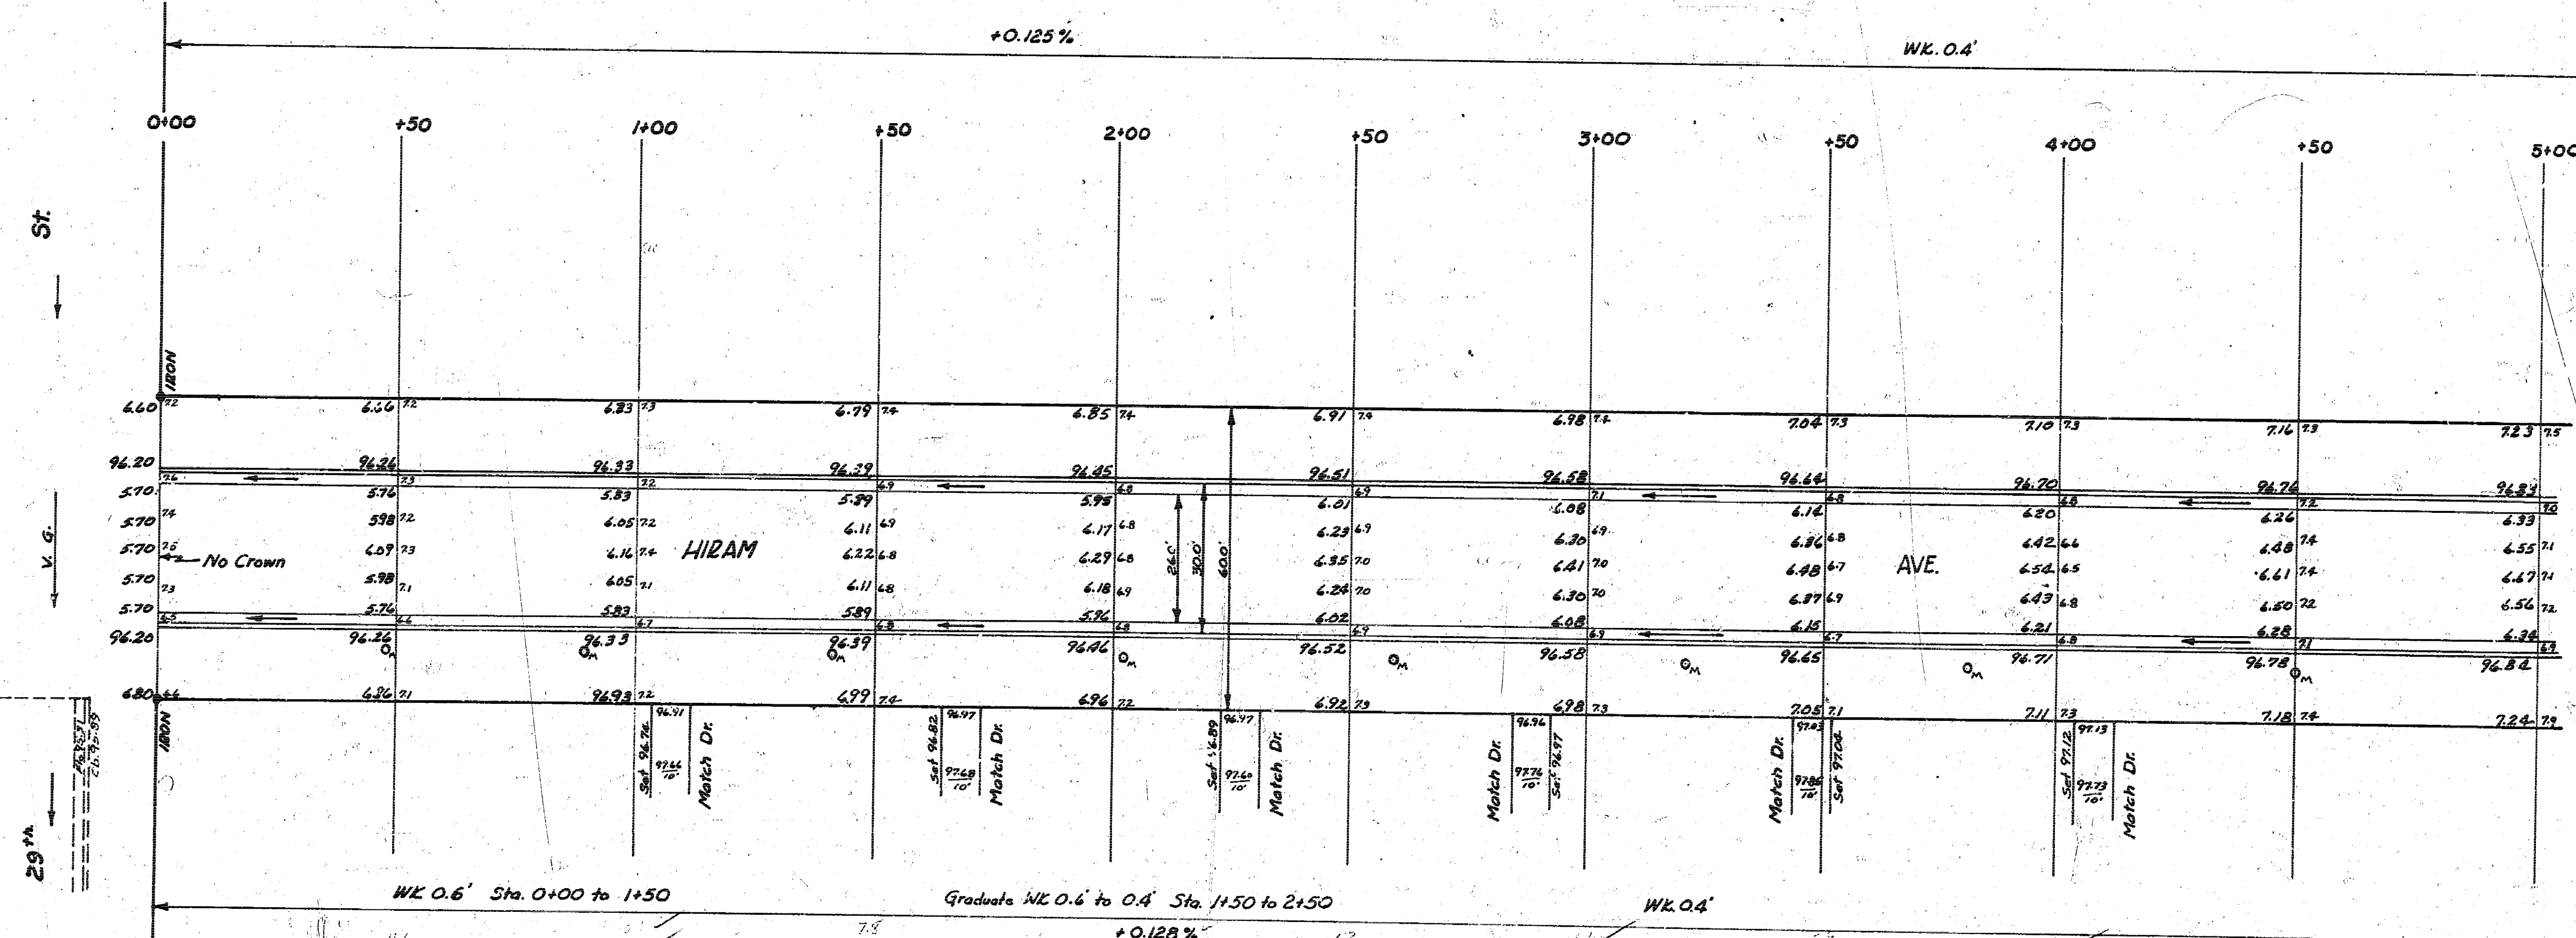

Excavation
1850 B
163.0
179.33 20 yds

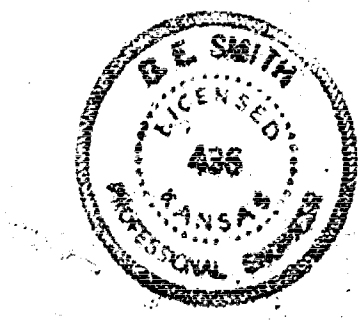

Sheet 1 of 2
HIRAM AVE.
NL 29th St SL 27th St
26'-2'-30' AC
CITY OF WICHITA, KANSAS
B.E. SMITH CITY ENGINEER
APRIL 1952 PROJ. NO. C14-284

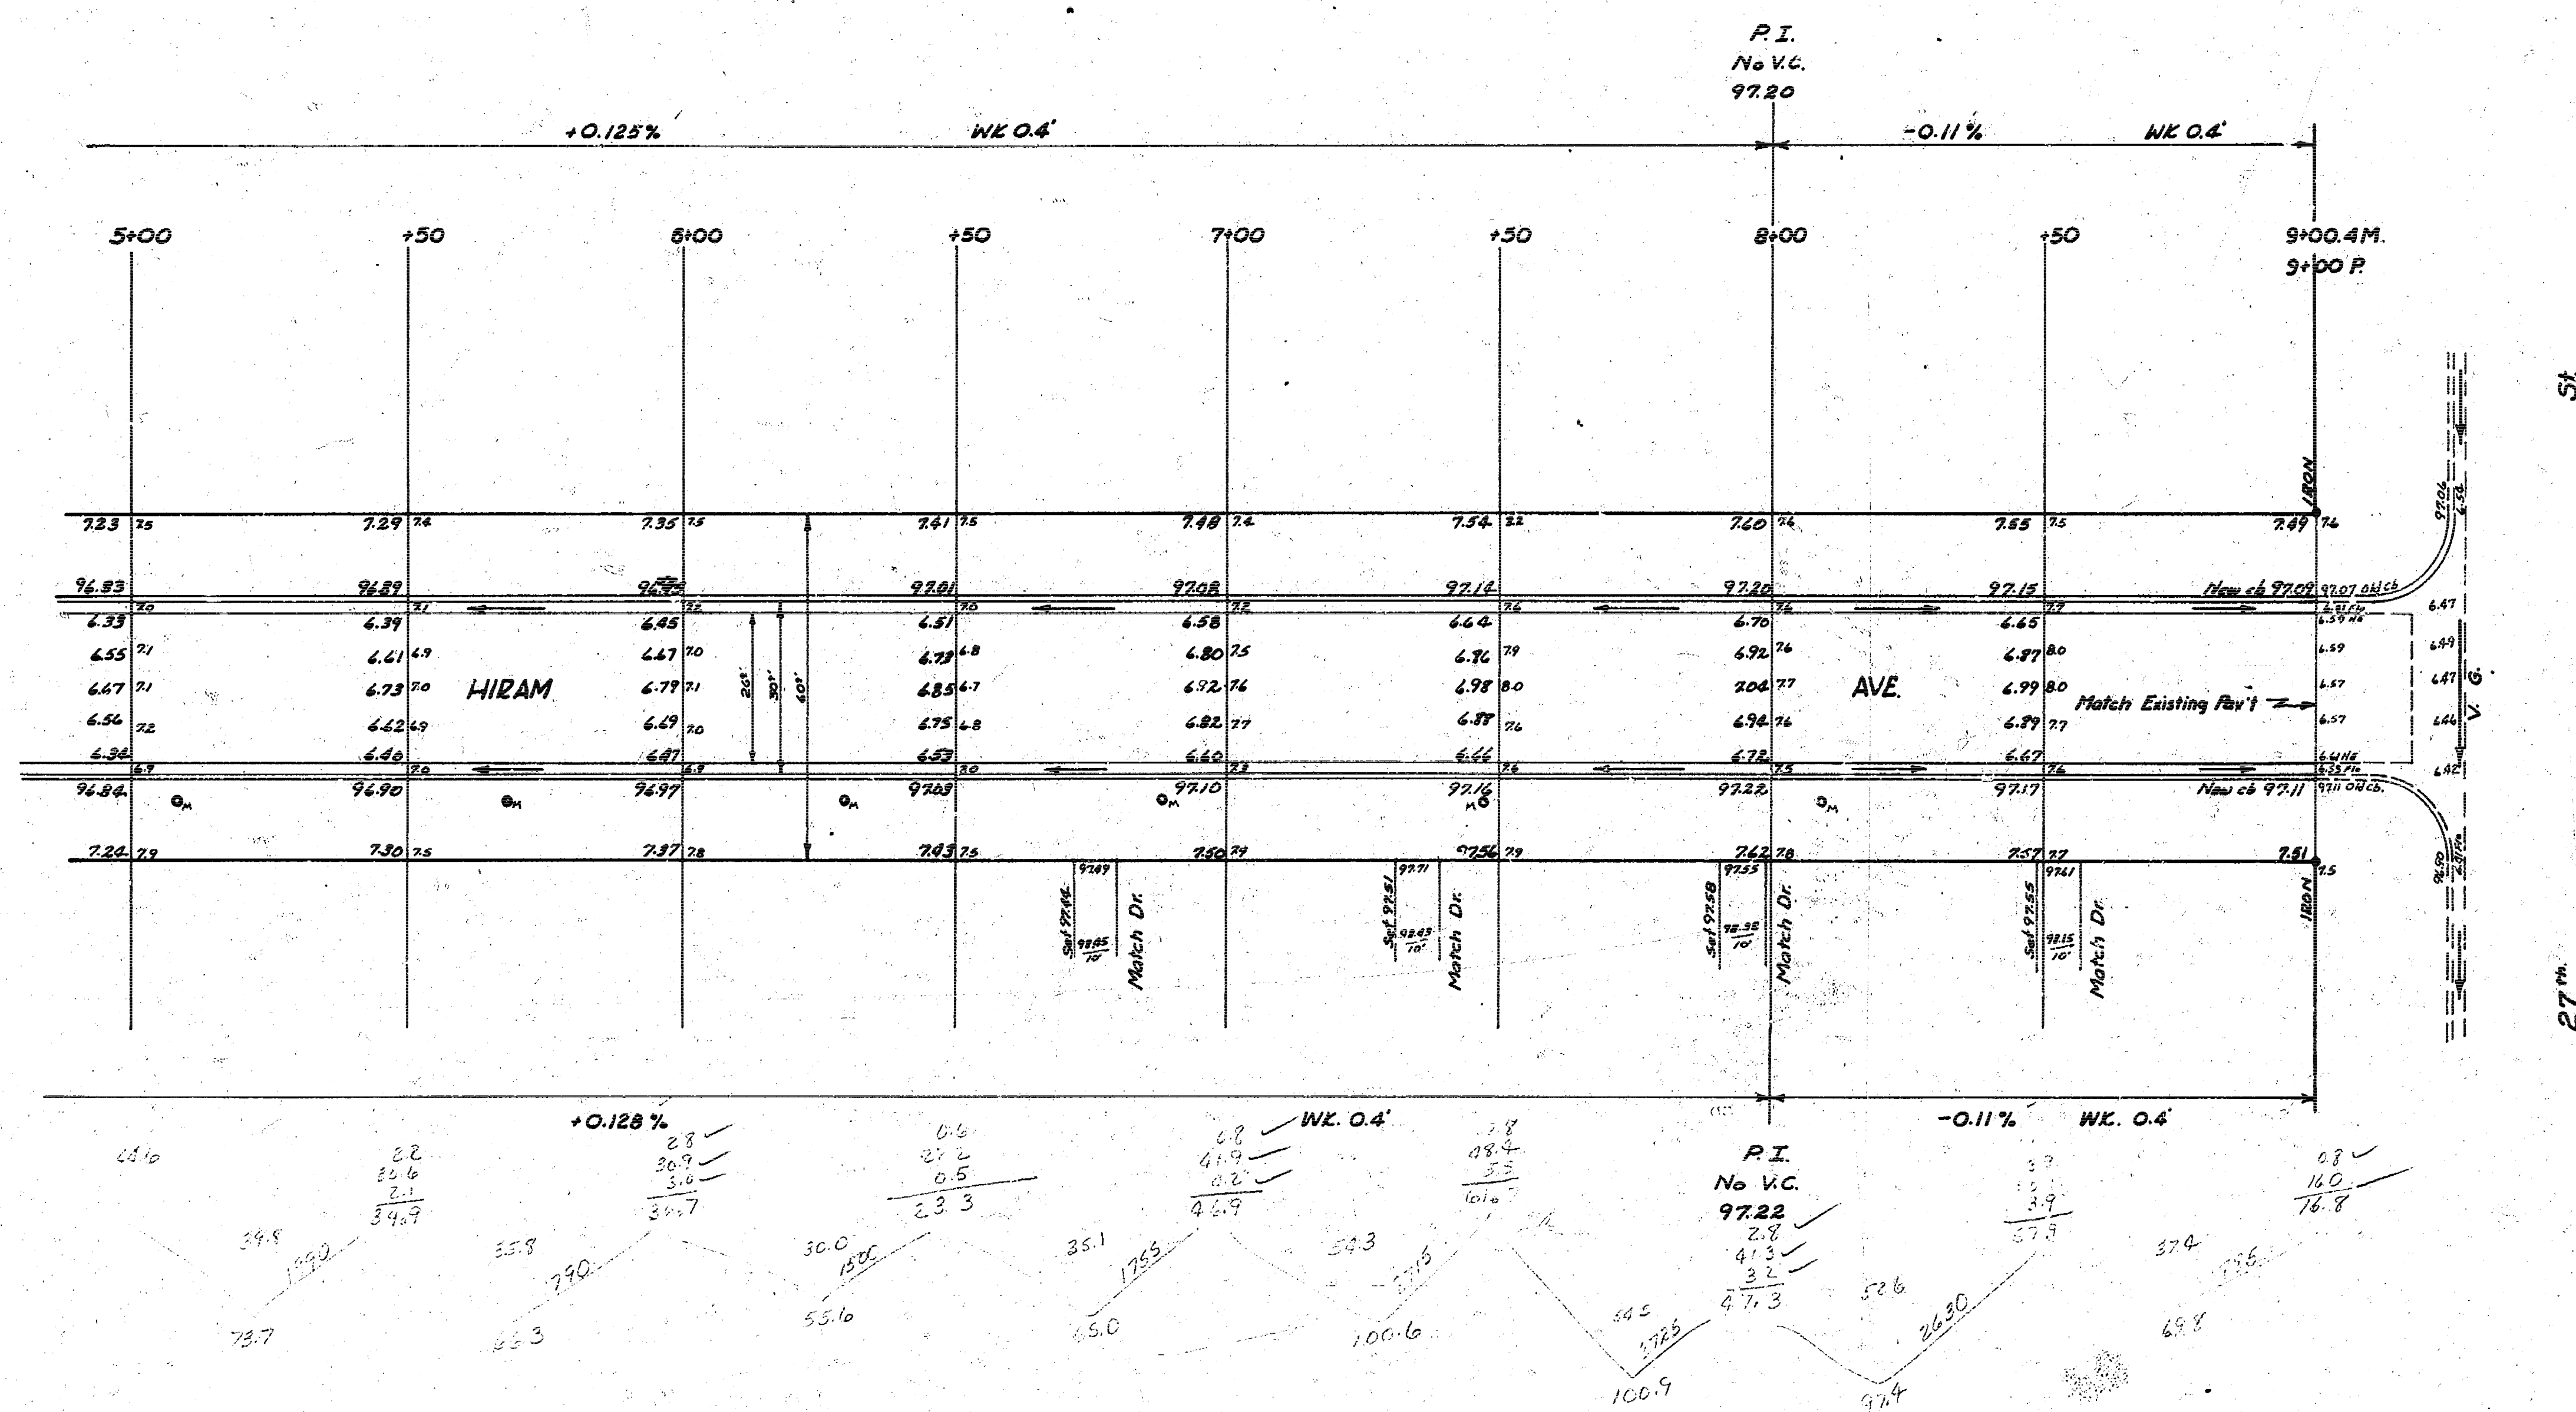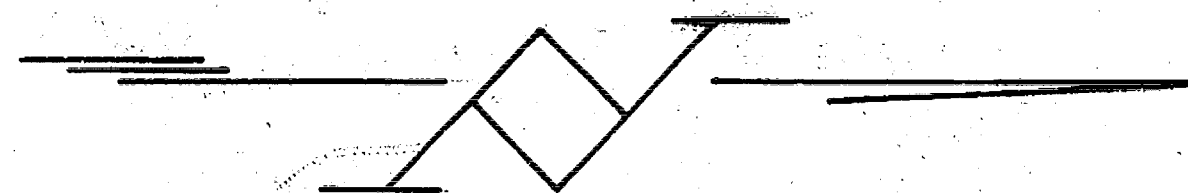

St
27'

HIRAM AVE
NL 29' to SL 27'
Proj No. CM 286
Sheet 2 of 2

1 14 5 1