


B.M. 156.92 S.E. Cor. of headwall Conc. Cul. 030.E 3764
approx 150' S. of Hunter across Woodlawn

Note: Sta on 9ft offset on long side of the curve.
Grade is figured on ab. lengths

Total EXCAV.	Excav.
712.5	18.7
2126.5	16.9
2837.0	27.1
410% 283.7	63.0
3122.7	52.2
	47.6
	50.2
	61.1
	68.3
	67.2
	61.5
	70.1
	180.4
	712.5

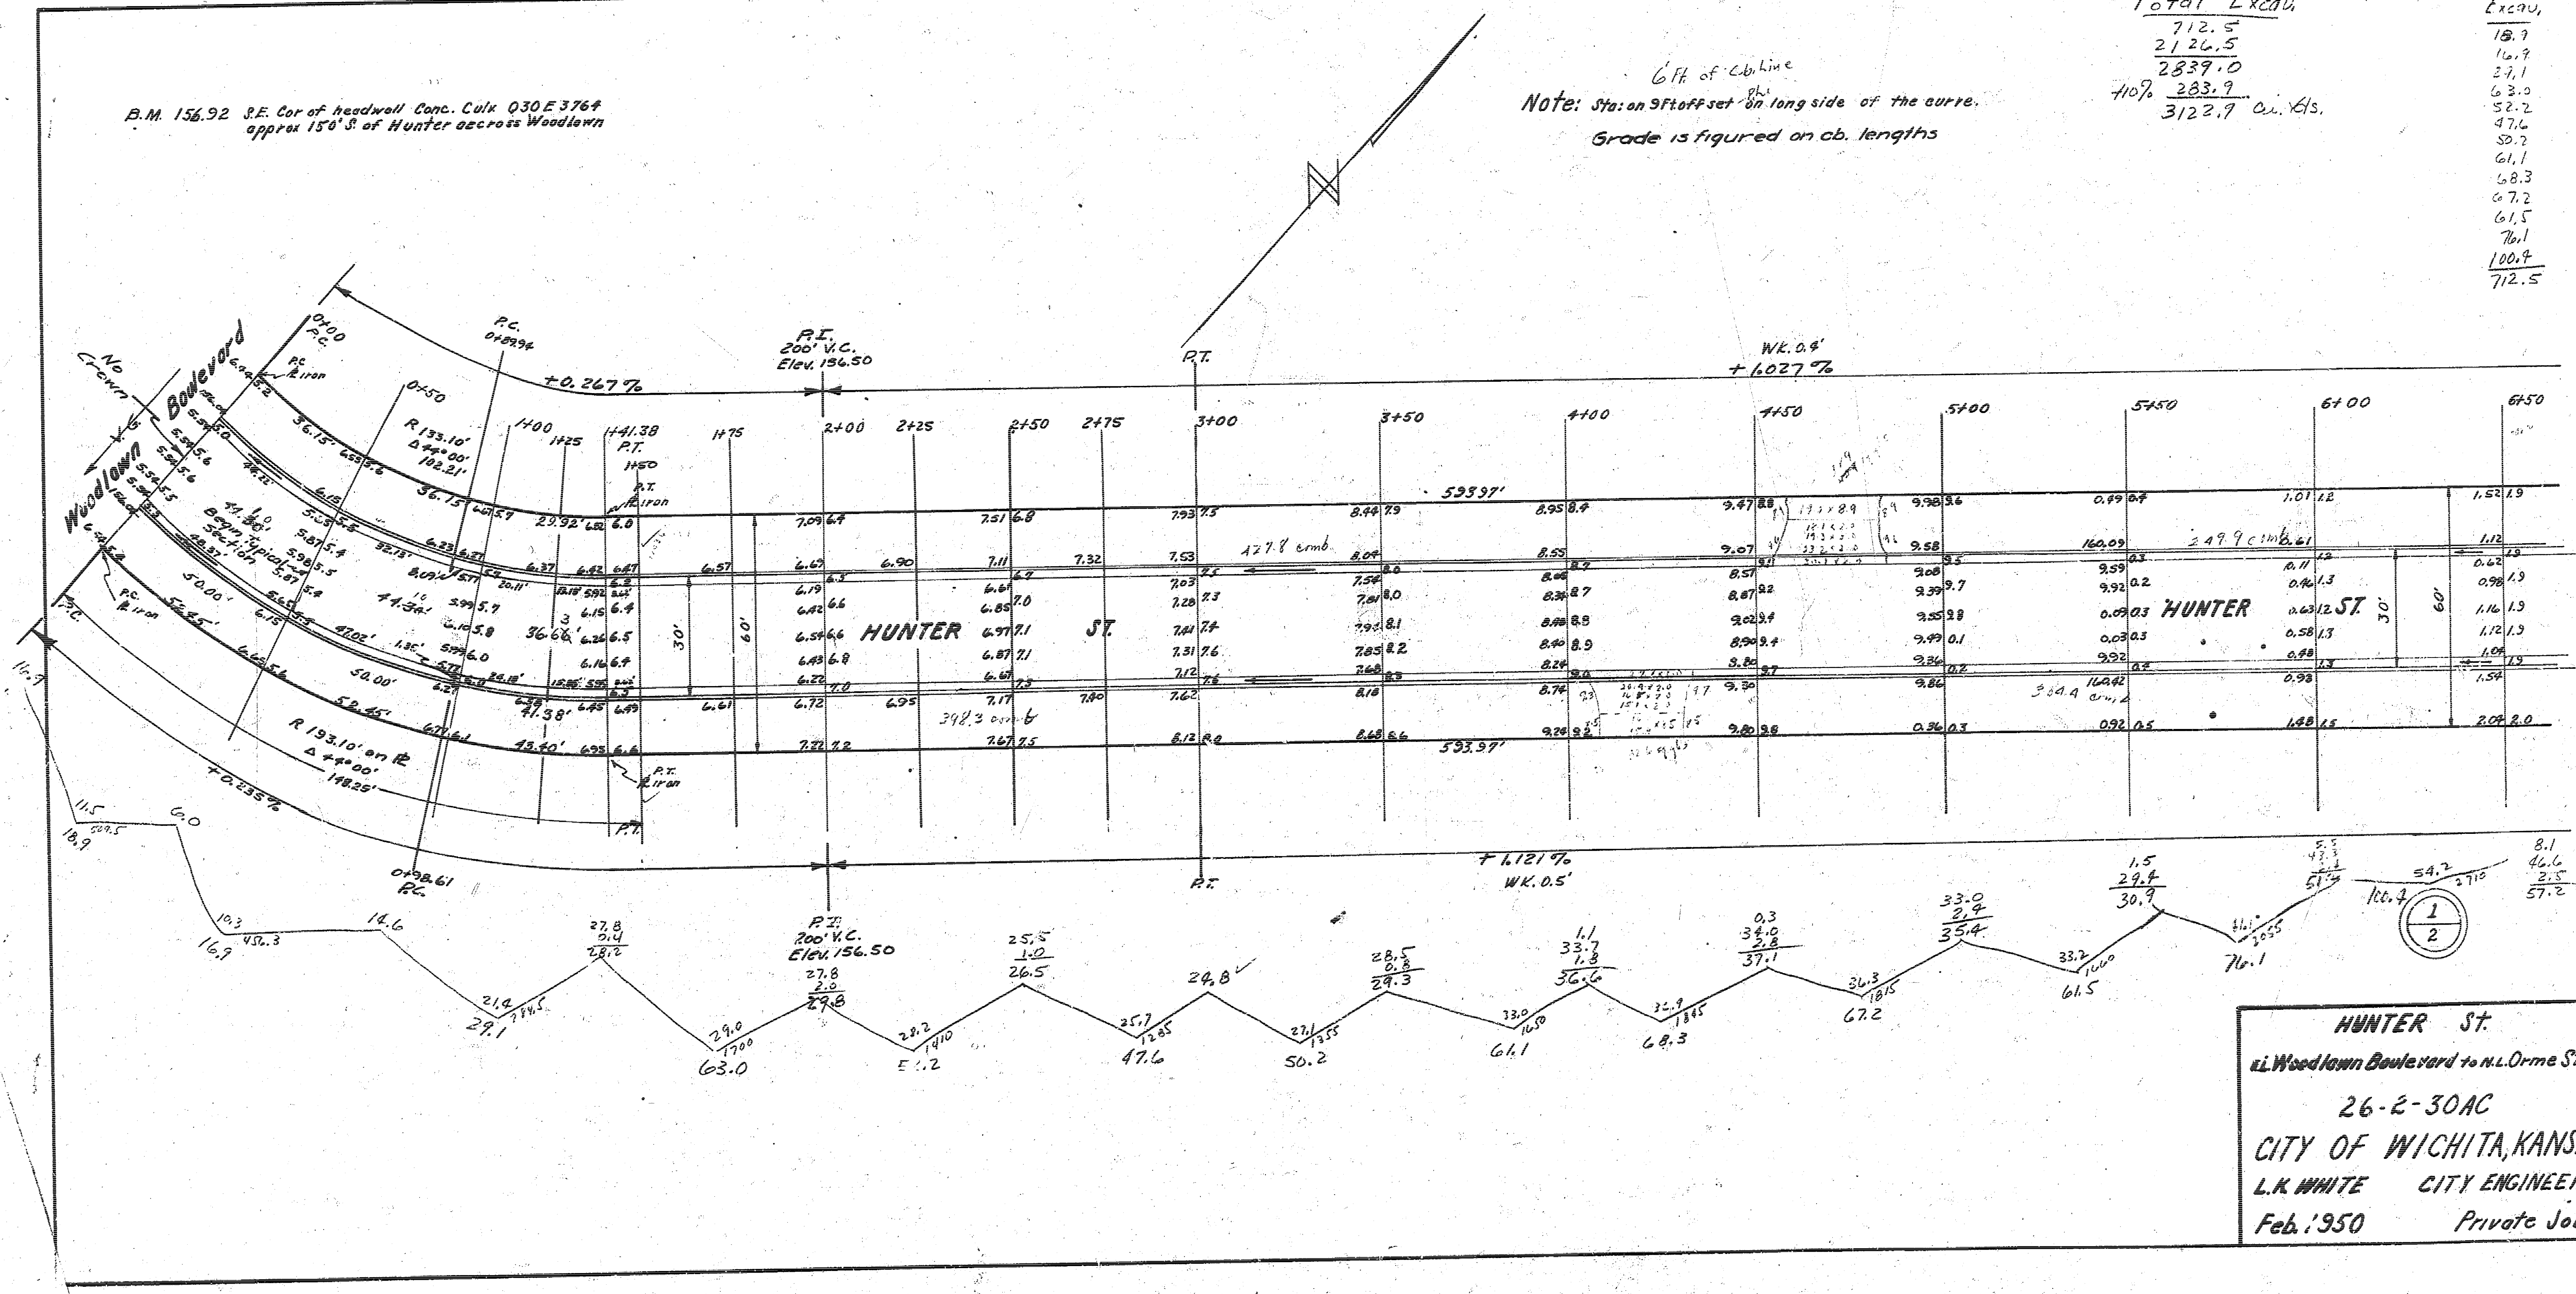

HUNTER ST.
at Woodlawn Boulevard to M. Orme St.
26-2-30AC
CITY OF WICHITA, KANS.
L.K. WHITE CITY ENGINEER
Feb. 1950 Private Job

Book K-7 pages 67-73

