


24.56 SE COR CONC PORCH NO 2211 KANSAS
12614 T IN TROY SE KANSAS-2202

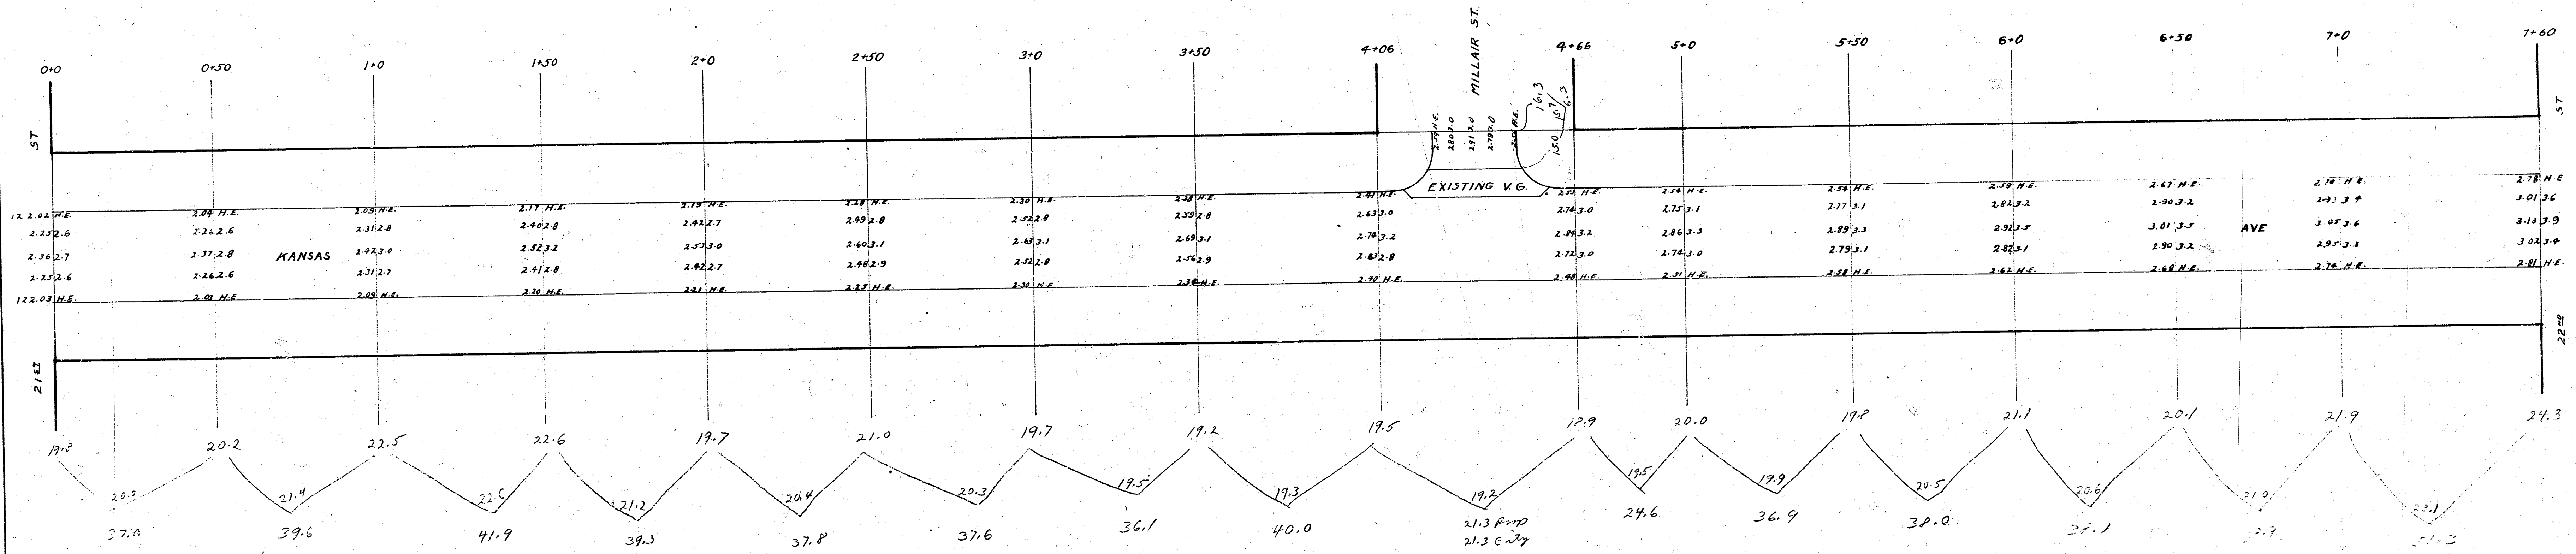

Prop	21.3	614.2
21.3	6.3	220.0
41.9	27.6	254.2
34.3	21.8	
37.6	30.4	
36.1		
40.0		
21.3		
24.6		
36.9		
31.0		
35.1		
31.9		
21.3		
551.4		
55.9		
617.2		

KANSAS AVENUE
NL 213 TO SL 2302
26' CONCRETE
CITY OF WICHITA, KAN.
L.K. WHITE CITY ENGINEER
APRIL 1946

1
2

	prop	city
	26.8	12.7
	40.6	5.2
	30.1	<u>54.4</u>
	30.7	70.3
	35.2	
	<u>20.6</u>	+10% 7.8
	200.0	<u>96.1</u>
+10%	<u>20.0</u>	
	220.0	