


B.M. 123.16 60" SPIKE N. SIDE K.G.E. POLE, S.L. DETWILERS 1/2 MI. E. OF E.L. KANSAS

NOTE
CHAINED N. ON W.P.L.

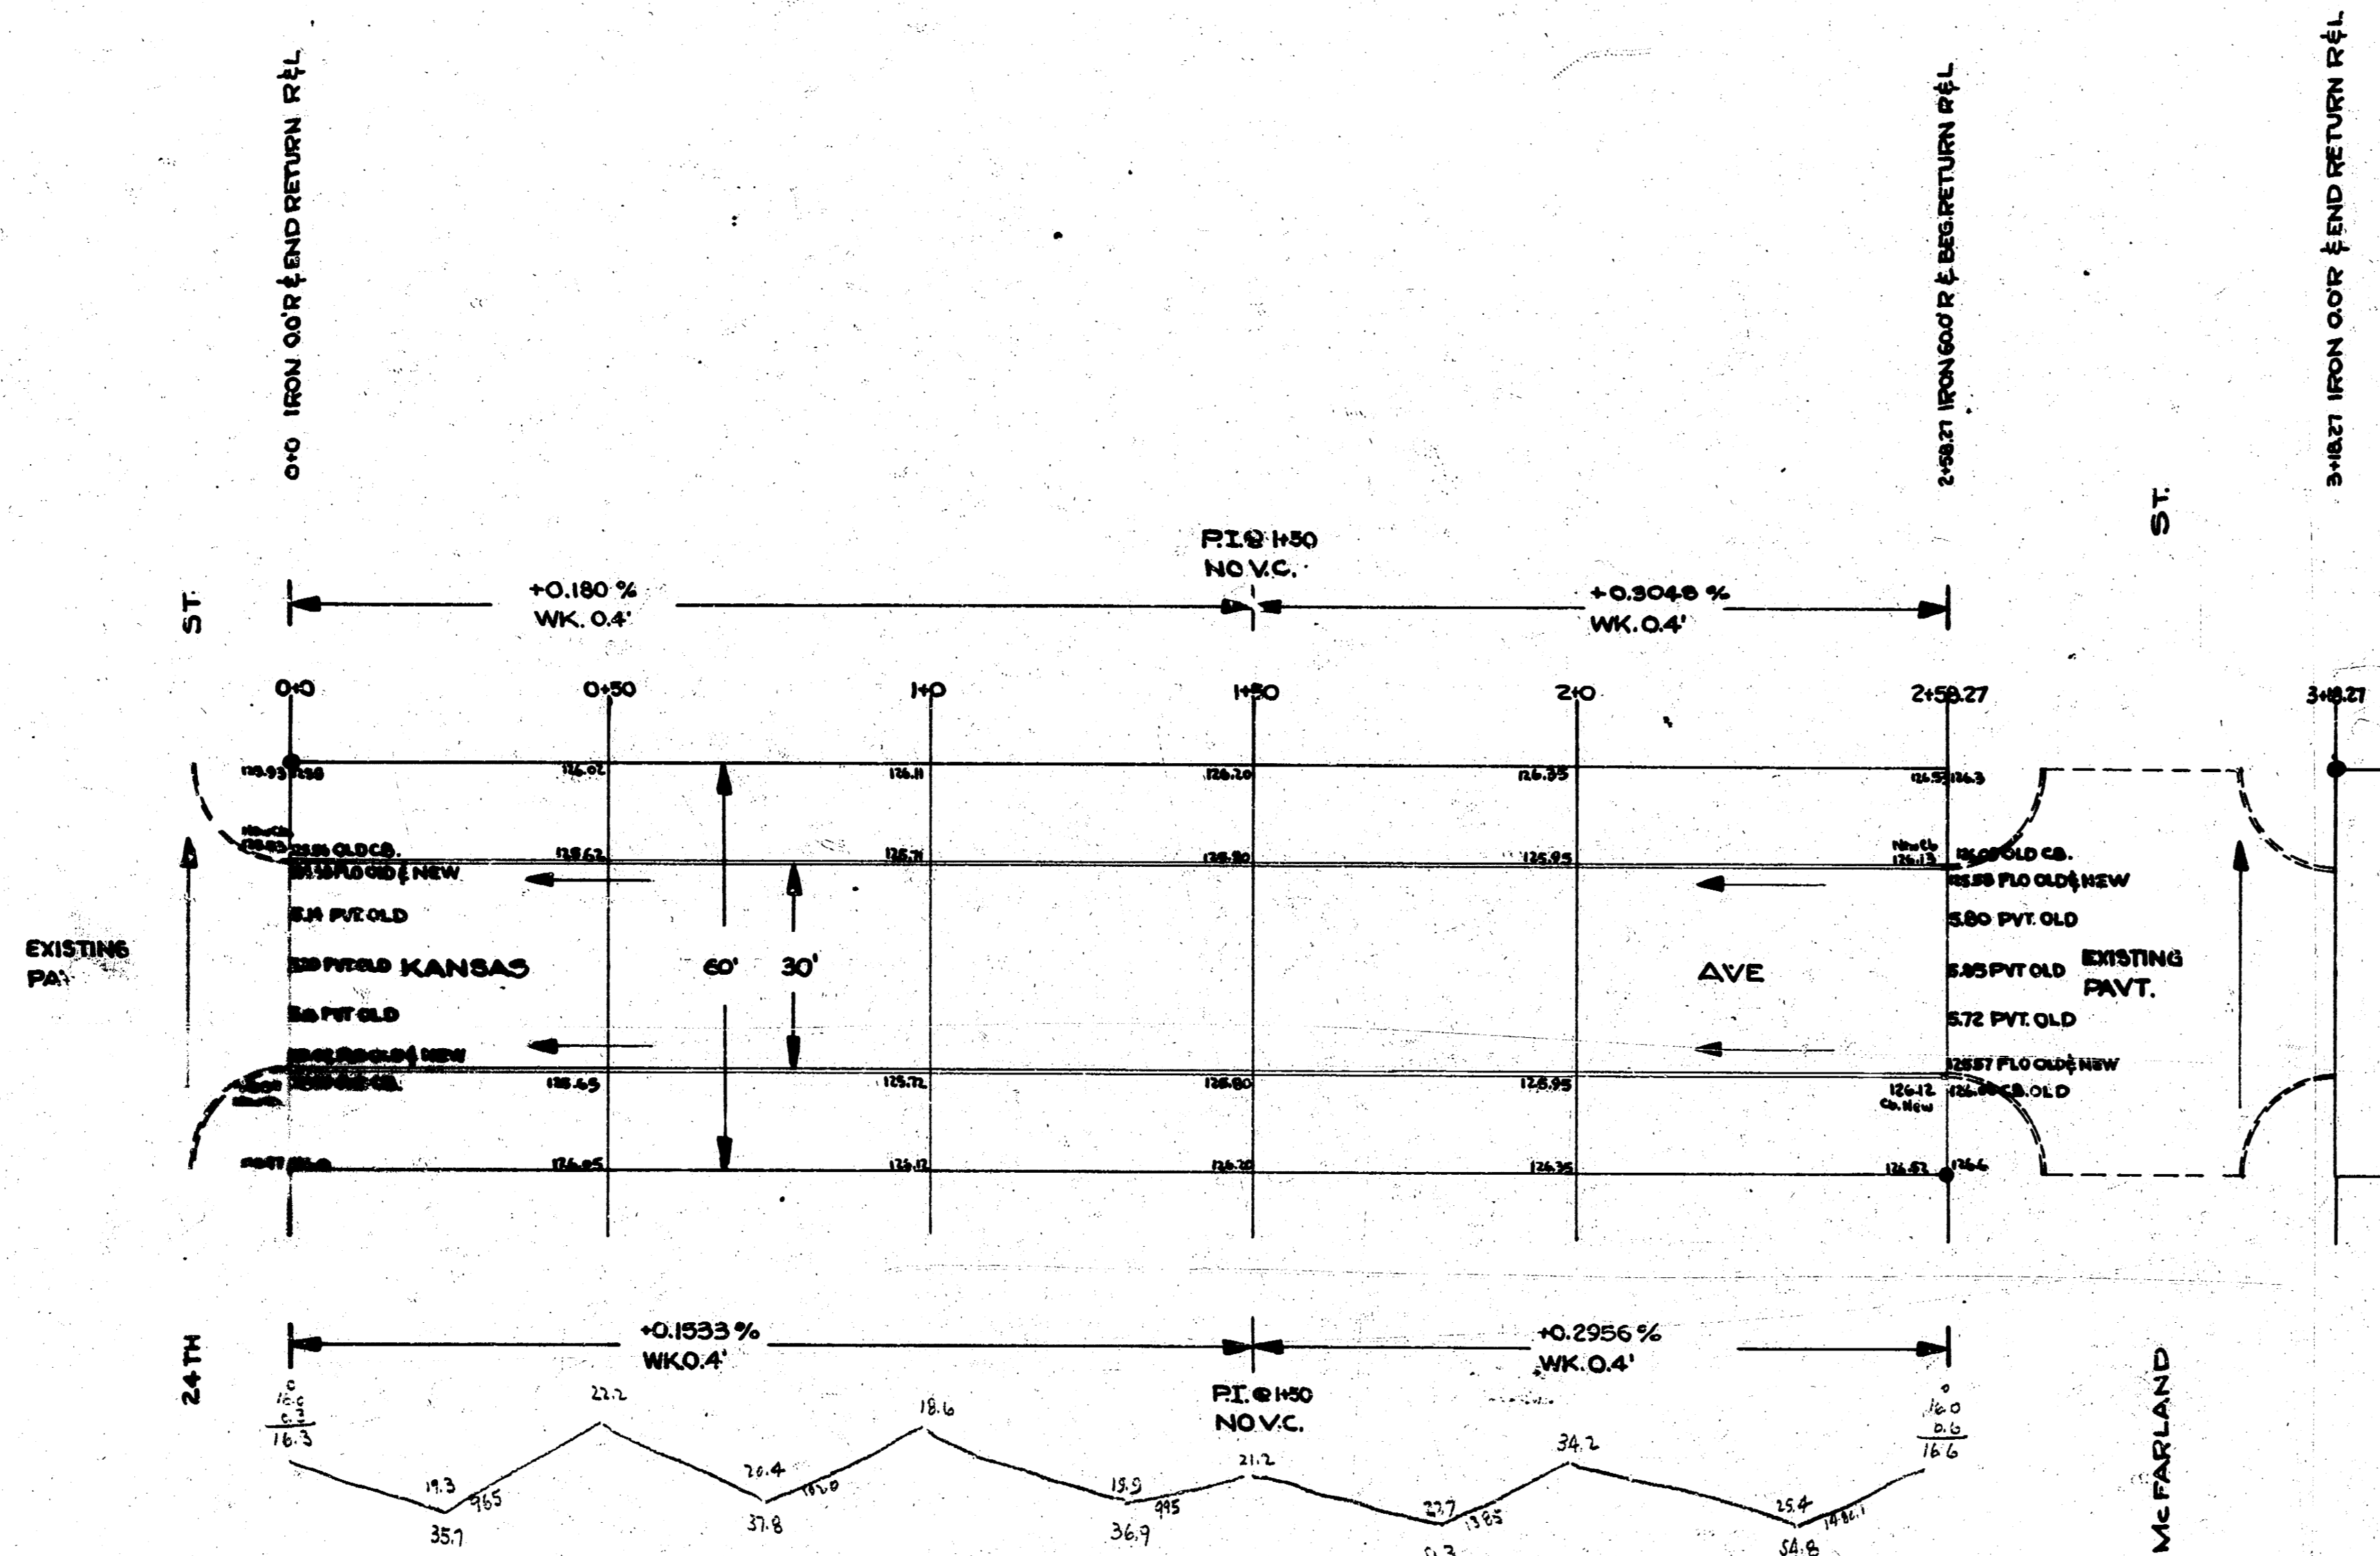


Drawn by: BK 12-7
 Checked: J.C.
 Date: 12-7




SCALE 1" = 20'

1/3

KANSAS AVE
 S.L. 24TH TO S.L. 25TH
 30' CONC & CB
 CITY OF WICHITA, KANSAS
 B.E. SMITH CITY ENGINEER
 MAY 1953 PROJ. NO. C-13-30

S.M. 12843 SWCOR CONC PORCH HOUSE ON N.E. COR. KANSAS & McFARLAND

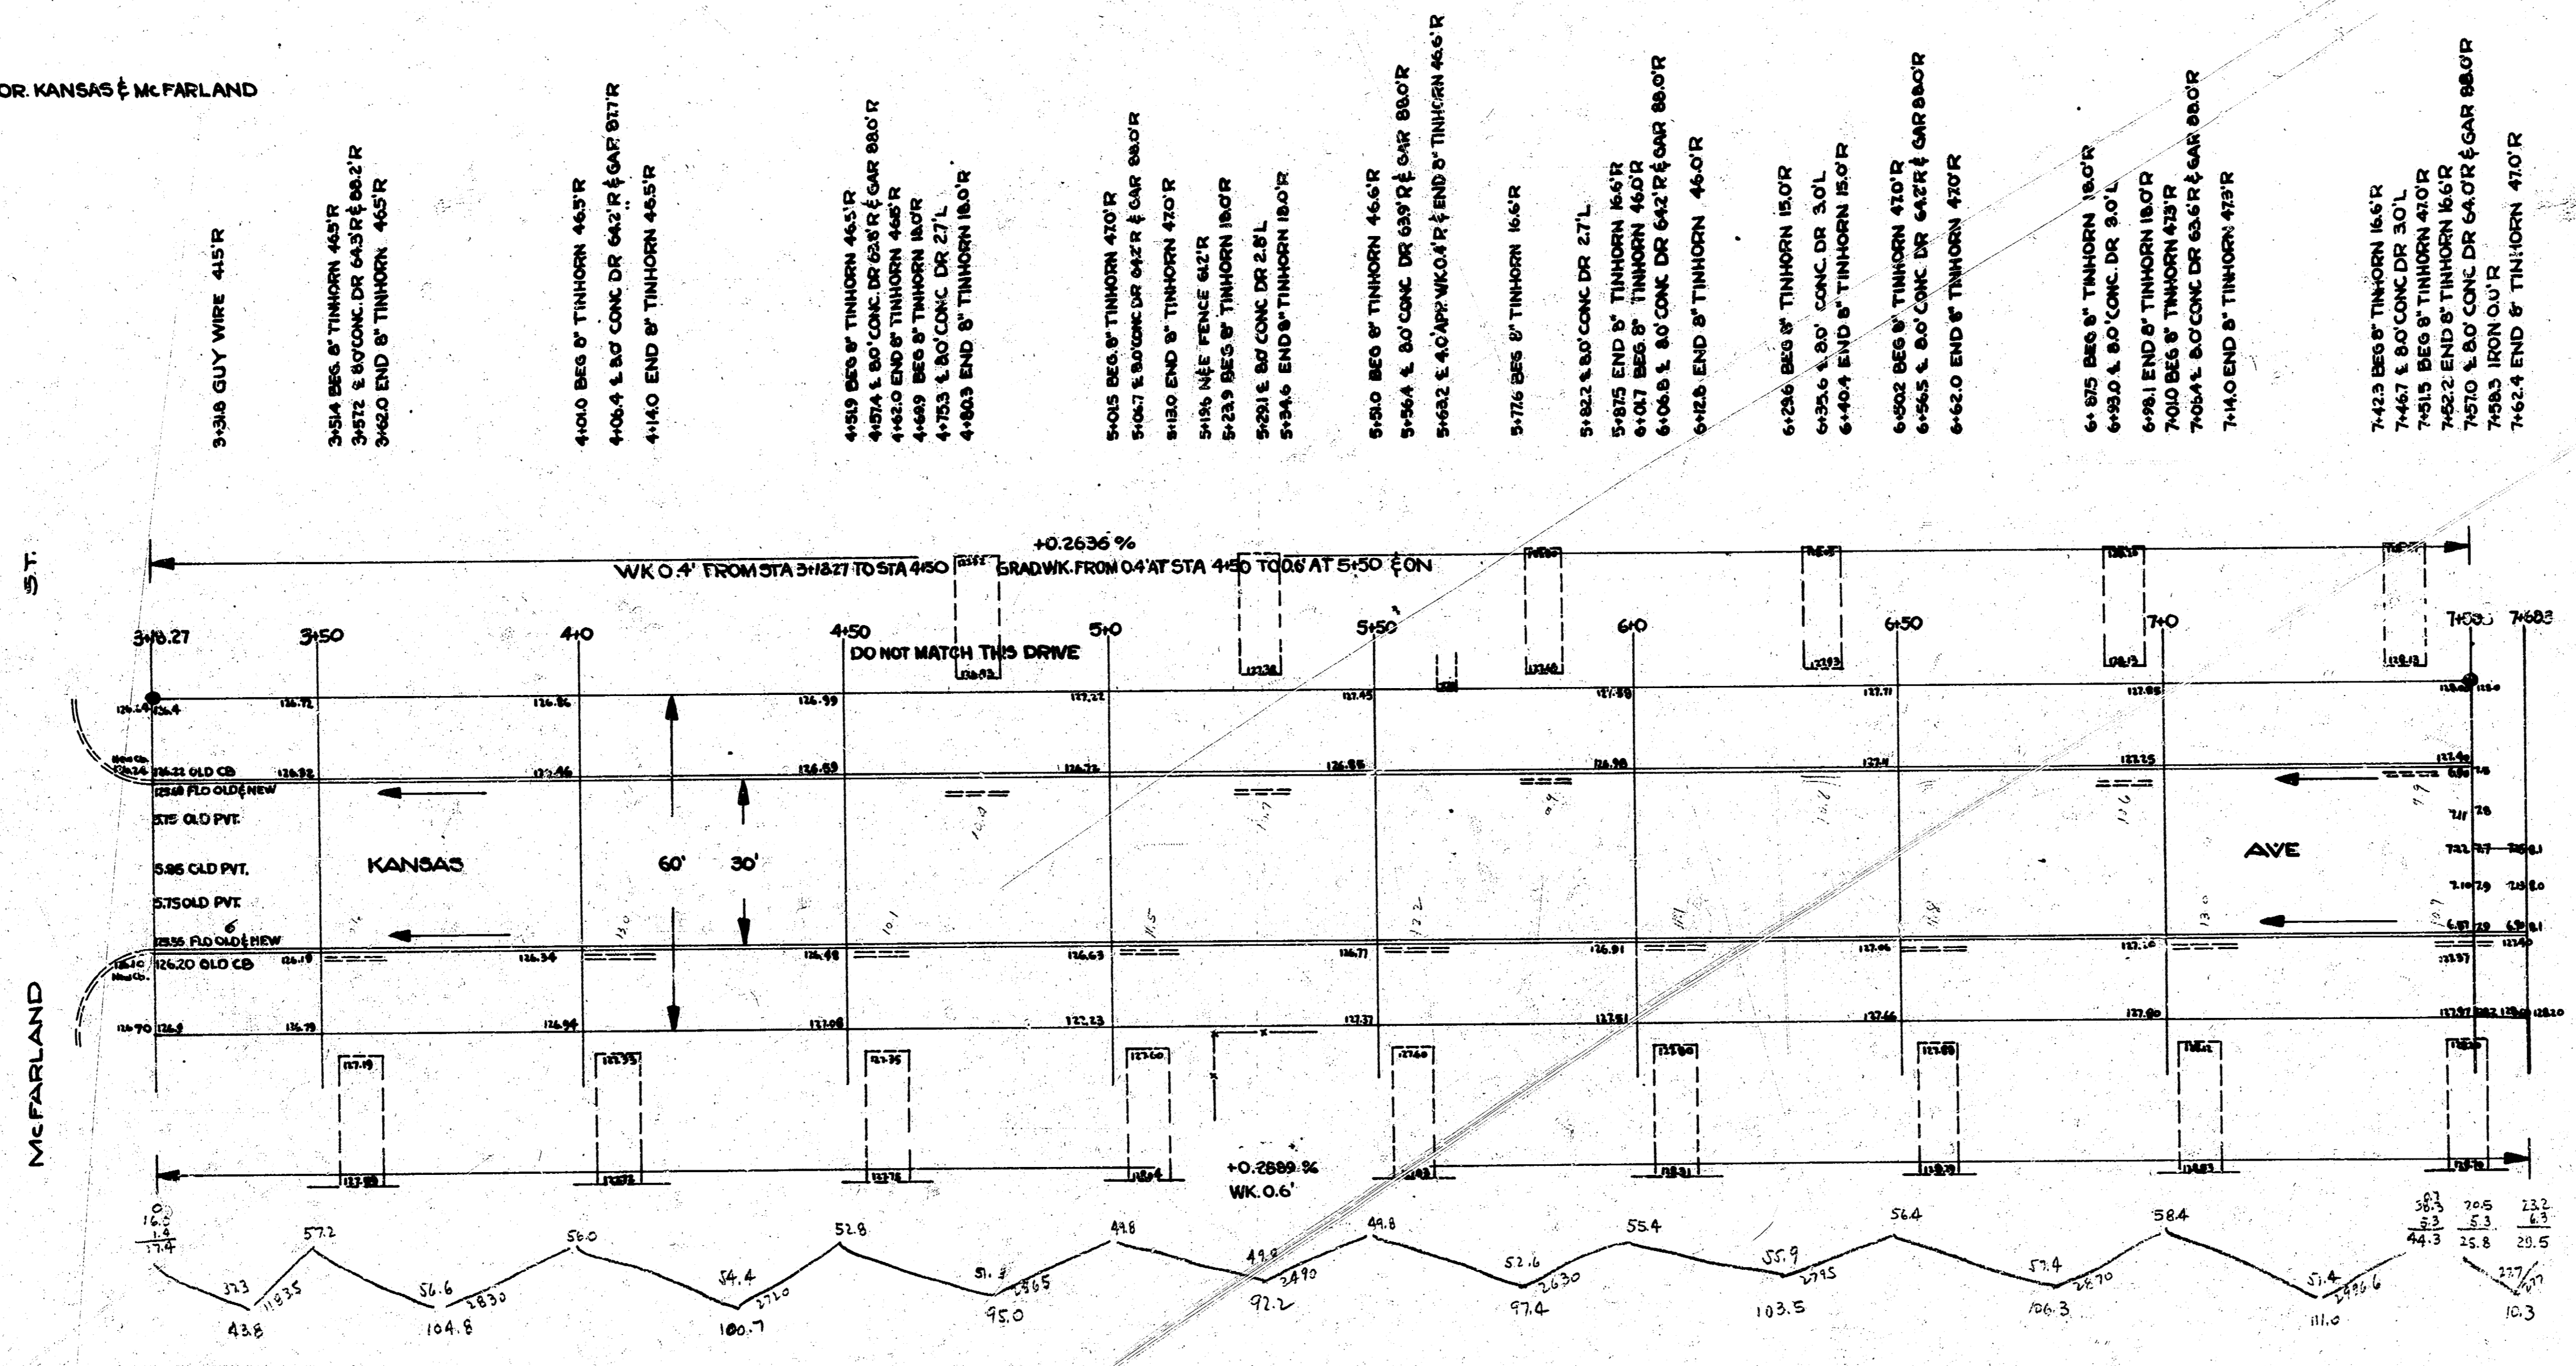

NOTE TO CONTRACTOR & FIELD ENGINEER:
 PLACE ENTRANCE PIPE ON OWNERS PROPERTY. THE
 STREET DEPT. WILL REMOVE THIS PIPE AT THE
 REQUEST OF THE PROPERTY OWNER.

SCALE 1" = 20'

2
3

KANSAS AVE