



B.M. 124.11 SW. Cor. Conc. Porch Mt. Zion Baptist Church NE. Cor. 22nd and Jeanette
 B.M. 122.82 "G" in Globe top Cb. West side Jeanette at N.L. 23rd

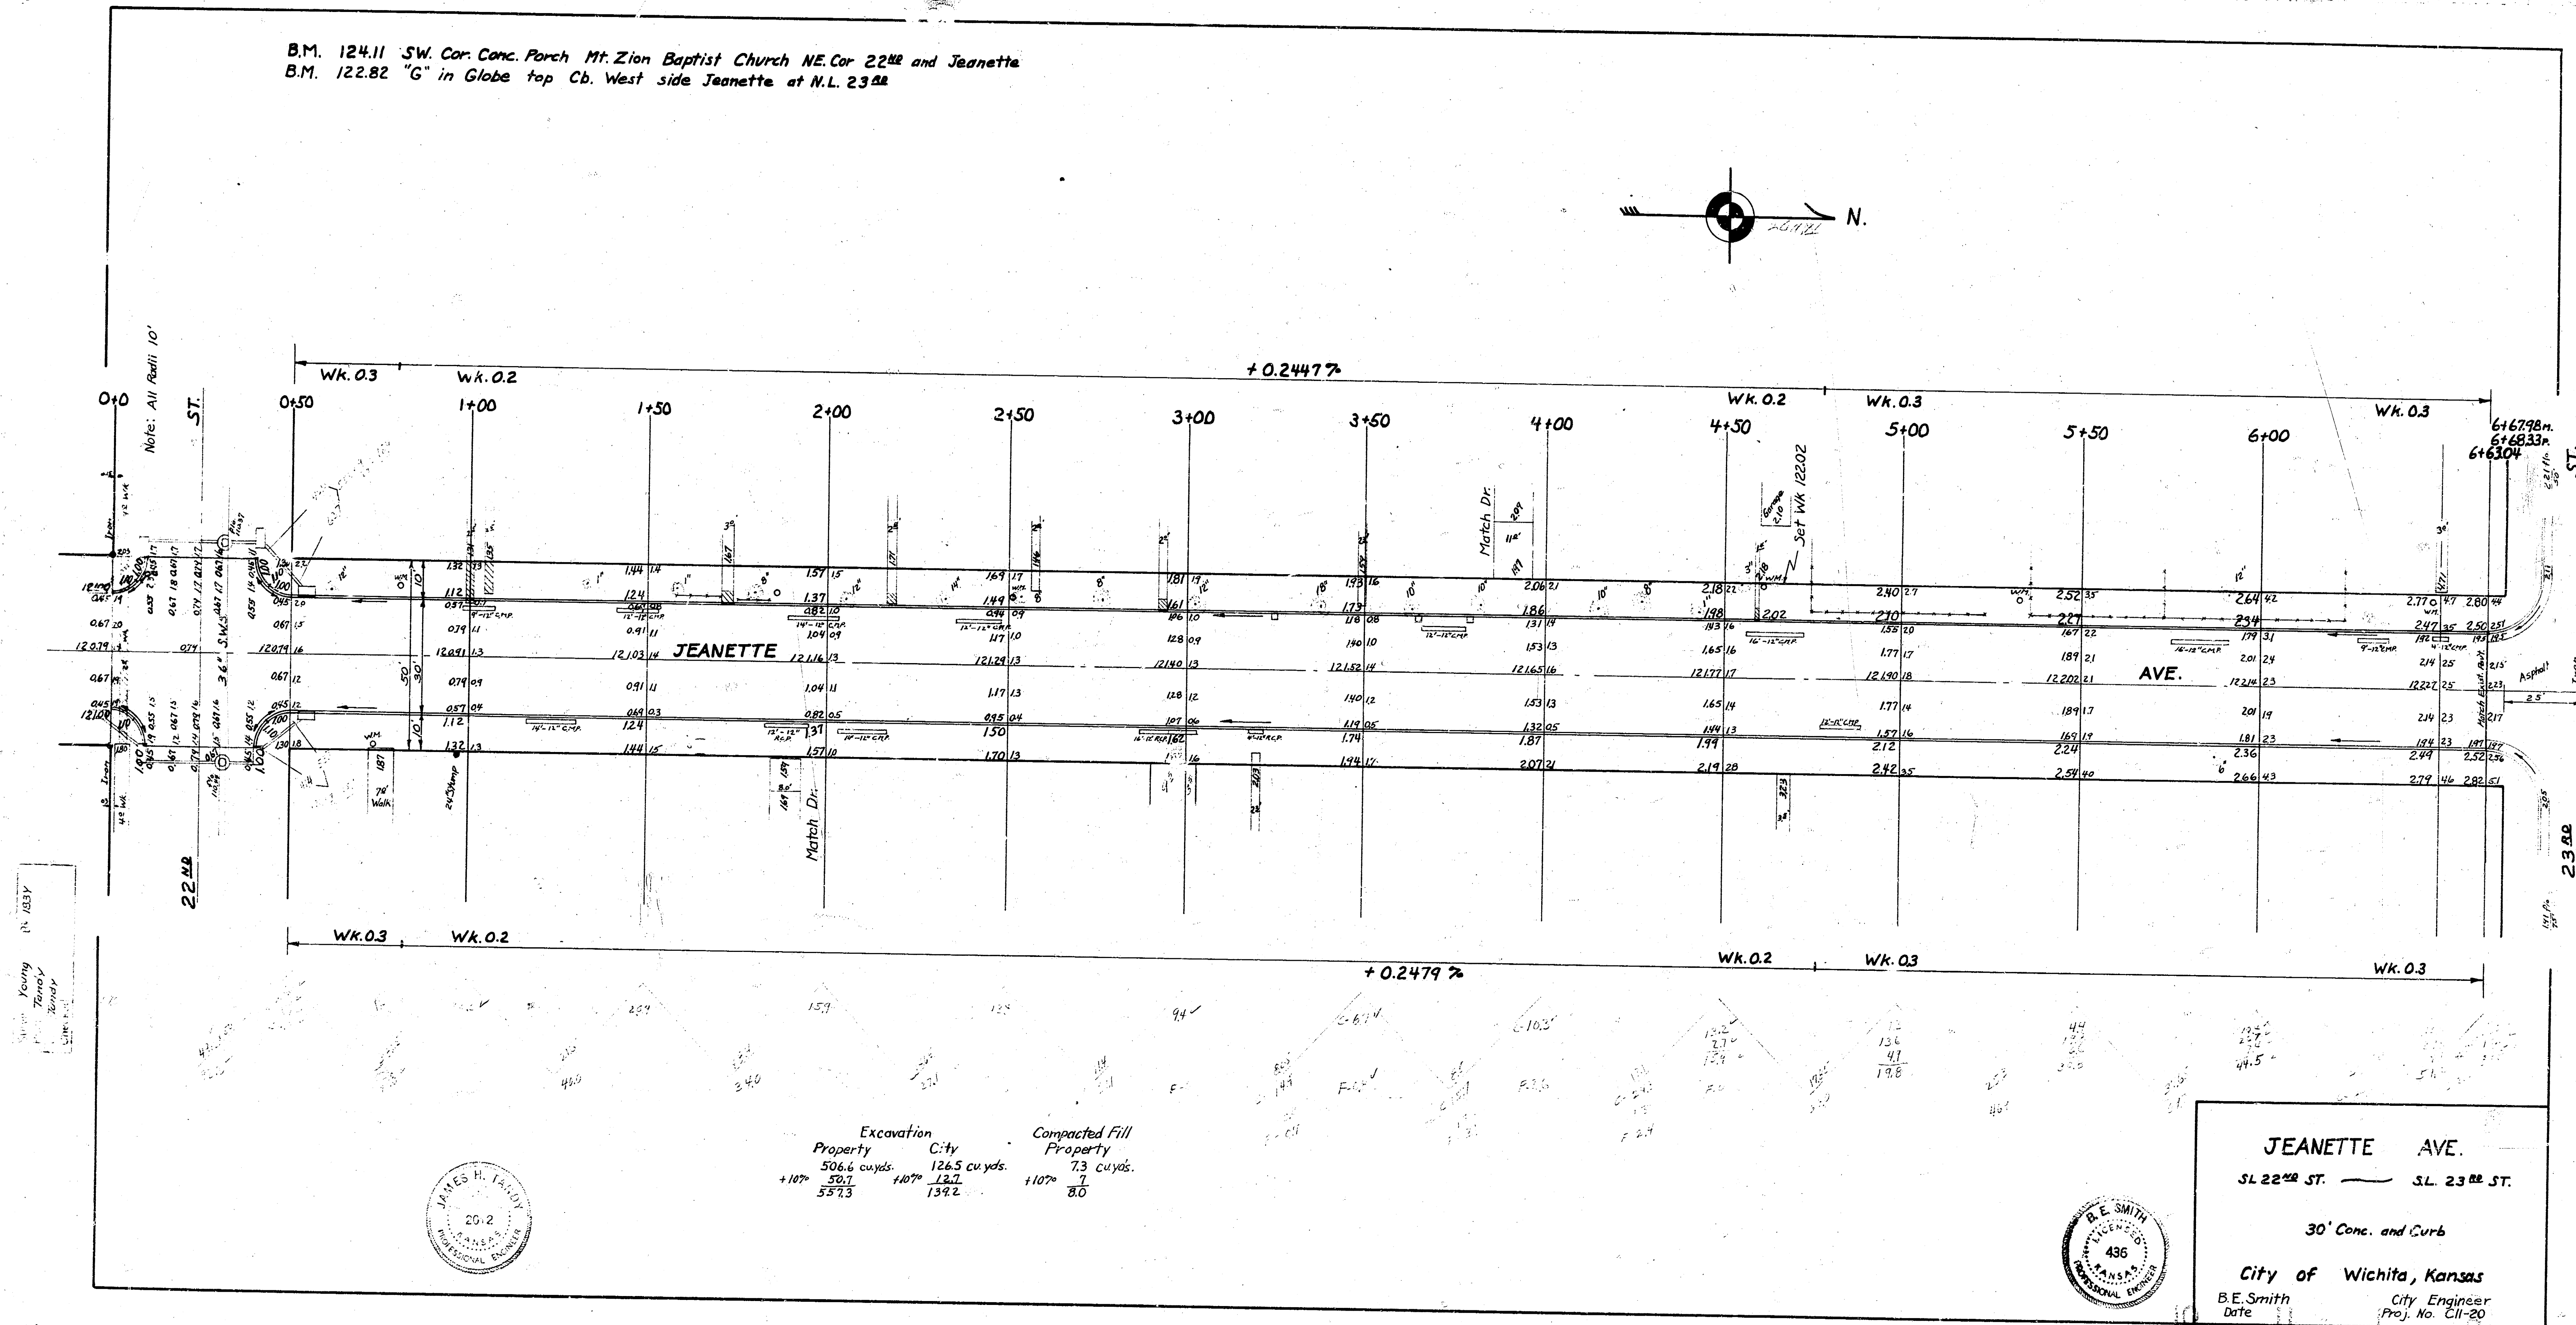

Young
 Tandy
 Bondy
 1/1/1937



Excavation		Compacted Fill	
Property	City	Property	City
506.4 cu yds.	126.5 cu yds.	7.3 cu yds.	
+107' 50.7	+107' 12.7	+107' 7	
537.3	134.2	80	

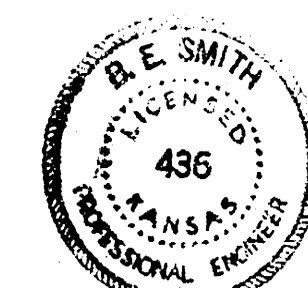

JEANETTE AVE.
 S.L. 22nd ST. — S.L. 23rd ST.
 30' Conc. and Curb
 City of Wichita, Kansas
 B.E. Smith City Engineer
 Date _____ Proj. No. CII-20