
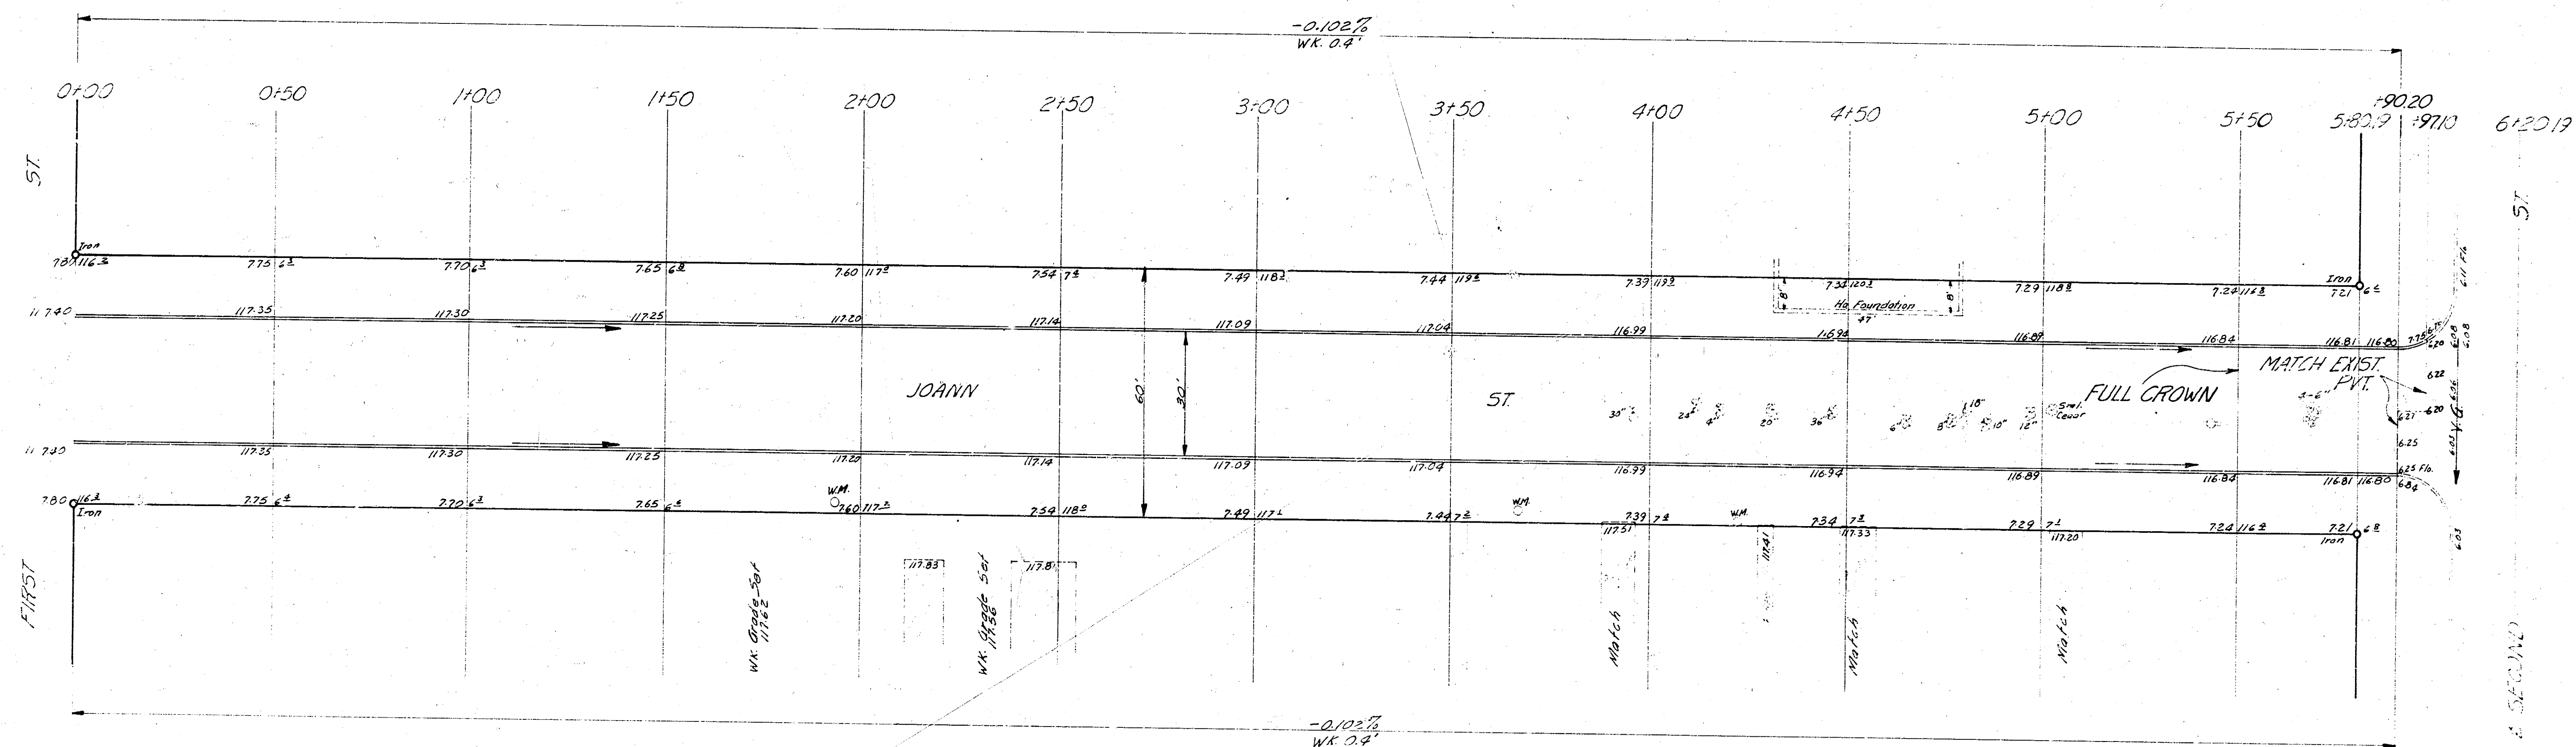


Note: 1. All elevations shown on this plan
 2. 117.27' 5th NE Cor 2nd & Joann
 118.27' 4th NE Cor 2nd & Joann
 118.33' 5th NE Cor 2nd & Joann

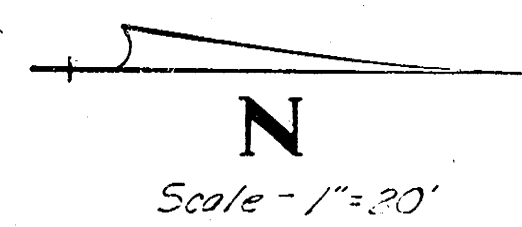

JOANN ST.
 N.L. FIRST-SL SECOND
 30' Conc. & Cb.
 CITY OF WICHITA, KANSAS
 B.E. SMITH CITY ENGINEER
 APRIL 1957 PROJ. NO. C16-212