


BM. 120.92 E. in E. Ditch N. Ch. 164 E. L. Garland
 BM. 125.75 54th Bench Nail in Power Pole S.E. Cor. 17th & Porter

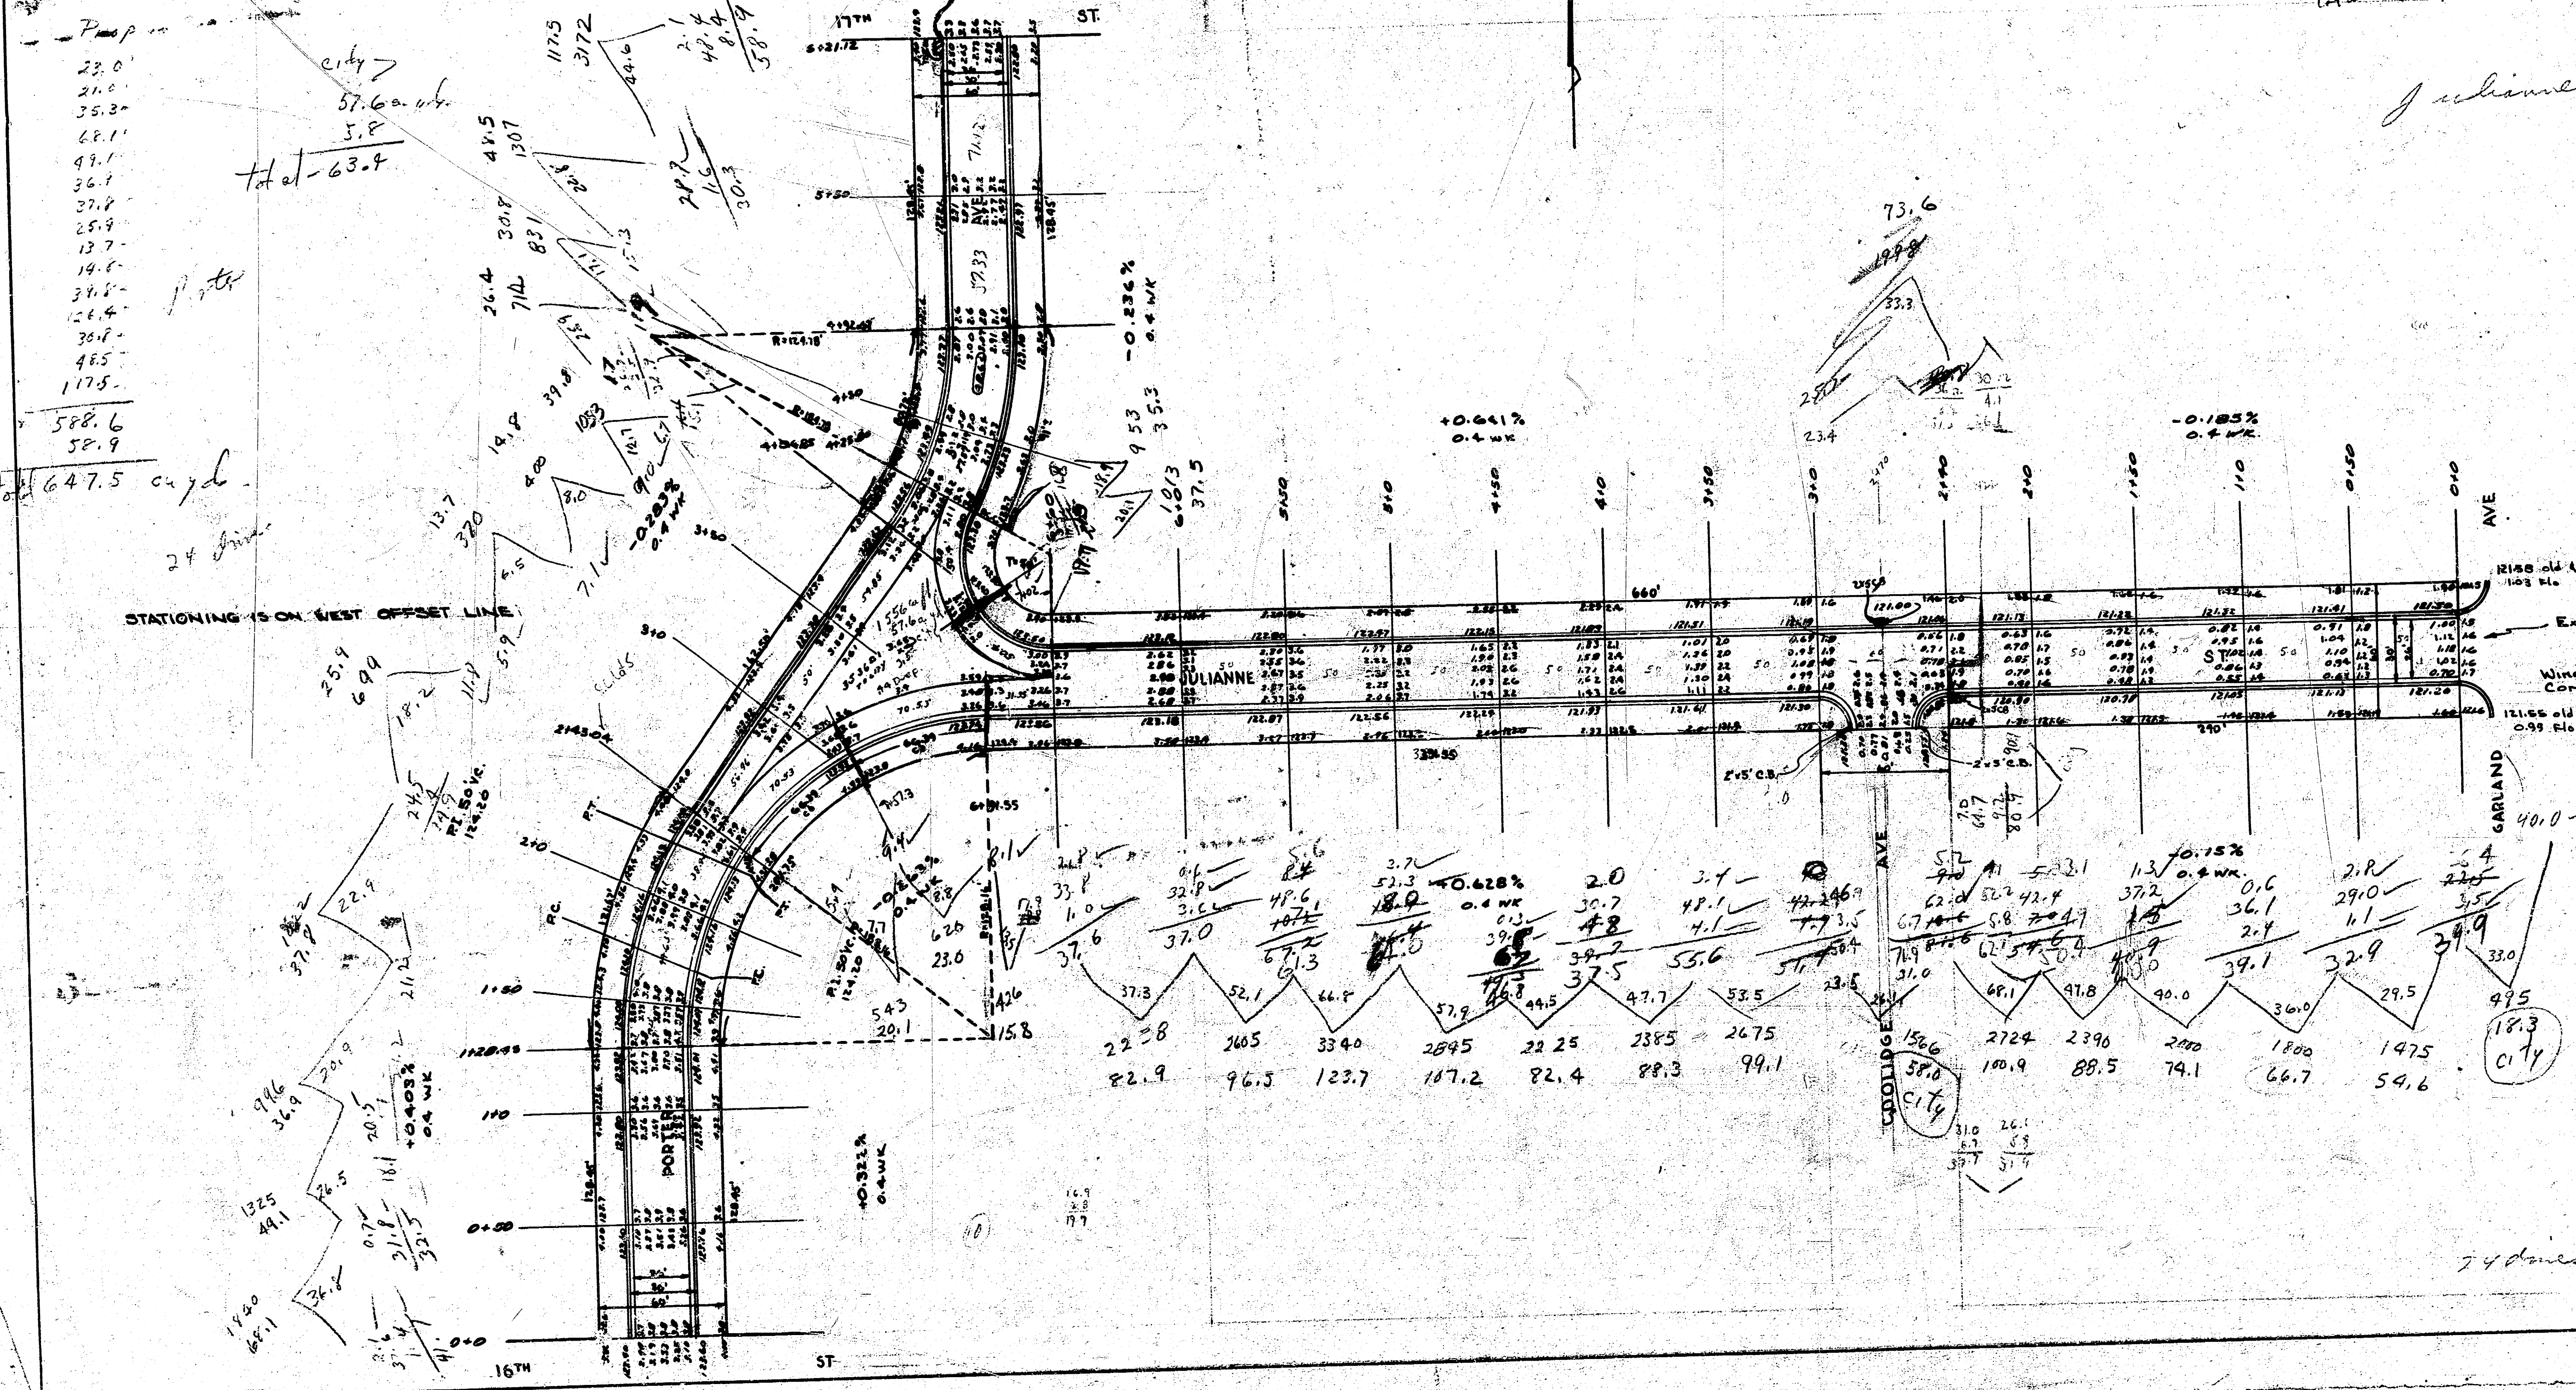

City
 58.6
 15.3
 133.9 on fly
 18.4
 Total 147.3

Prop.
 54.6
 66.7
 78.1
 88.5
 100.9
 92.6
 98.1
 92.3
 92.4
 107.2
 123.7
 92.5
 92.4
 15.8
 37.5
 117.8
 119.2
 Total -1311.0

JULIANNE ST	PORTER AVE
W. L. GARLAND to E. L. PORTER	N. 16th to S. 17th
26-2-30 ASPH. CONC.	
CITY of WICHITA, KANSAS	
L. K. WHITE	CITY ENGINEER
MARCH 1947	