


Survey
 Plan
 DEC
 Checked

Remove shaded section of
 exist pvt f cb. Replace pvt to
 new cb line & construct new
 V.G.

NOTE: Stationing taken from
 State Hwy plans

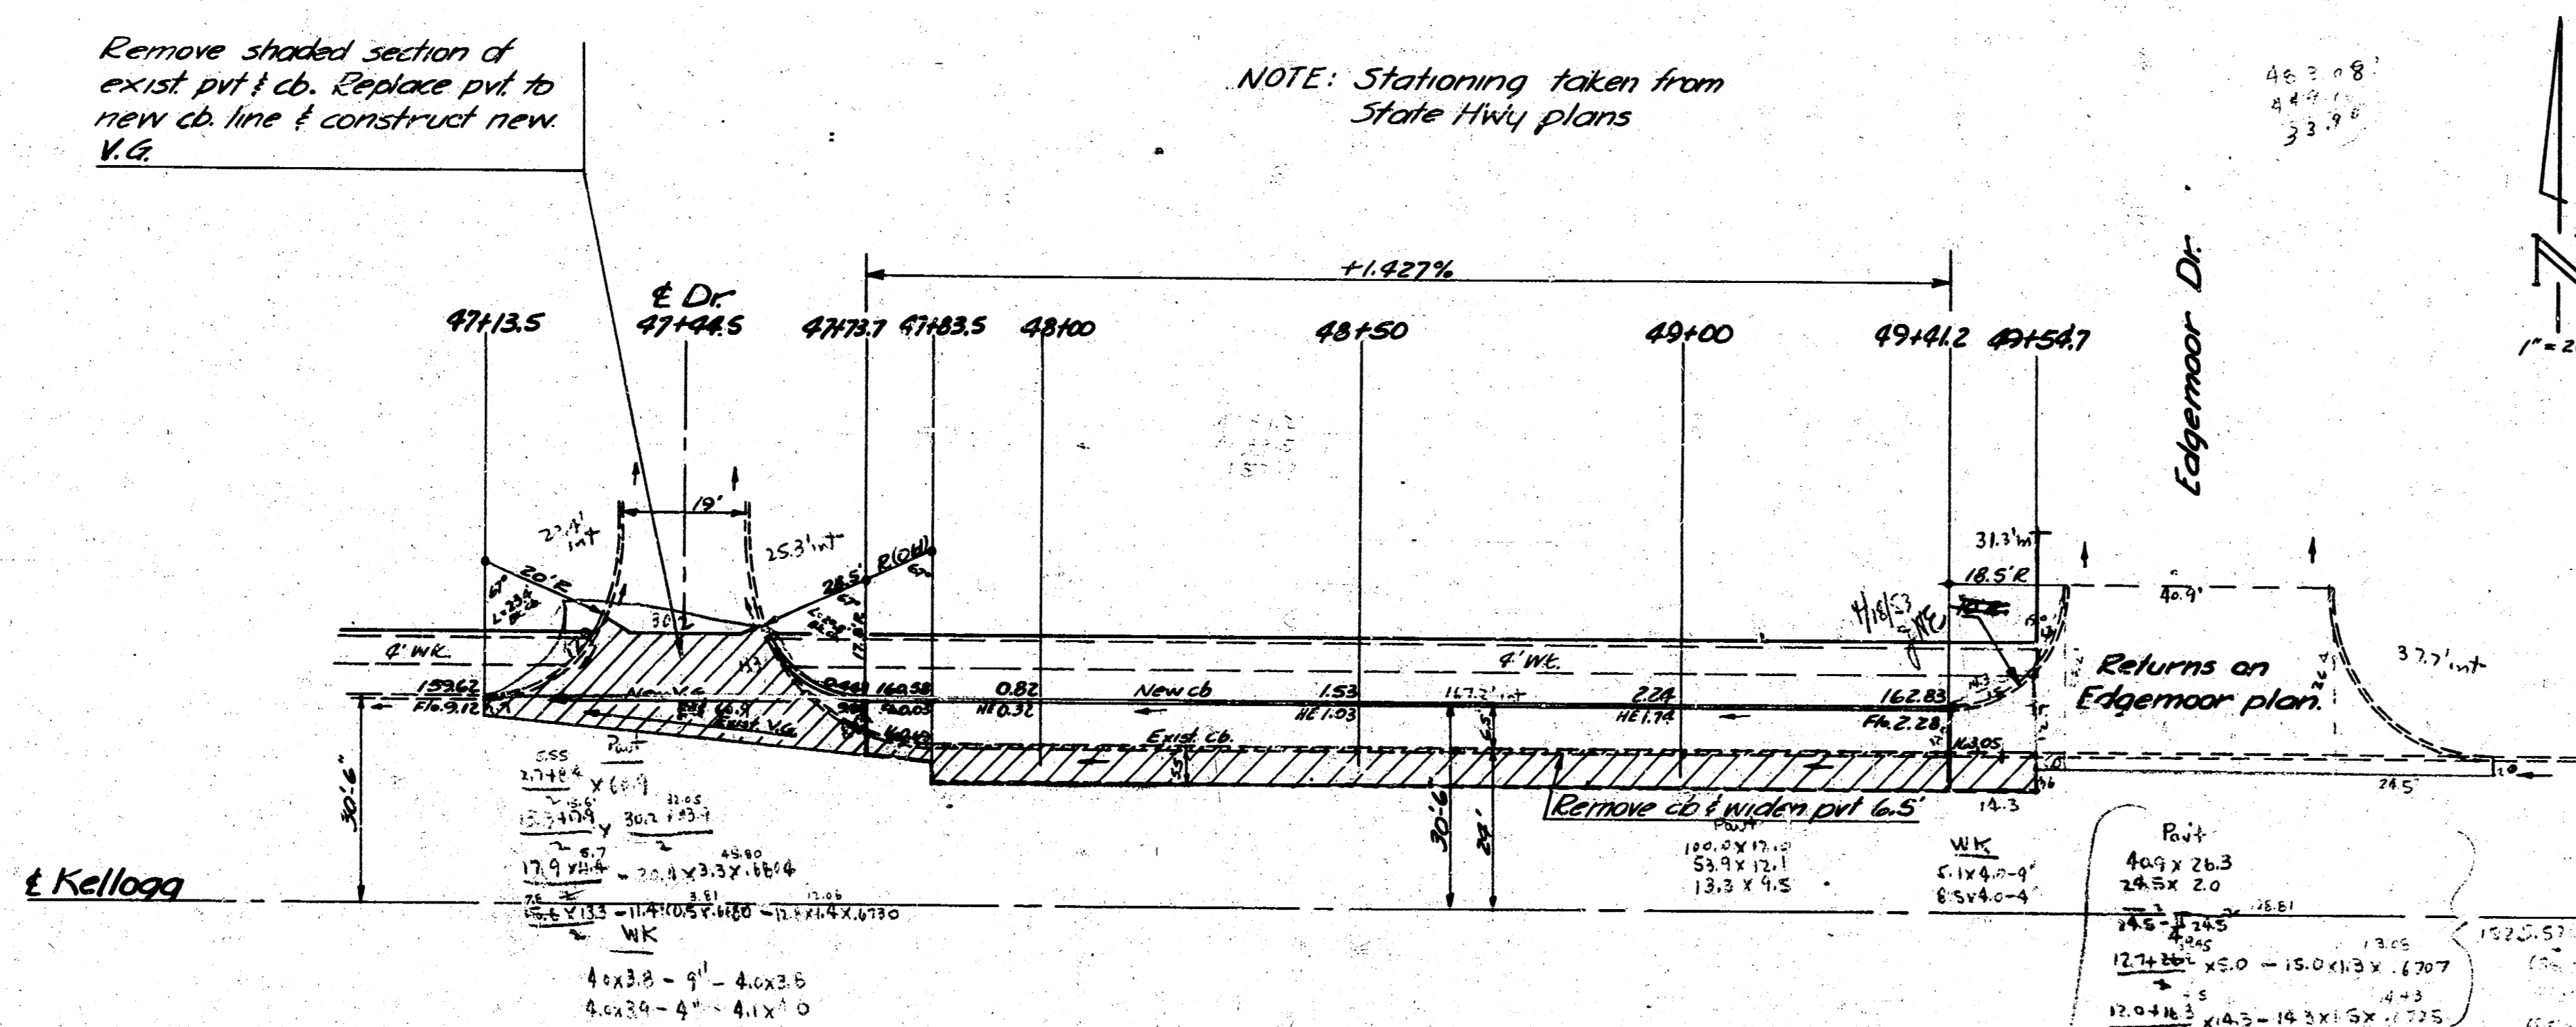

to Kellogg

to Edgemoor Job








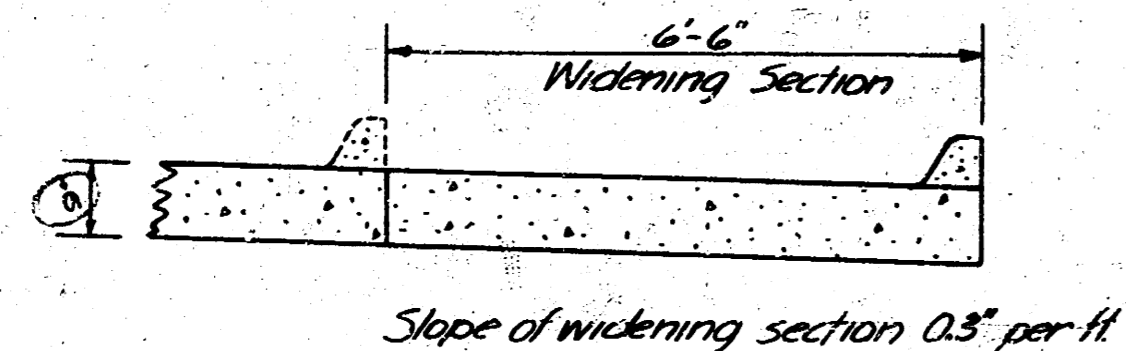

SECTION OF PVT WIDENING - f cb.

KELLOGG WIDENING
 N.S. KELLOGG at VET. ADMIN.
 E.S. EDGEMOOR-VET. ADMIN. DR.