



1942
ORME ST. - E.L. CRESTWAY TO W.L. OLIVER
26-2-30 S.A.B.B.

NOTE: THE INDICATED MEASUREMENTS OF THE PROP
IN THE SOUTH SIDE ARE GREATER THAN THE PLATTED
DISTANCES. A SURPLUS OF 369' WAS PRORATED
TO THE SOUTH SIDE FROM CRESTWAY TO OLIVER

NOTE: FOR CALCULATING EXCAVATION
0.2 FT. WAS ADDED TO ALL DIRT READINGS

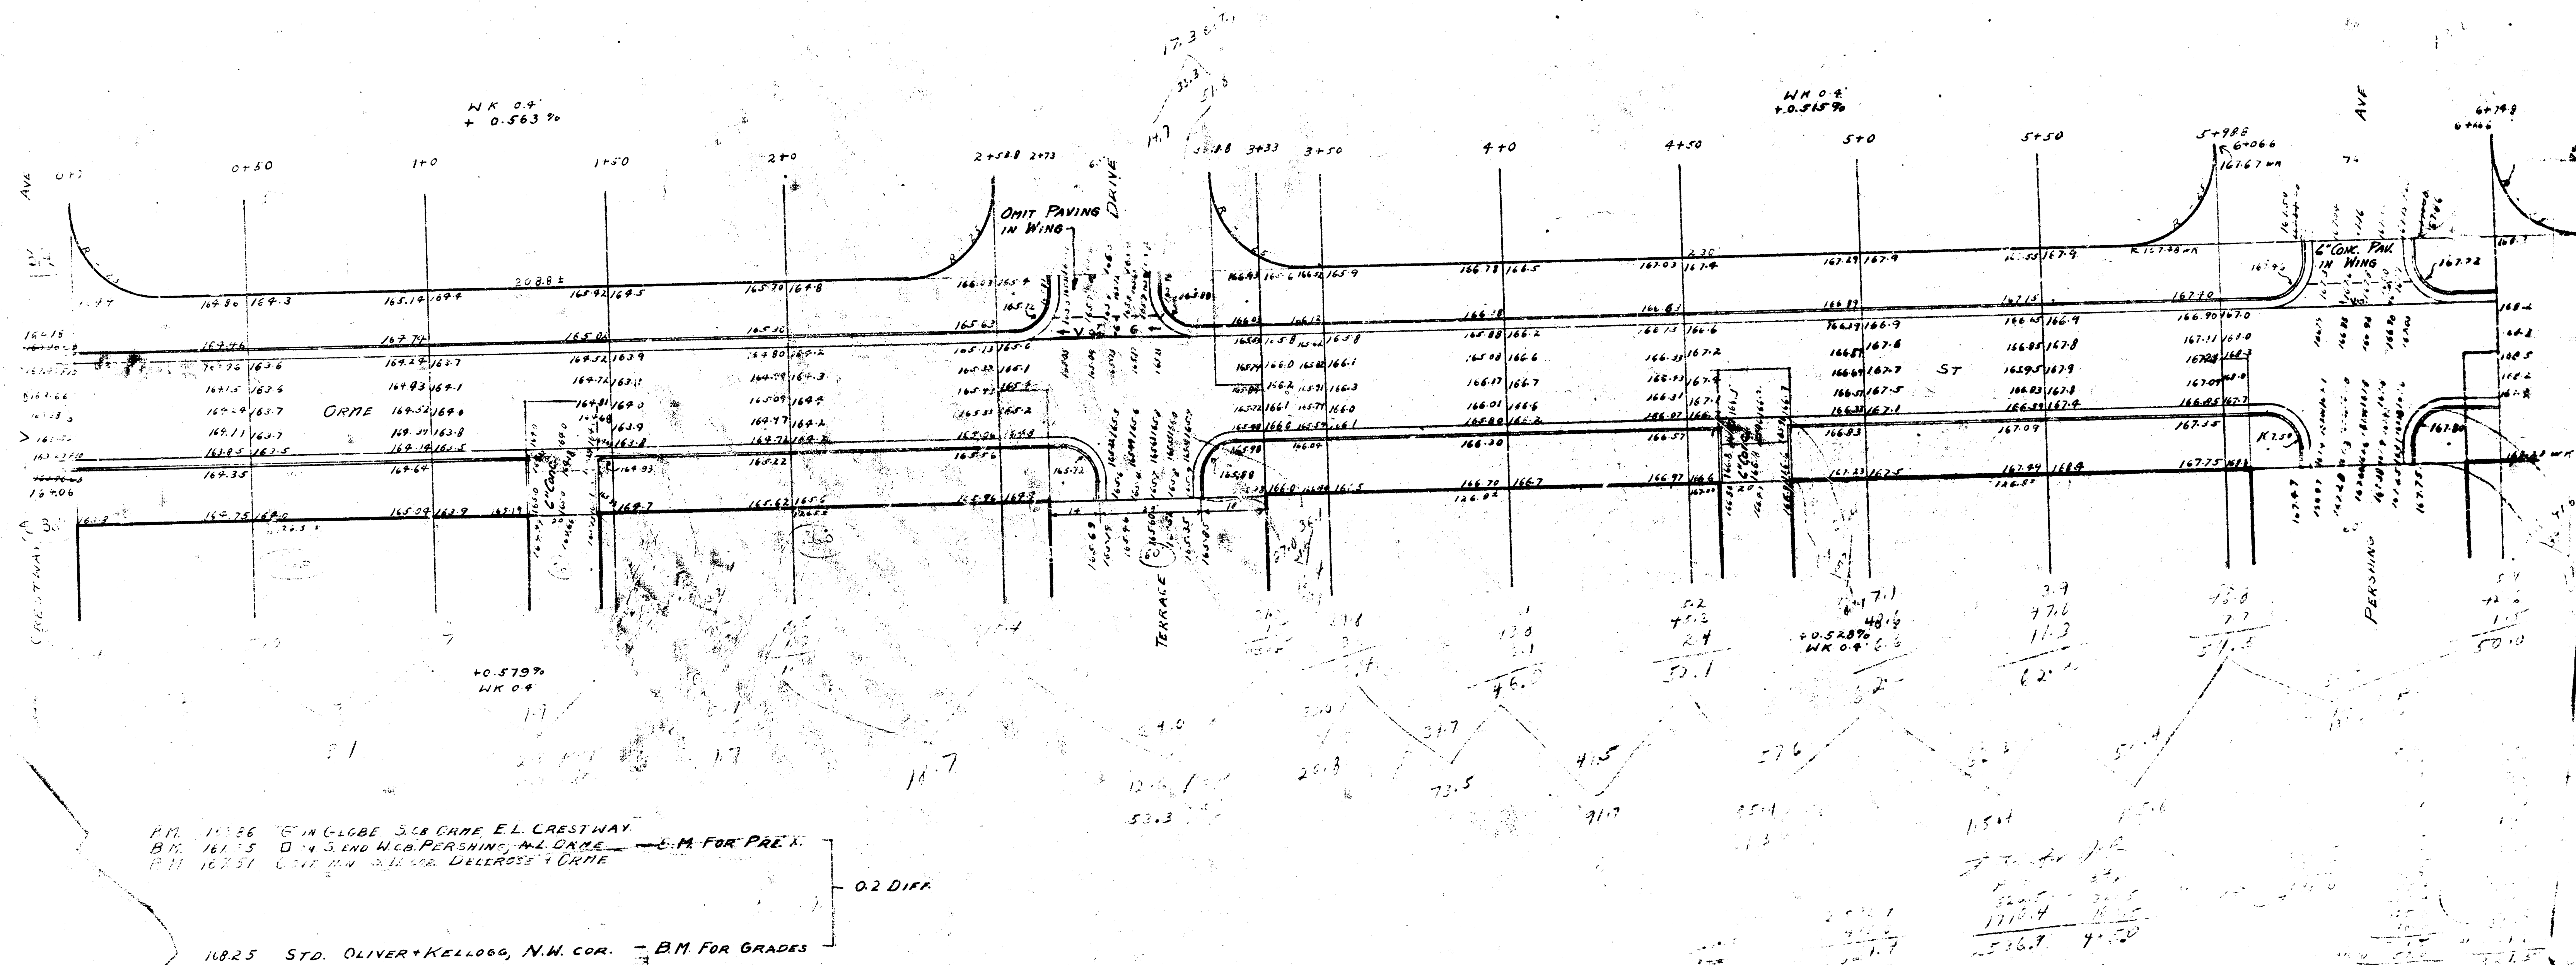

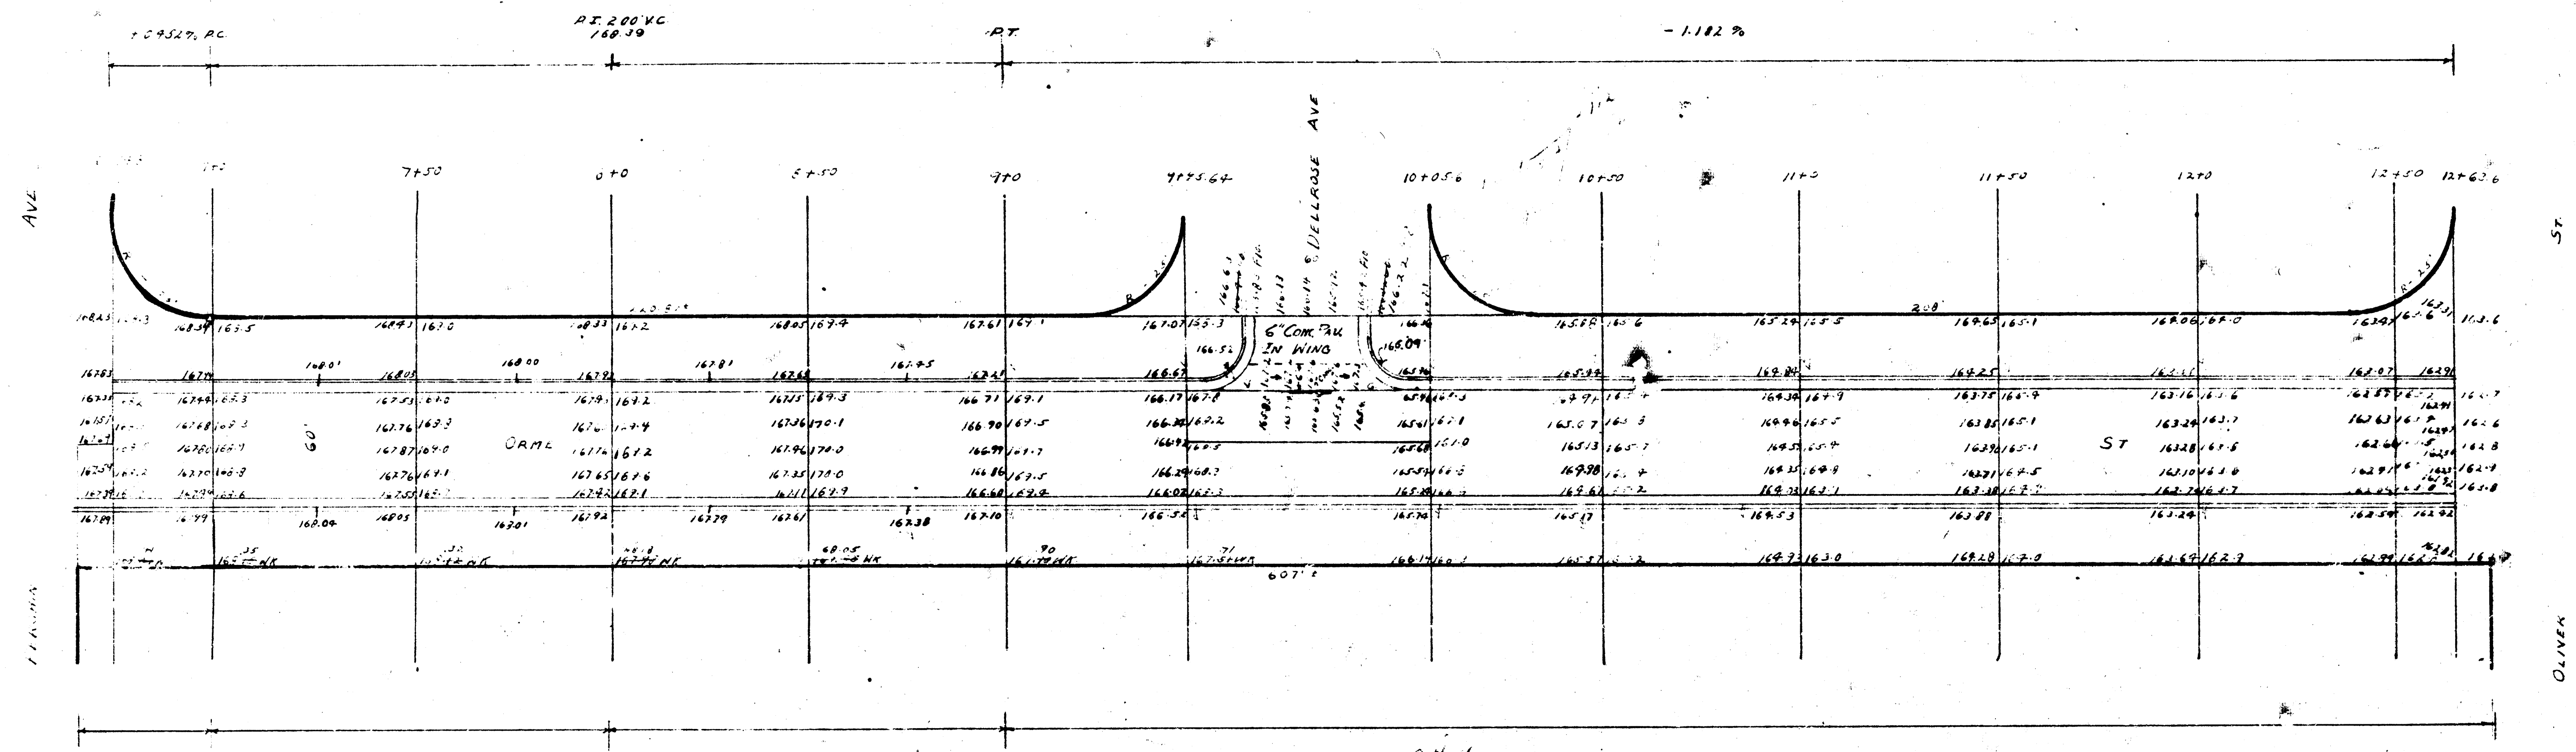

NOTE: FRONT OF WALK S.S. CRIP
 PERTAINING TO DELROSE IS ON P.L.
 JEFFERSON SCHOOL.

40.388%	PC	PI 200 VC	168.33	RT	2.4	1.1	-1.287%	2.0	17.0	4.0	3.5
					1.2	37.6		42.6		7.7	36.7
					1.7	1.7		4.5		4.0	11.6
											51.8

11.0
 4.0
 17.0
 3.5
 36.7
 11.6
 51.8