
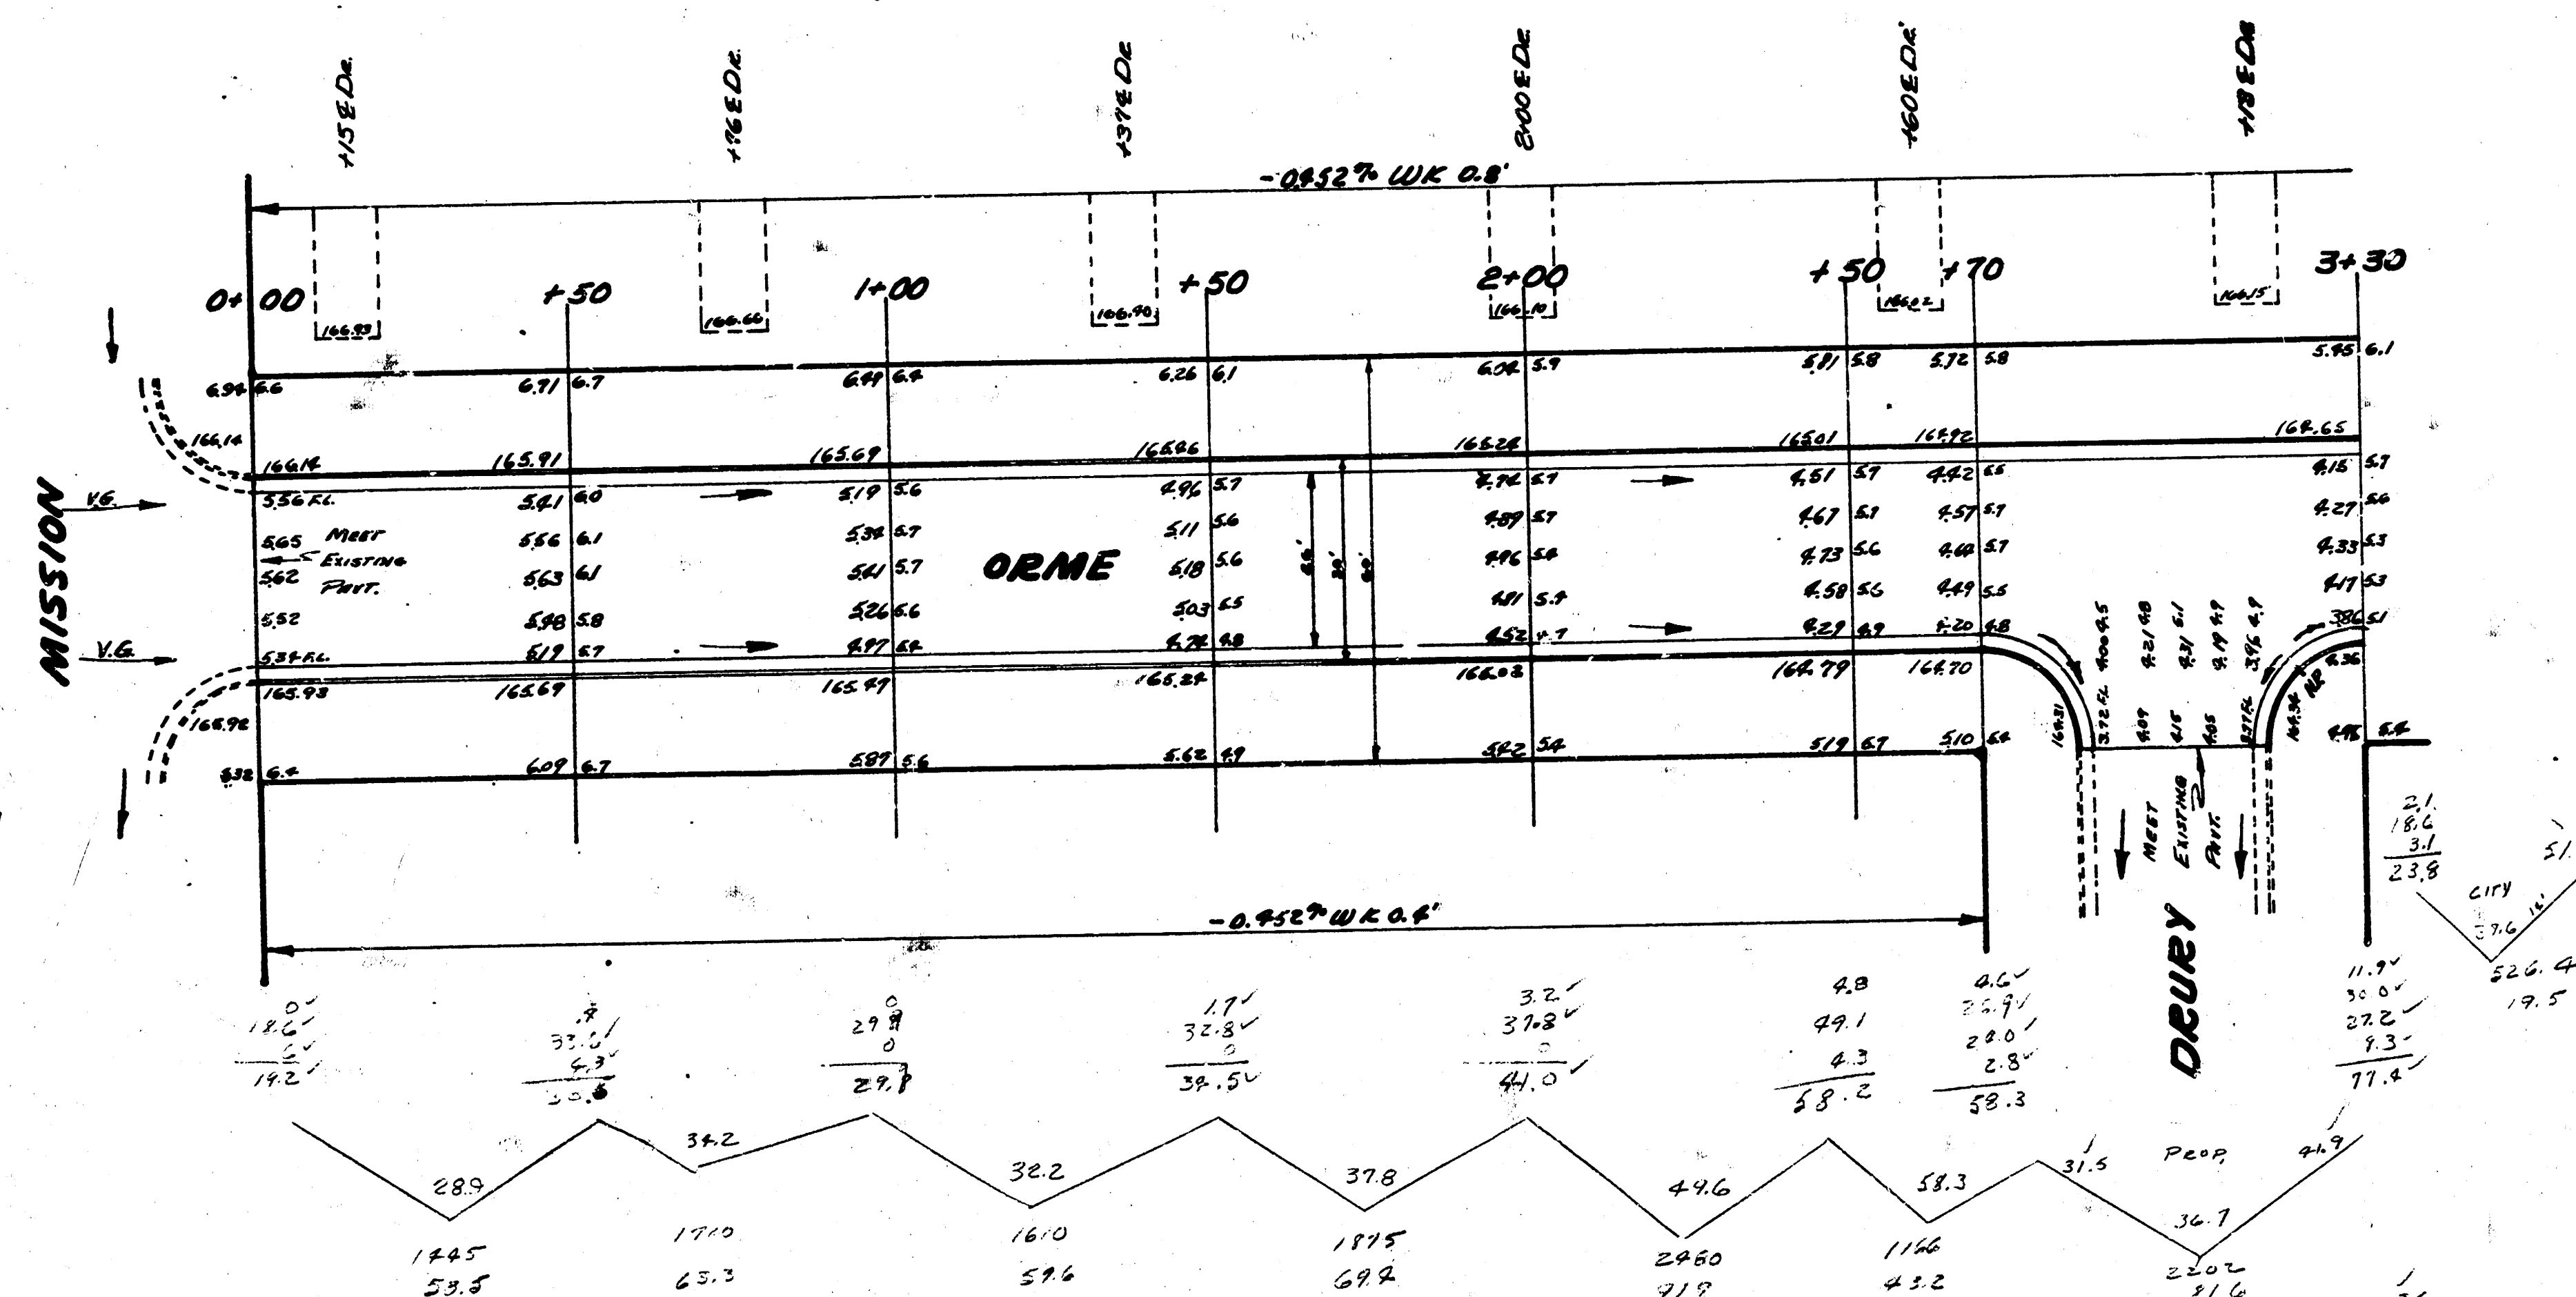


CHMSI

BM 135.93 B IN BITCHIE S Co. ORME EL MISSION
 BM 164.58 E IN BITCHIE C. OF N. E. D. N. Co. DEURY 1st Dr. S of ORME
 BM 164.60 N E Co. CONC. POC. No. 5 W ORME & GOVERNORS.

STATIONING ON E

Note: All Drains are Built 5' Back of R


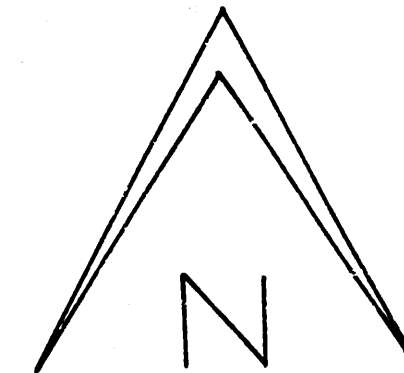


ORME
 EL MISSION TO WIL GOVERNORS
 26-2-30 AC
 CITY OF WICHITA KANSAS
 L. K. WHITE CITY ENGINEER
 MAY 1952 PROJ. No. C/E-19



1/2
 24 Dts



NOTE: ALL DRIVES BUILT 5' BACK OF R

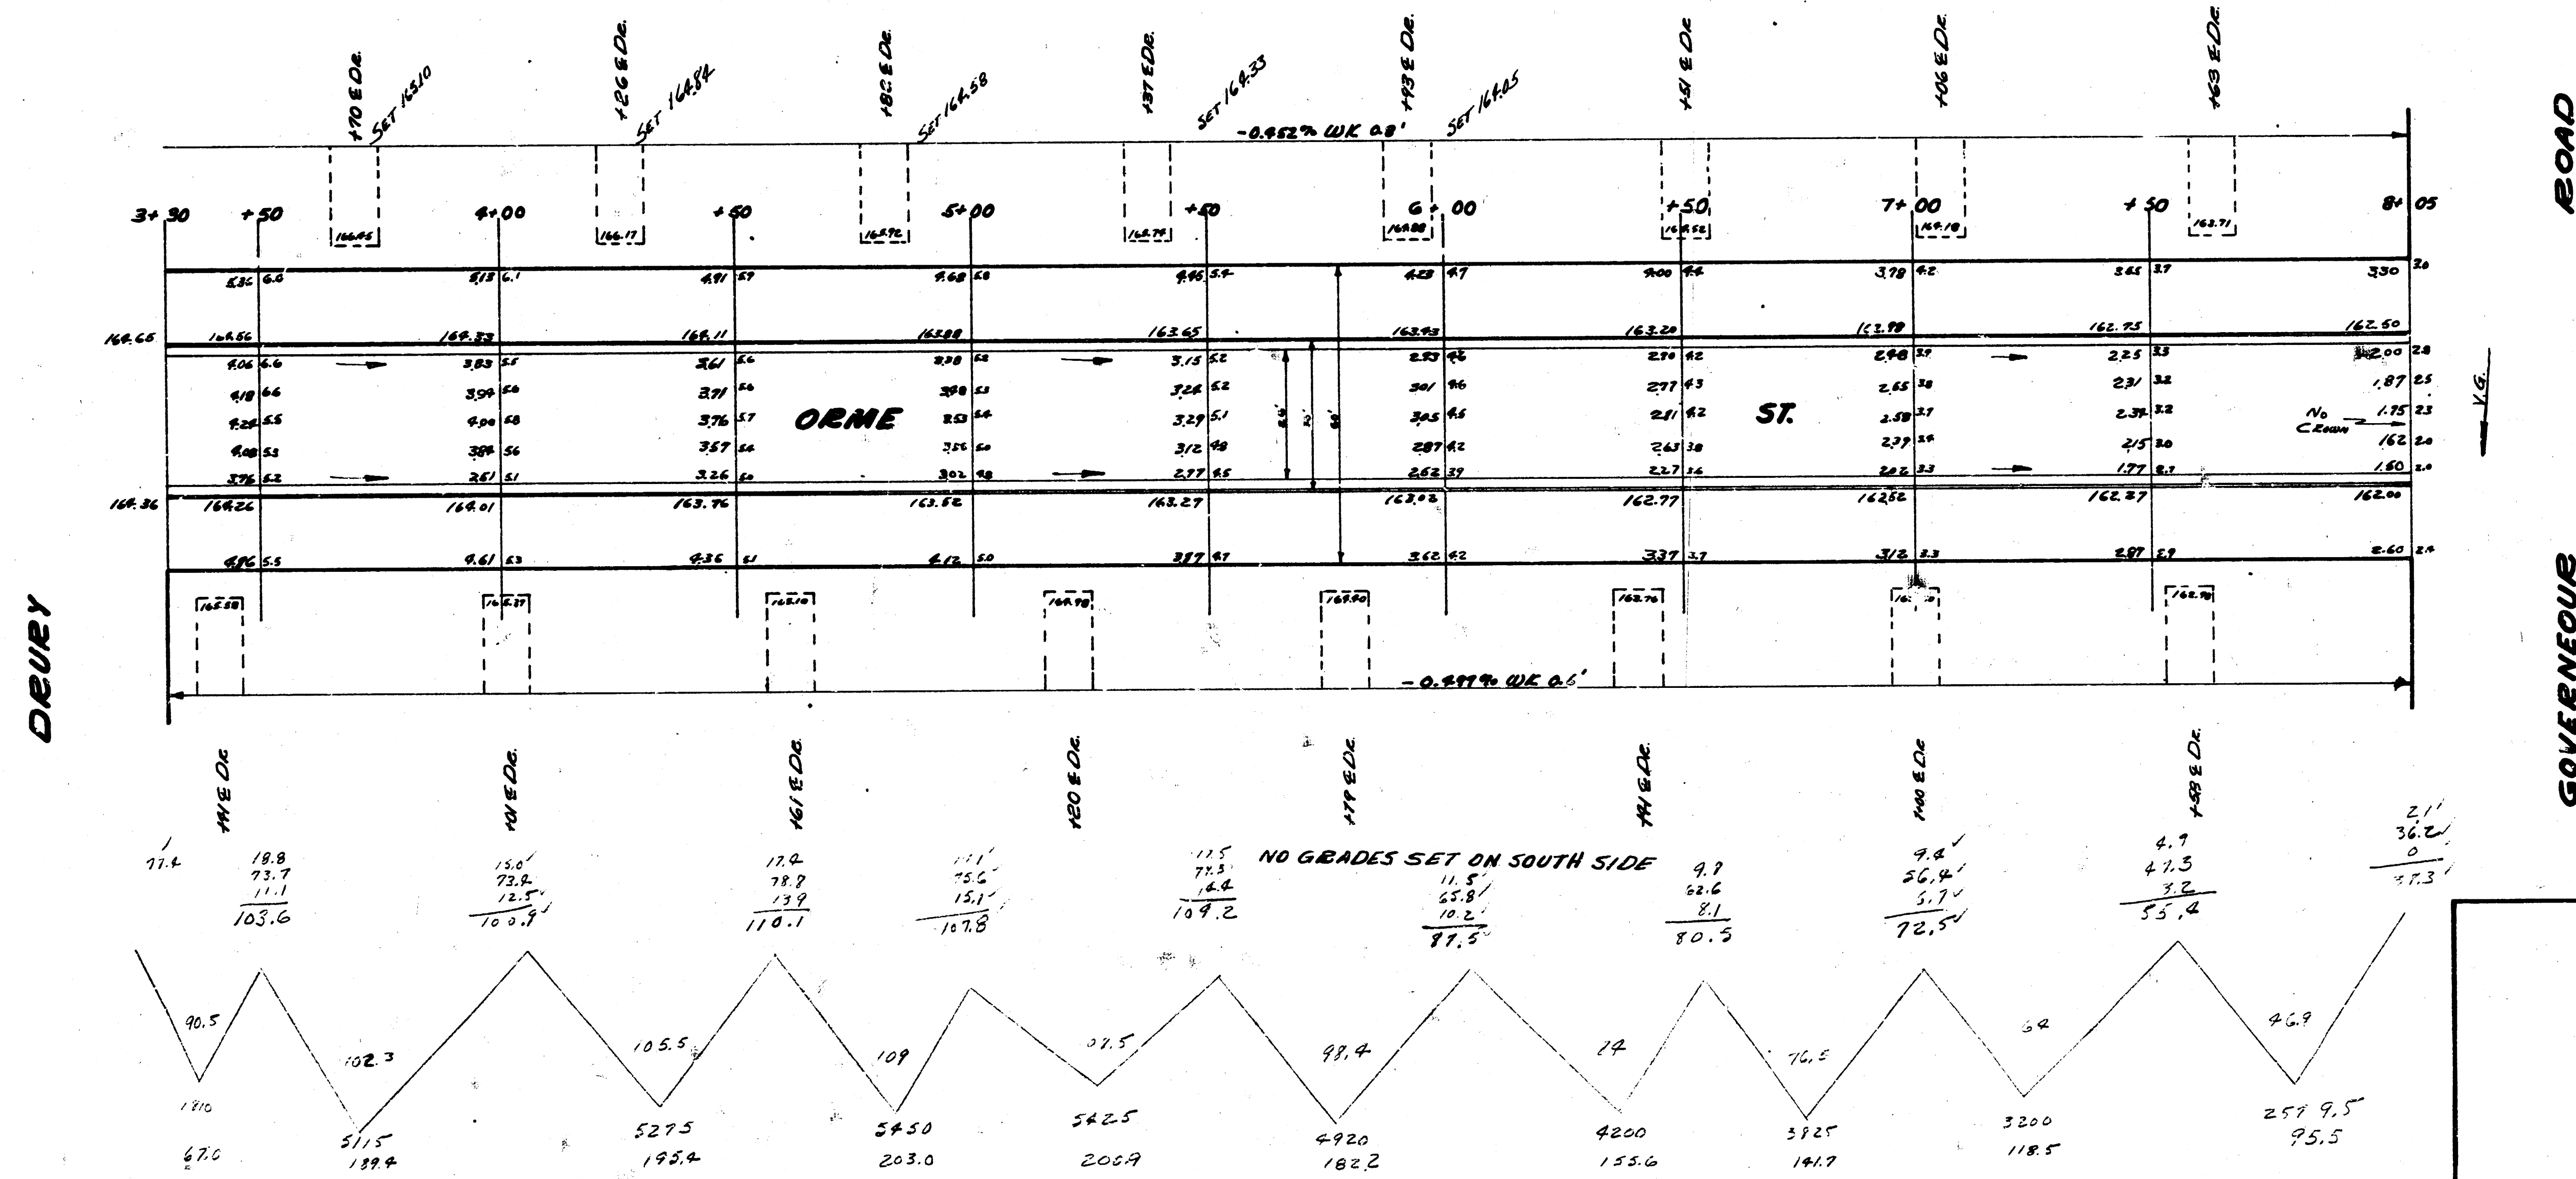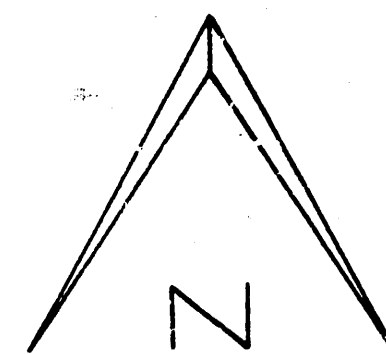

ORME

2/2

B.M. 167.66 ~ S.E. corner Pl. iron Orme & Hunter.
B.M. 163.20 ~ N.W. Pl. iron Orme & Governour.

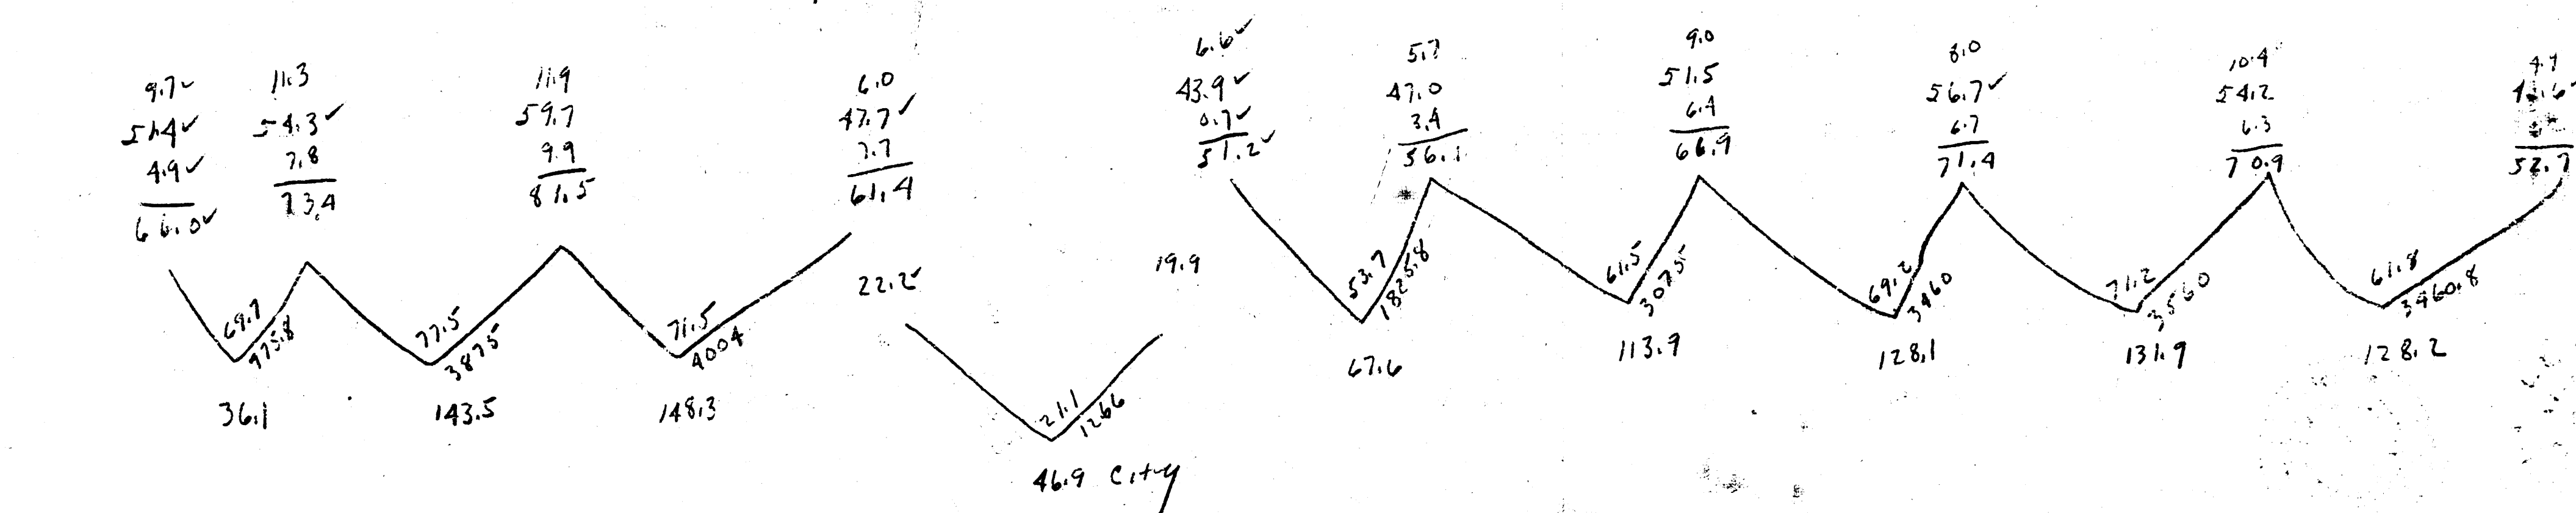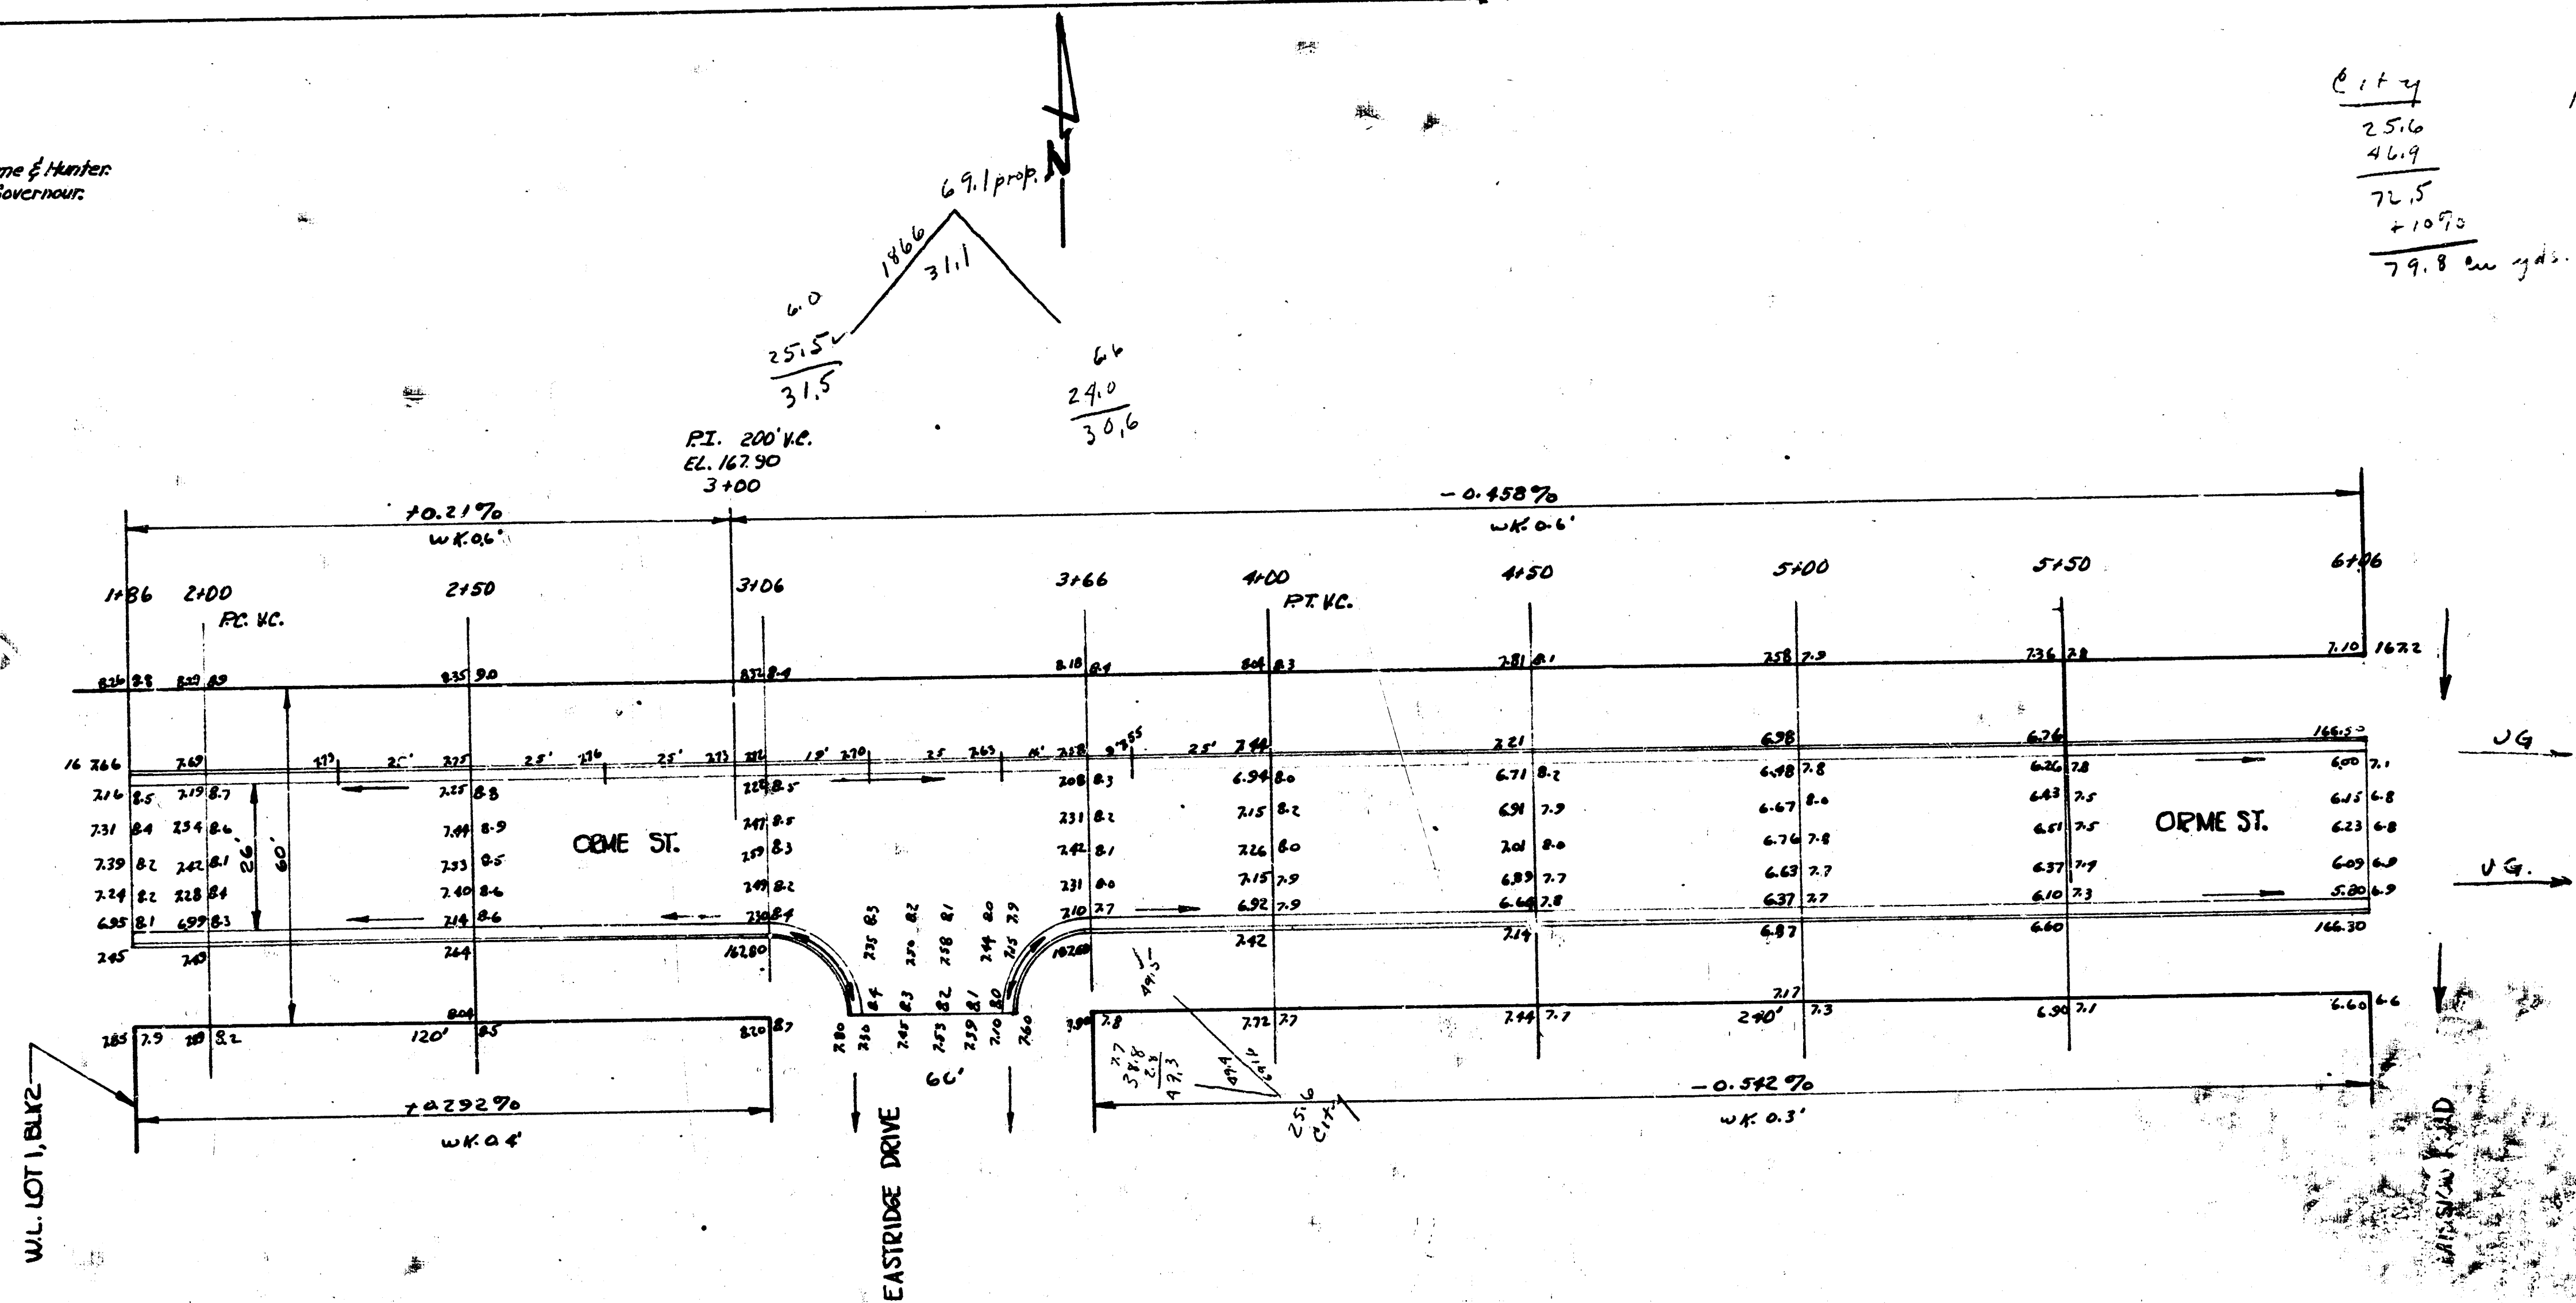

<u>City</u>	<u>property</u>
25.6	36.1
46.9	143.5
72.5	179.6
+ 109.3	69.1
179.8	47.8
en yds.	179.8

propent-y

36.1
143.5
141.3
69.1
67.0
13.2
12.31
131.9
132.2

ORME ST
W.L. LOT 1 BL 2 W.L. MISSION
26-2-30 AC
CITY OF WICHITA, KANS.
L.R. WHITE CITY ENGINEER
SEPT. 1950 PRO. NO. CIO-85

4 e 3 (30)