


PAVING PLAN 1943
 ORME ST. - EL. ROOSEVELT to W.L. QUENTIN
 31 Conc. Int. Cb.

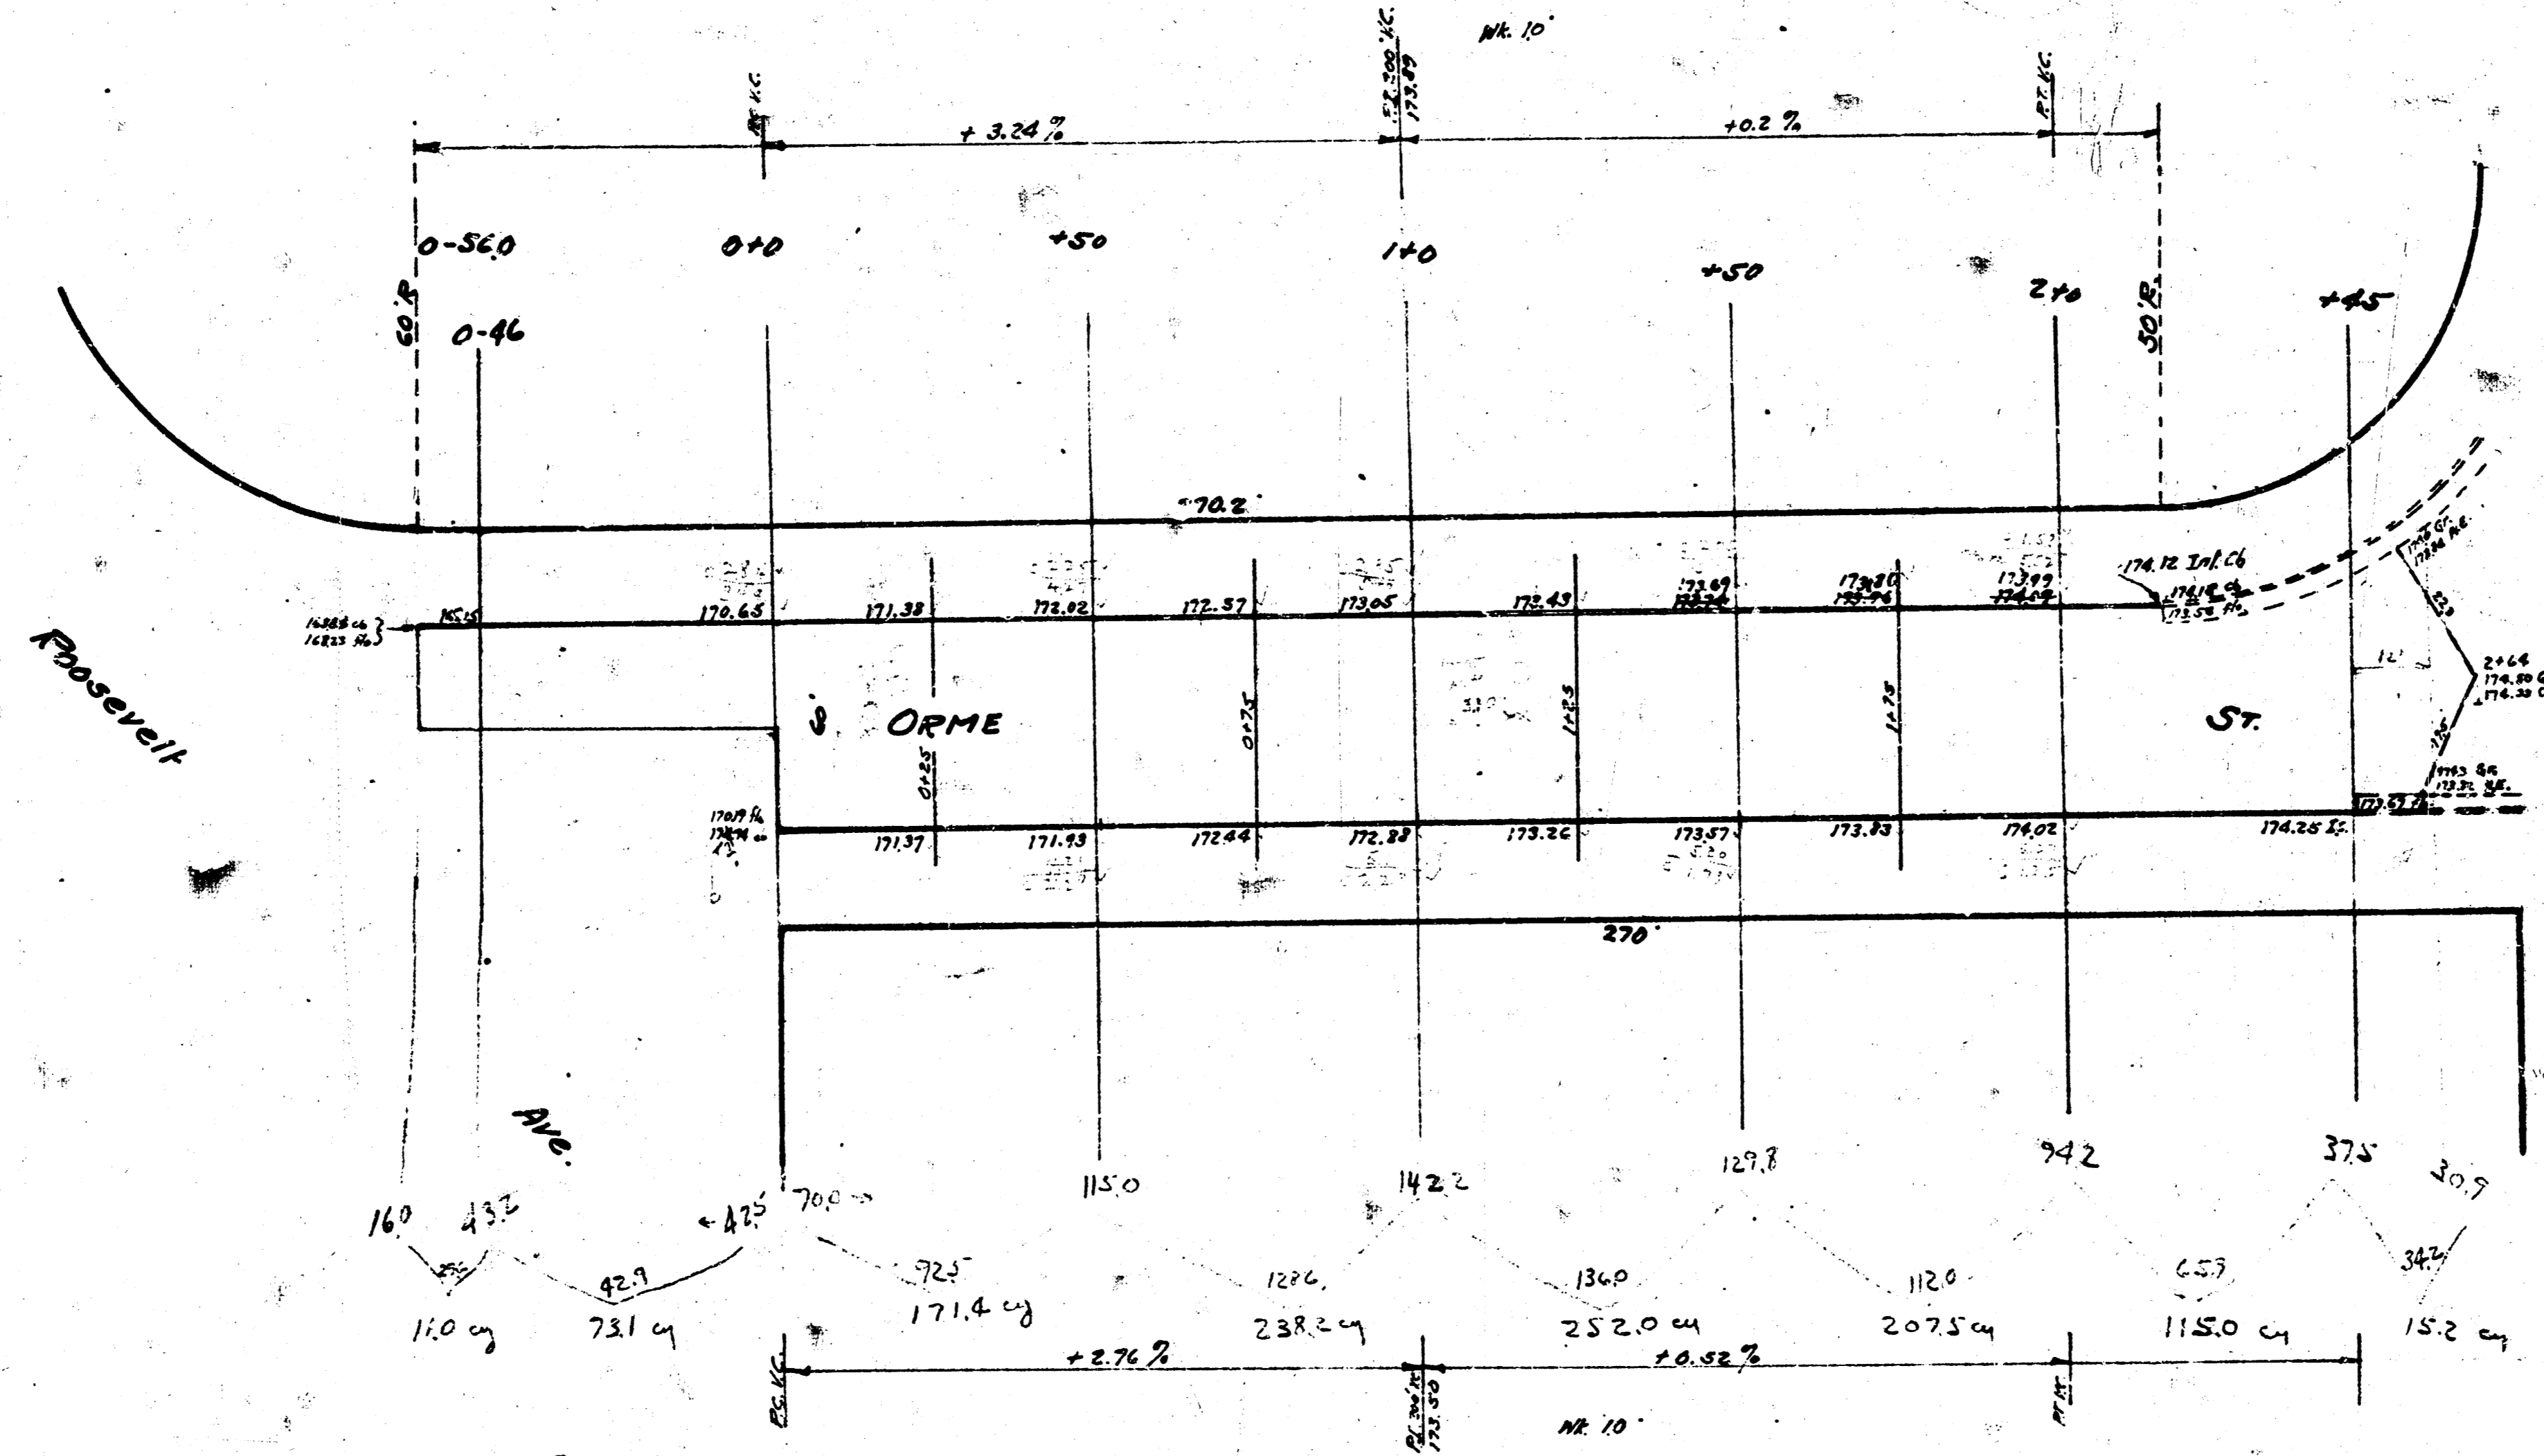

Property - 1083 ± sq. yds.
 +10 2/3 = 109.3
 1191.7 sq. yds.

B.M. Elev 174.35 N.H. rim C. Quentin + C. Orme
 168.76 5' in Globe N. ch. Orme, 53' N. of EL. Roosevelt St.