

B.M. 15649 8" in Globe S.C. 6/1887 - W.S. Oliver  
 B.M. 16211 8" in Globe S.C. Orme - E.S. Oliver

Remove necessary to build  
 curb with 15' radius.

WK. Grad. 0.4' to 1.0'  
 0+00 to 1+00

WK 1.0'  
 1+00 to 4+50



Prop.  
 112.4  
 107.2  
 111.3  
 141.1  
 238.2  
 121.1  
 137.0  
 223.3  
 192.4  
 127.6  
 21.9  
 166.0  
 1659.5  
 +10%  
 1825.5 Cu Yds.

City  
 22.6  
 102.2  
 60.7  
 185.5  
 +10%  
 204.1 Cu Yds.



WK. Grad 1.0' to 0.4'  
 4+50 to 5+50

WK. 0.4'  
 5+50 to 5+92.84

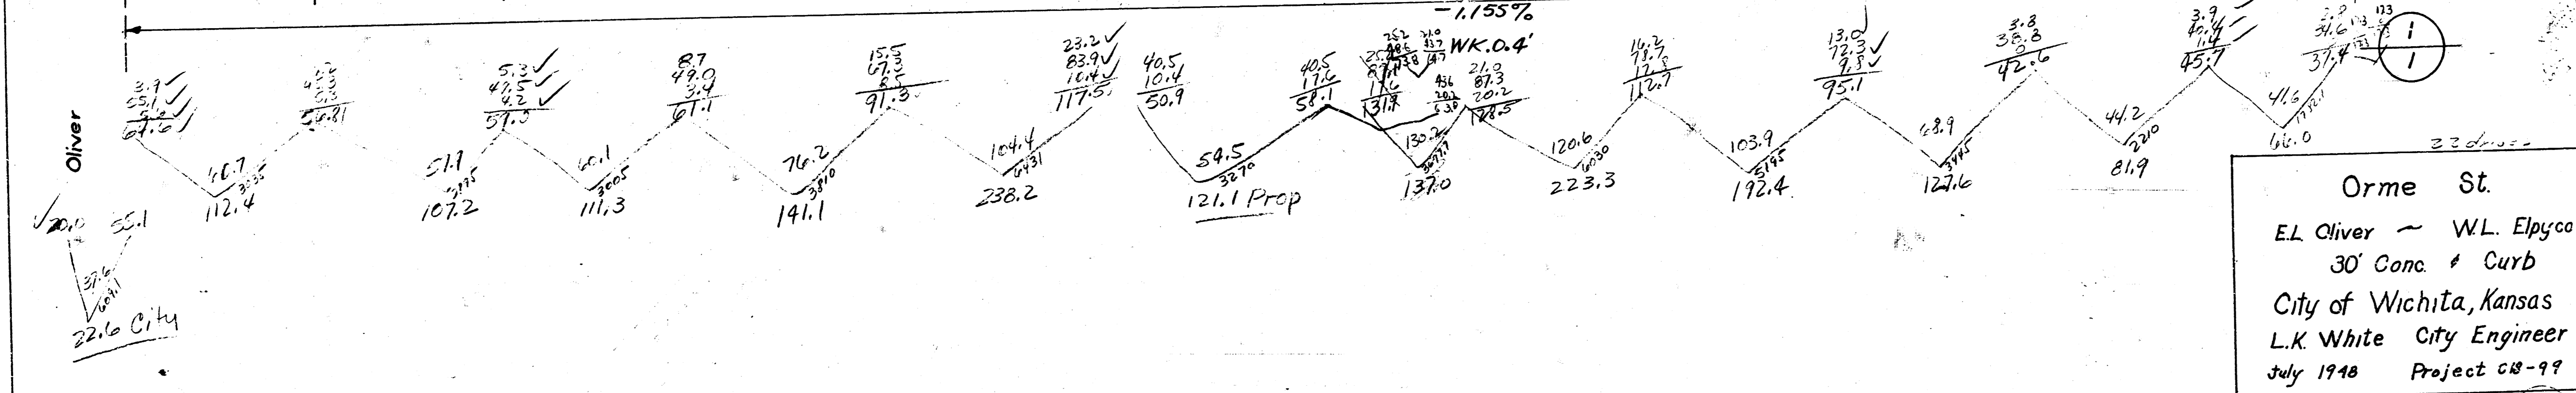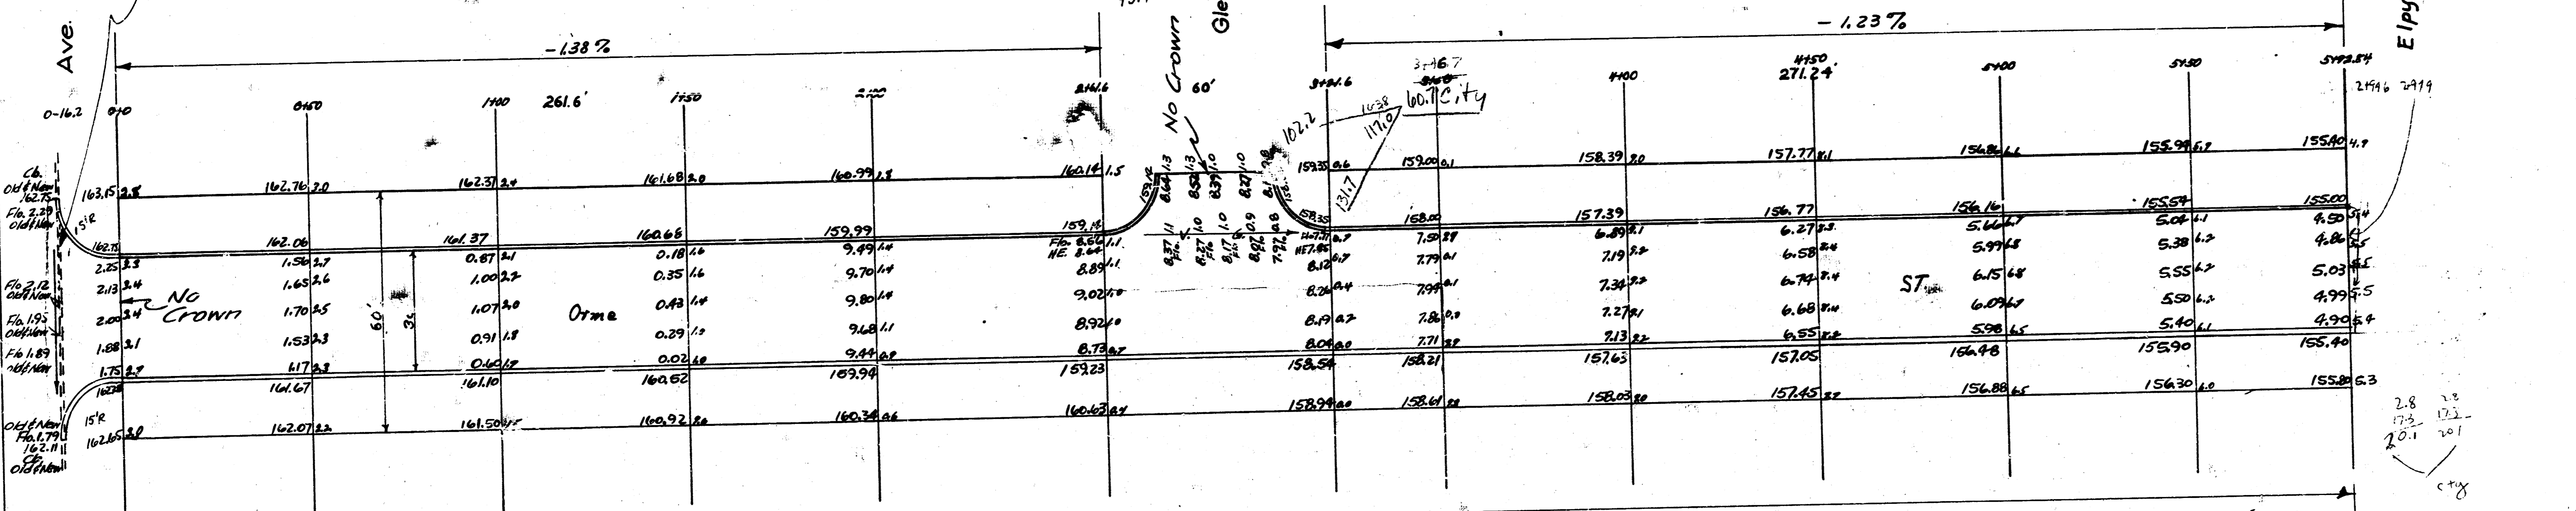

Orme St.  
 E.L. Oliver - W.L. Elpyco  
 30' Conc. & Curb  
 City of Wichita, Kansas  
 L.K. White City Engineer  
 July 1918 Project 08-99