


B.M. 167.66 S.E. Cor. P.L. Iron Orme & Hunter

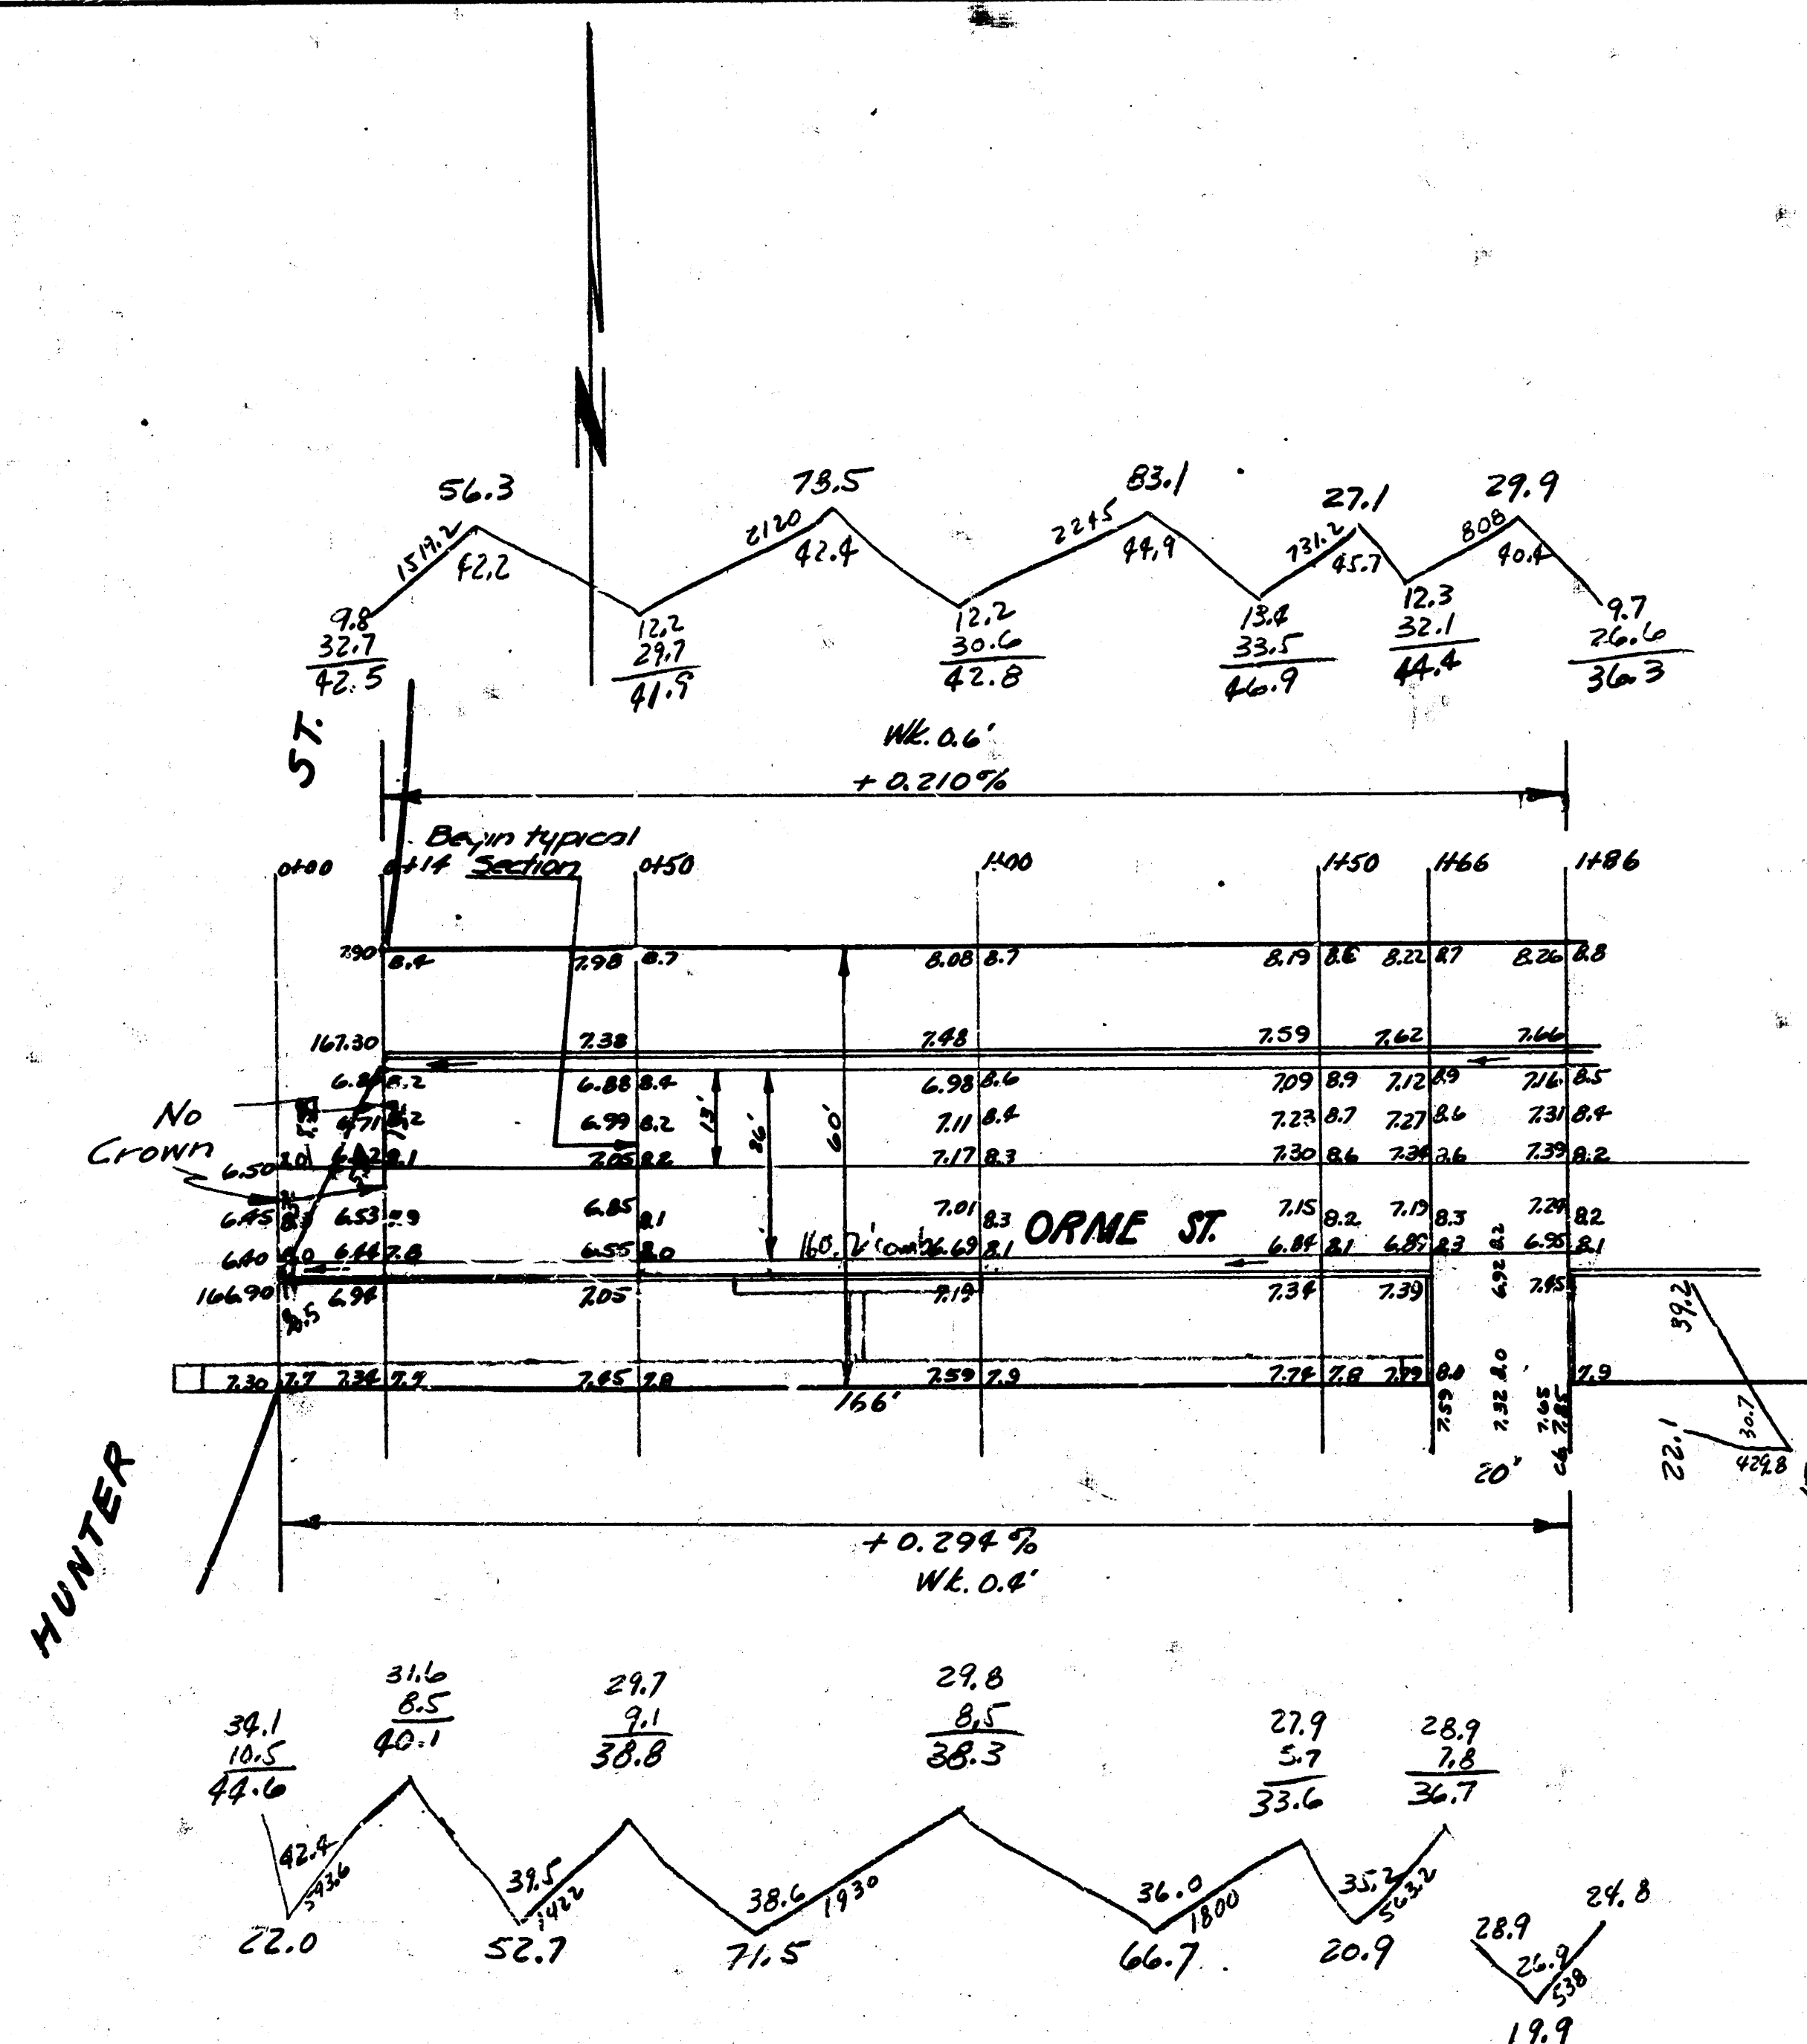

Private	Excav.	Project
22.0		56.3
52.7		78.5
71.5		83.1
66.7		27.1
20.9		29.9
19.9		27.9
15.9		27.5
269.6		total 302.4 cu. yds.
total 296.6 cu. yds.		

N 1/2 ORME ST.
 EL. HUNTER TO W.L. LOT 1 BLK 2
 13-2-15 AC. PROJECT C10-84
 1/2 ORME ST.
 S.E. HUNTER TO W.L. LOT 1 BLK 2
 13-2-15 AC.
 CITY OF WICHITA, KANSAS.
 L. K. WHITE CITY ENGINEER
 FEBRUARY 1950 PRIVATE JOB.