


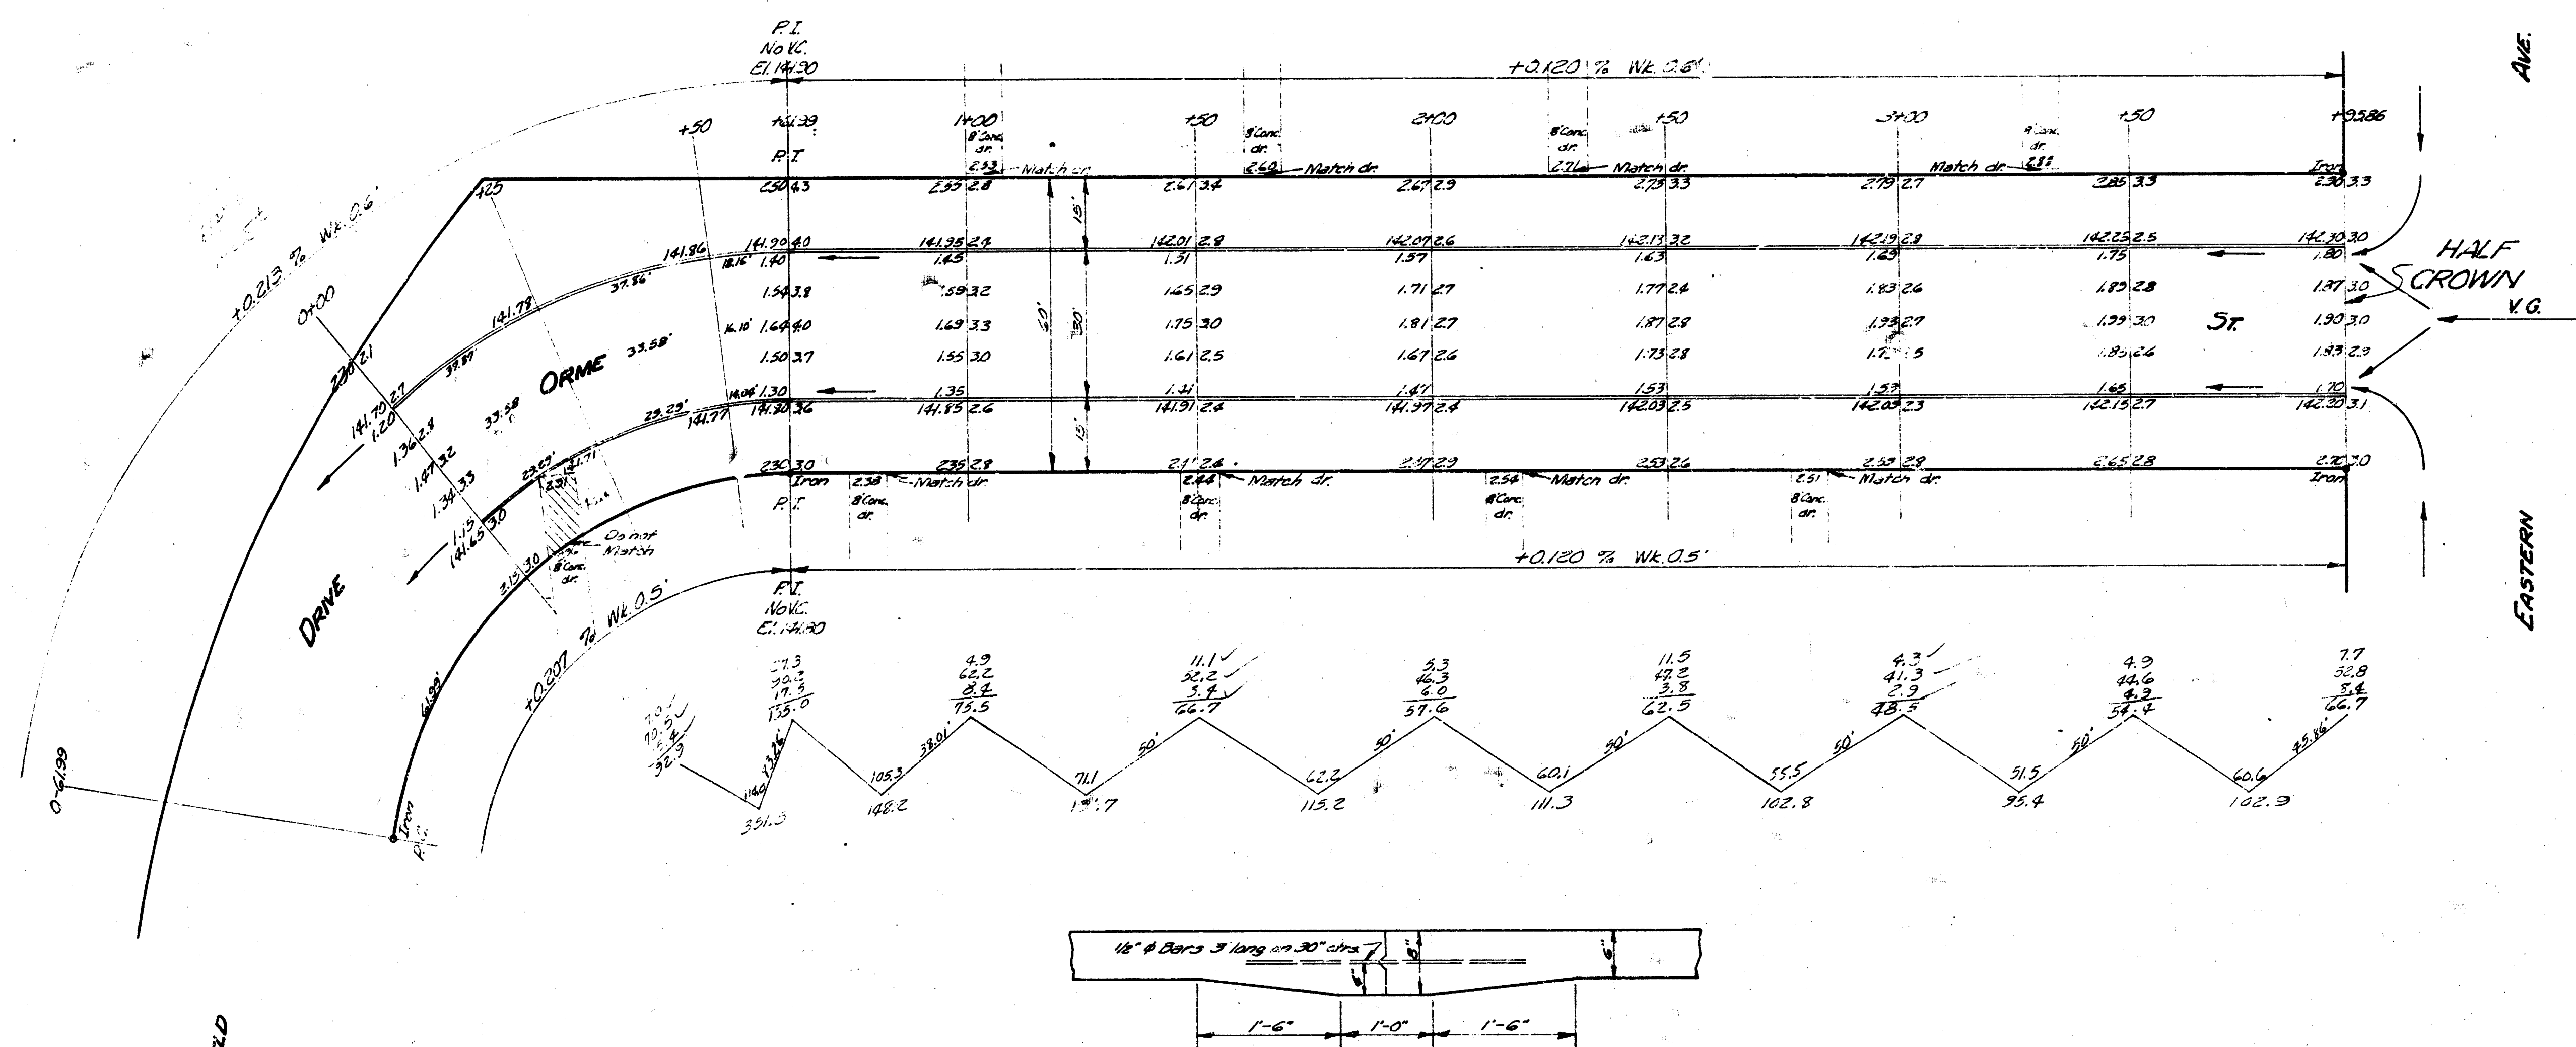

B.M. 14611 Bolt 3 end W. Hubguard Bridge on Eastern Ave.
Stationing on 312

Excavation Fill
Prop City Prop City
1161.2 0 0 0
1162.1 0 0 0
1207.3 Cu yds

Station	Width	Depth	Area
0+00	66.43	23' 11" 30"	27' 11" 35"
+25	27.68	8' 11" 25"	28' 23" 56"
+50	-	-	30' 41" 20"
14639 H.T.	13.21	18.97	3' 33" 40"



ORME
W.L. MANSFIELD TO W.L. EASTERN
30' CONC. & CB.
CITY OF WICHITA KANSAS
B.E. SMITH CITY ENGINEER
Feb. 1955 PROJ. NO. C14-385