


B.M. 179th City Sid. 733' S. & 31' E. of W. Kellong & Webb.
 B.M. 178th 40th Nail E. Side RD 4' N. of Orme E.C. Webb Road.
 730' S. of W. Kellong.


PLAN	DATE
NOTE BOOK	NO. 1
ATTACHMENT SHEET	NO. 1
INSTRUMENT NO.	12345

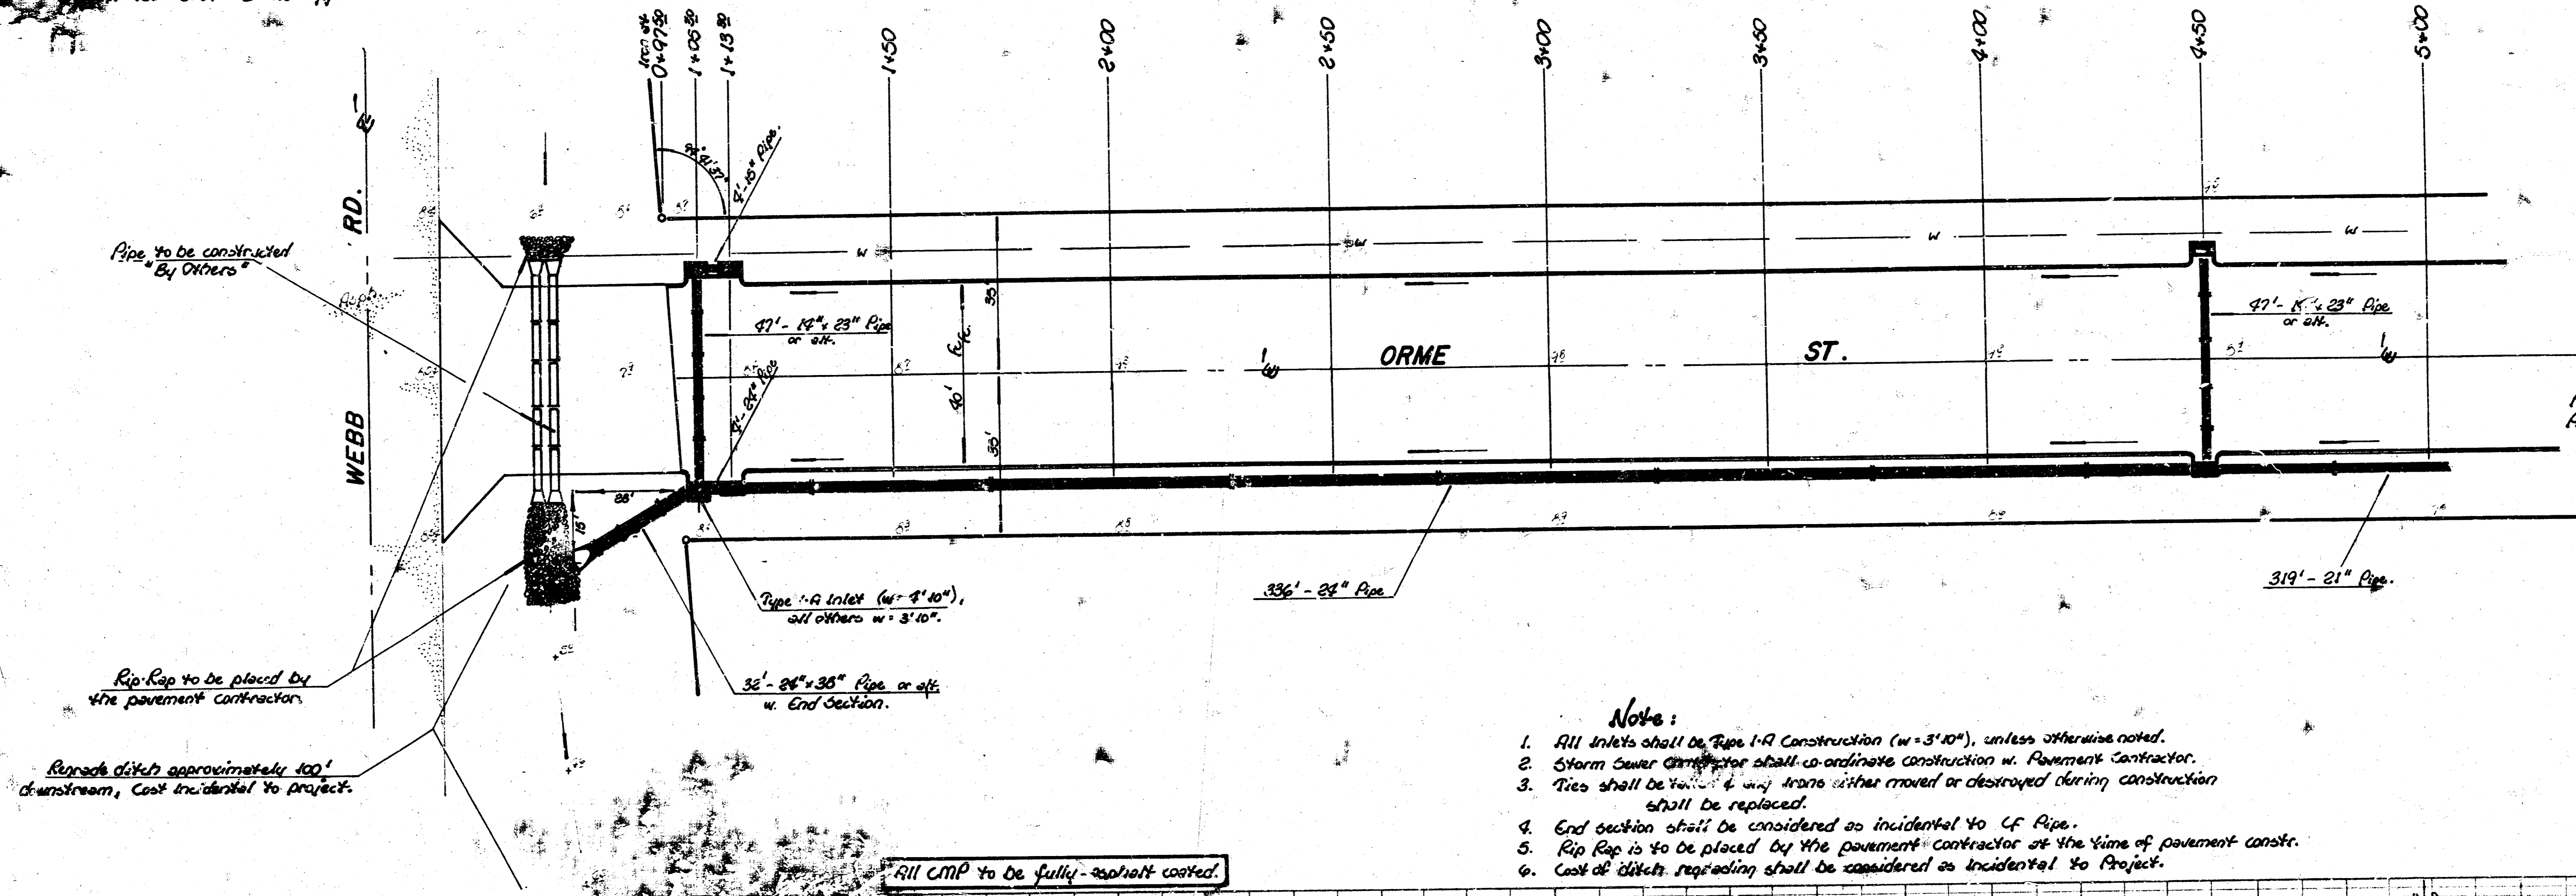

Scale:
 Plan - 1" = 20'
 Profile - 1" = 5' Vert.
 1" = 20' Hor.

- Notes:**
1. All inlets shall be Pipe I-R Construction (w = 3'10"), unless otherwise noted.
 2. Storm Sewer Contractor shall co-ordinate construction w. Pavement Contractor.
 3. Ties shall be removed & any trees either moved or destroyed during construction shall be replaced.
 4. End section shall be considered as incidental to CF Pipe.
 5. Rip Rap is to be placed by the pavement contractor at the time of pavement const.
 6. Cost of ditch regrading shall be considered as incidental to Project.

PROFILE	DATE
NOTE BOOK	NO. 1
ATTACHMENT SHEET	NO. 1
INSTRUMENT NO.	12345

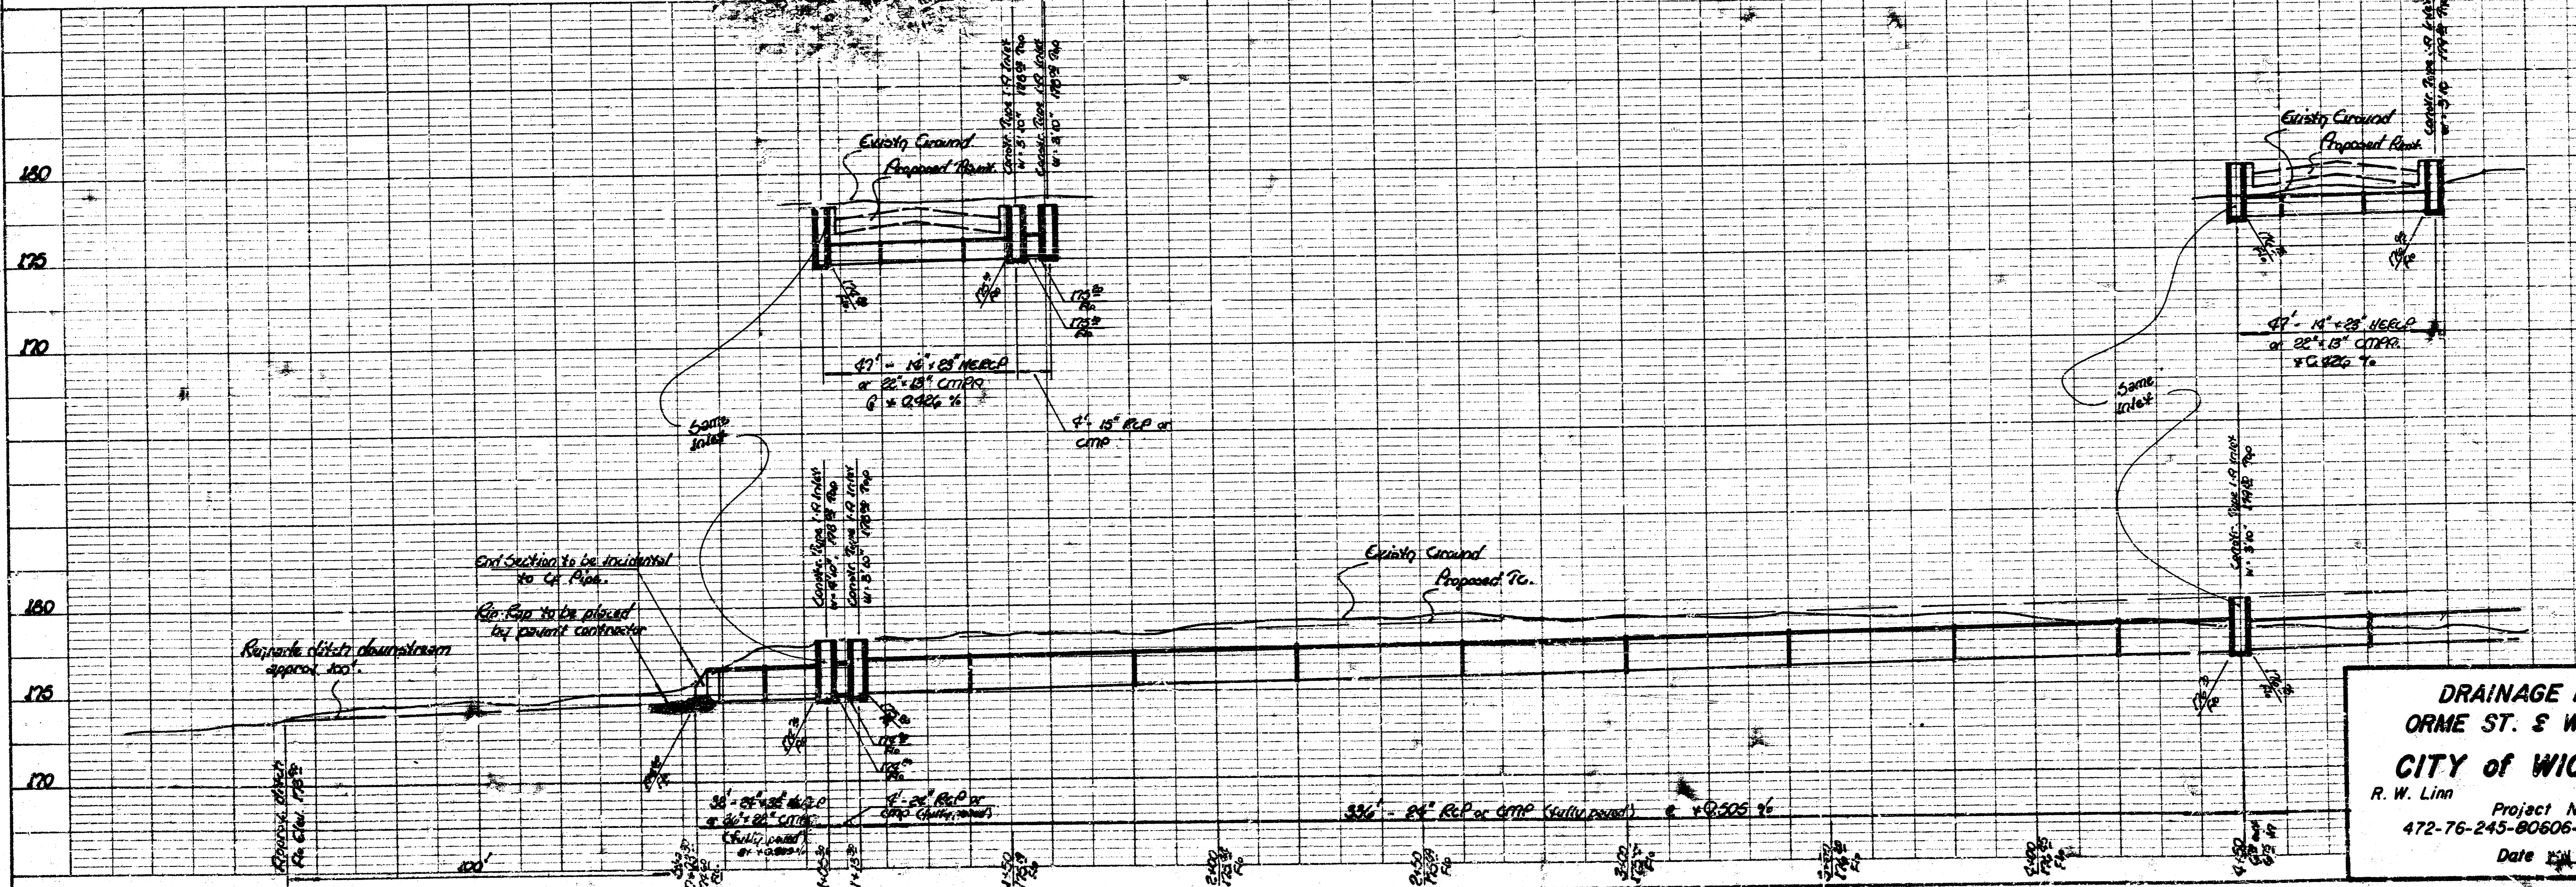

DRAINAGE in connection w.
ORME ST. & WILDCAT LN.
CITY of WICHITA, KS.
 R. W. Linn City Engineer
 Project No. 472-76-245-80606-000-000-002
 Date 12/13/78

DATE	
BY	
CHECKED	
APPROVED	
PROJECT	
NO. OF SHEETS	
SHEET NO.	
SCALE	
DATE	
BY	
CHECKED	
APPROVED	
PROJECT	
NO. OF SHEETS	
SHEET NO.	
SCALE	

DATE	
BY	
CHECKED	
APPROVED	
PROJECT	
NO. OF SHEETS	
SHEET NO.	
SCALE	
DATE	
BY	
CHECKED	
APPROVED	
PROJECT	
NO. OF SHEETS	
SHEET NO.	
SCALE	

