
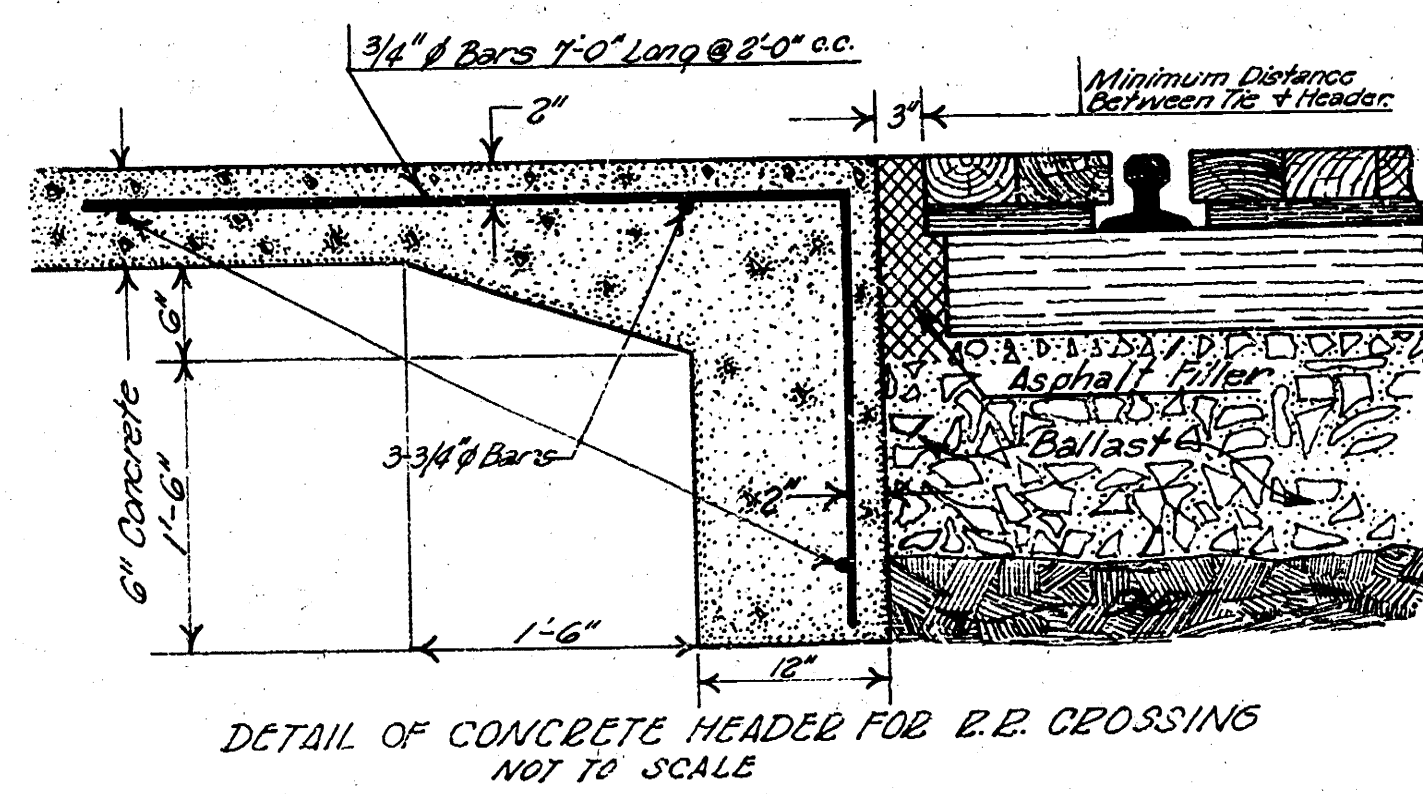


B.M. 106.27 5" in Globe Bk W. N. EL. Osage #114 Lincoln
 B.M. 106.66 SE cor conc porch Ho#1103 Osage
 B.M. 104.76 NE cor conc porch Ho#1145 Osage
 B.M. 104.67 RE spike ES HLF SW cor Osage # Walker



EXCAVATION		GRAND TOTALS		FILL COMPACTION	
CITY	PROP	CITY	PROP	CITY	PROP
113.1	52.66	0.0	52.7	5.3	
+0.0%	11.3	52.7		5.3	
	184.4	379.3	0.0	58.2	0.1%

SCALE 1"=20'

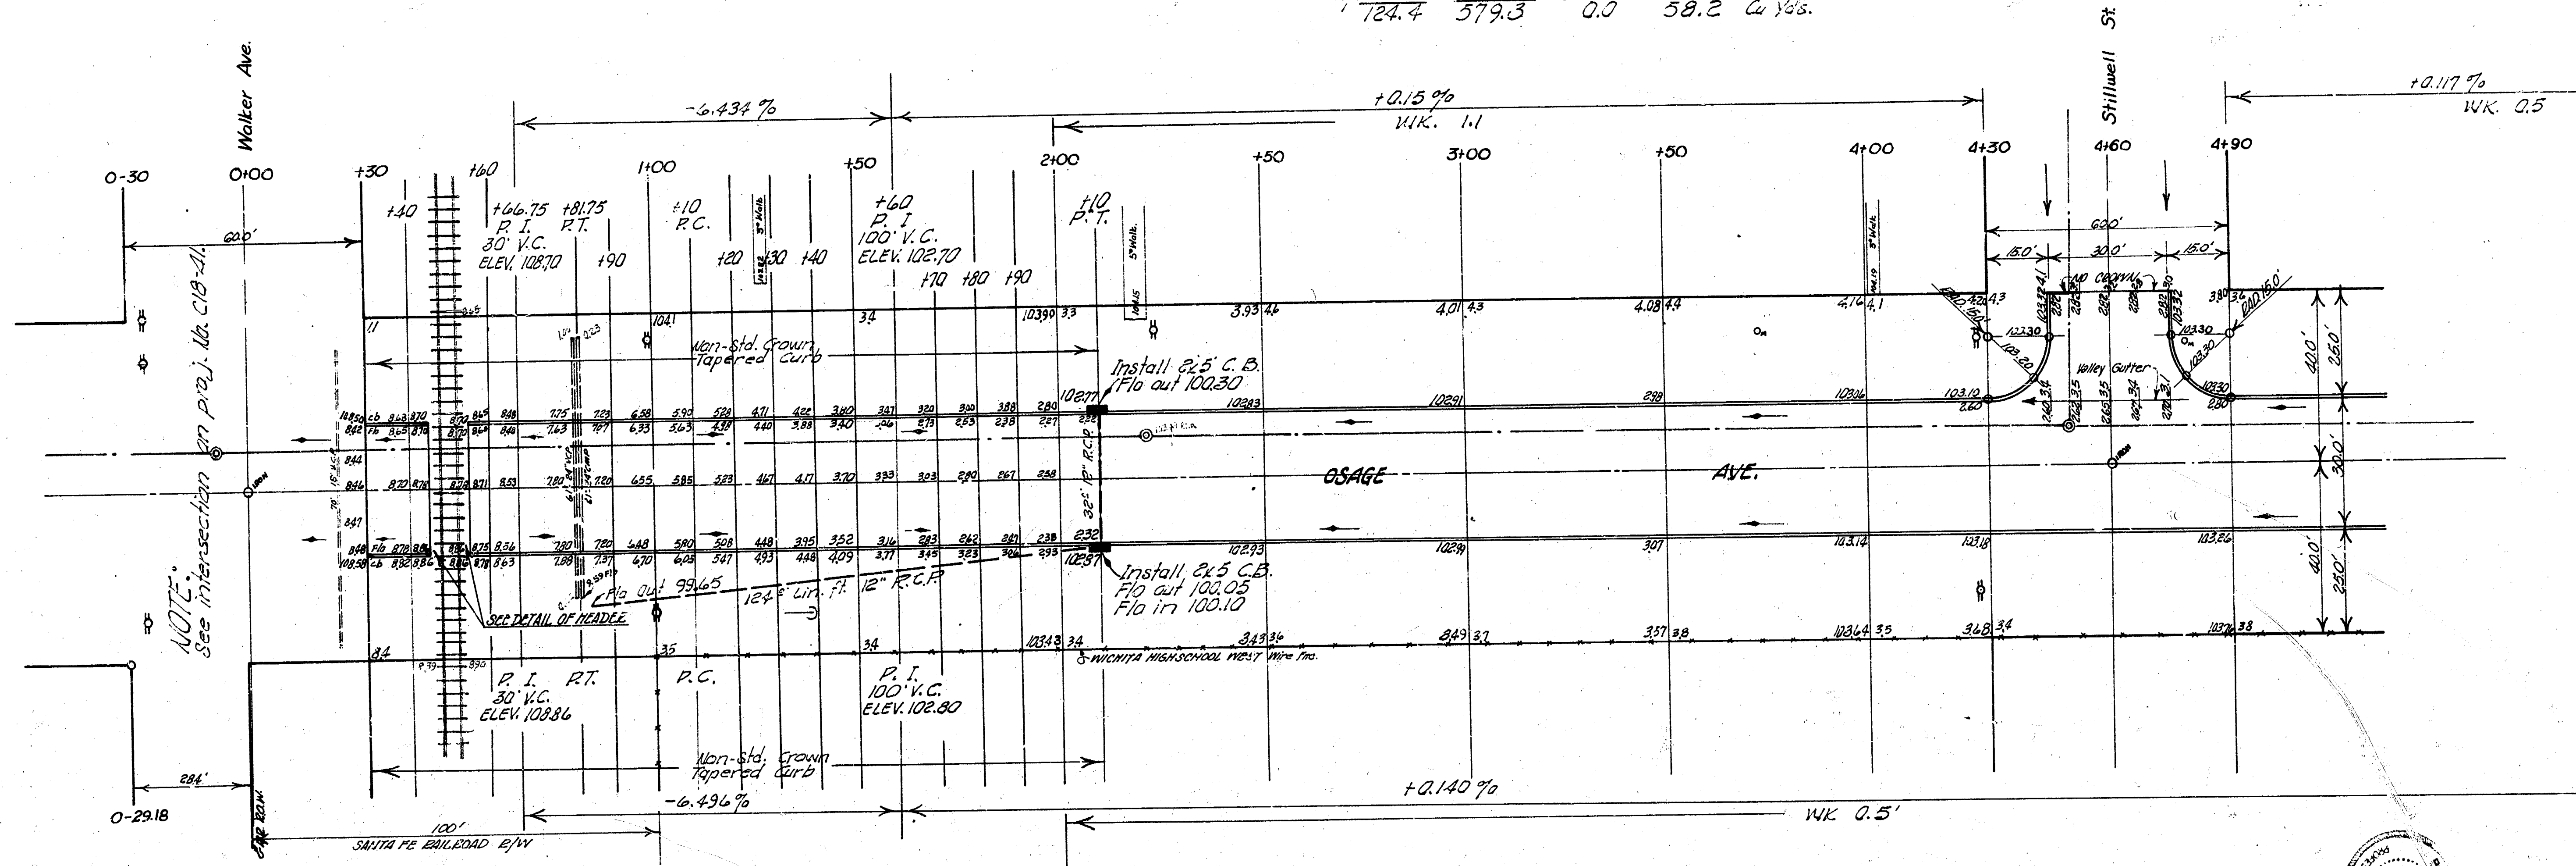

DETAIL OF CONCRETE HEADER FOR R.R. CROSSING
 NOT TO SCALE


NOTE TO FIELD ENGINEER:
 Take ties to all irons before
 construction and replace
 same.

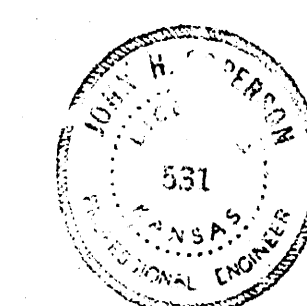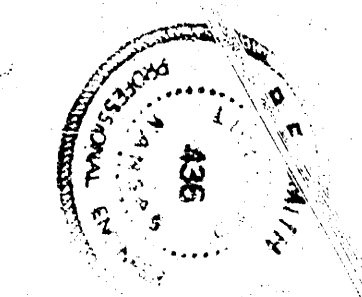

OSAGE AVENUE
 ST. WALKER AVE. to NL. IRVING AVE.
 300' CONCRETE + C.B.
 CITY OF WICHITA, KANSAS
 B.E. SMITH CIV. ENGINEER
 Date: MAR. 1959, P.E.O. NO. C17-35

1/4

SCALE 1"=20'

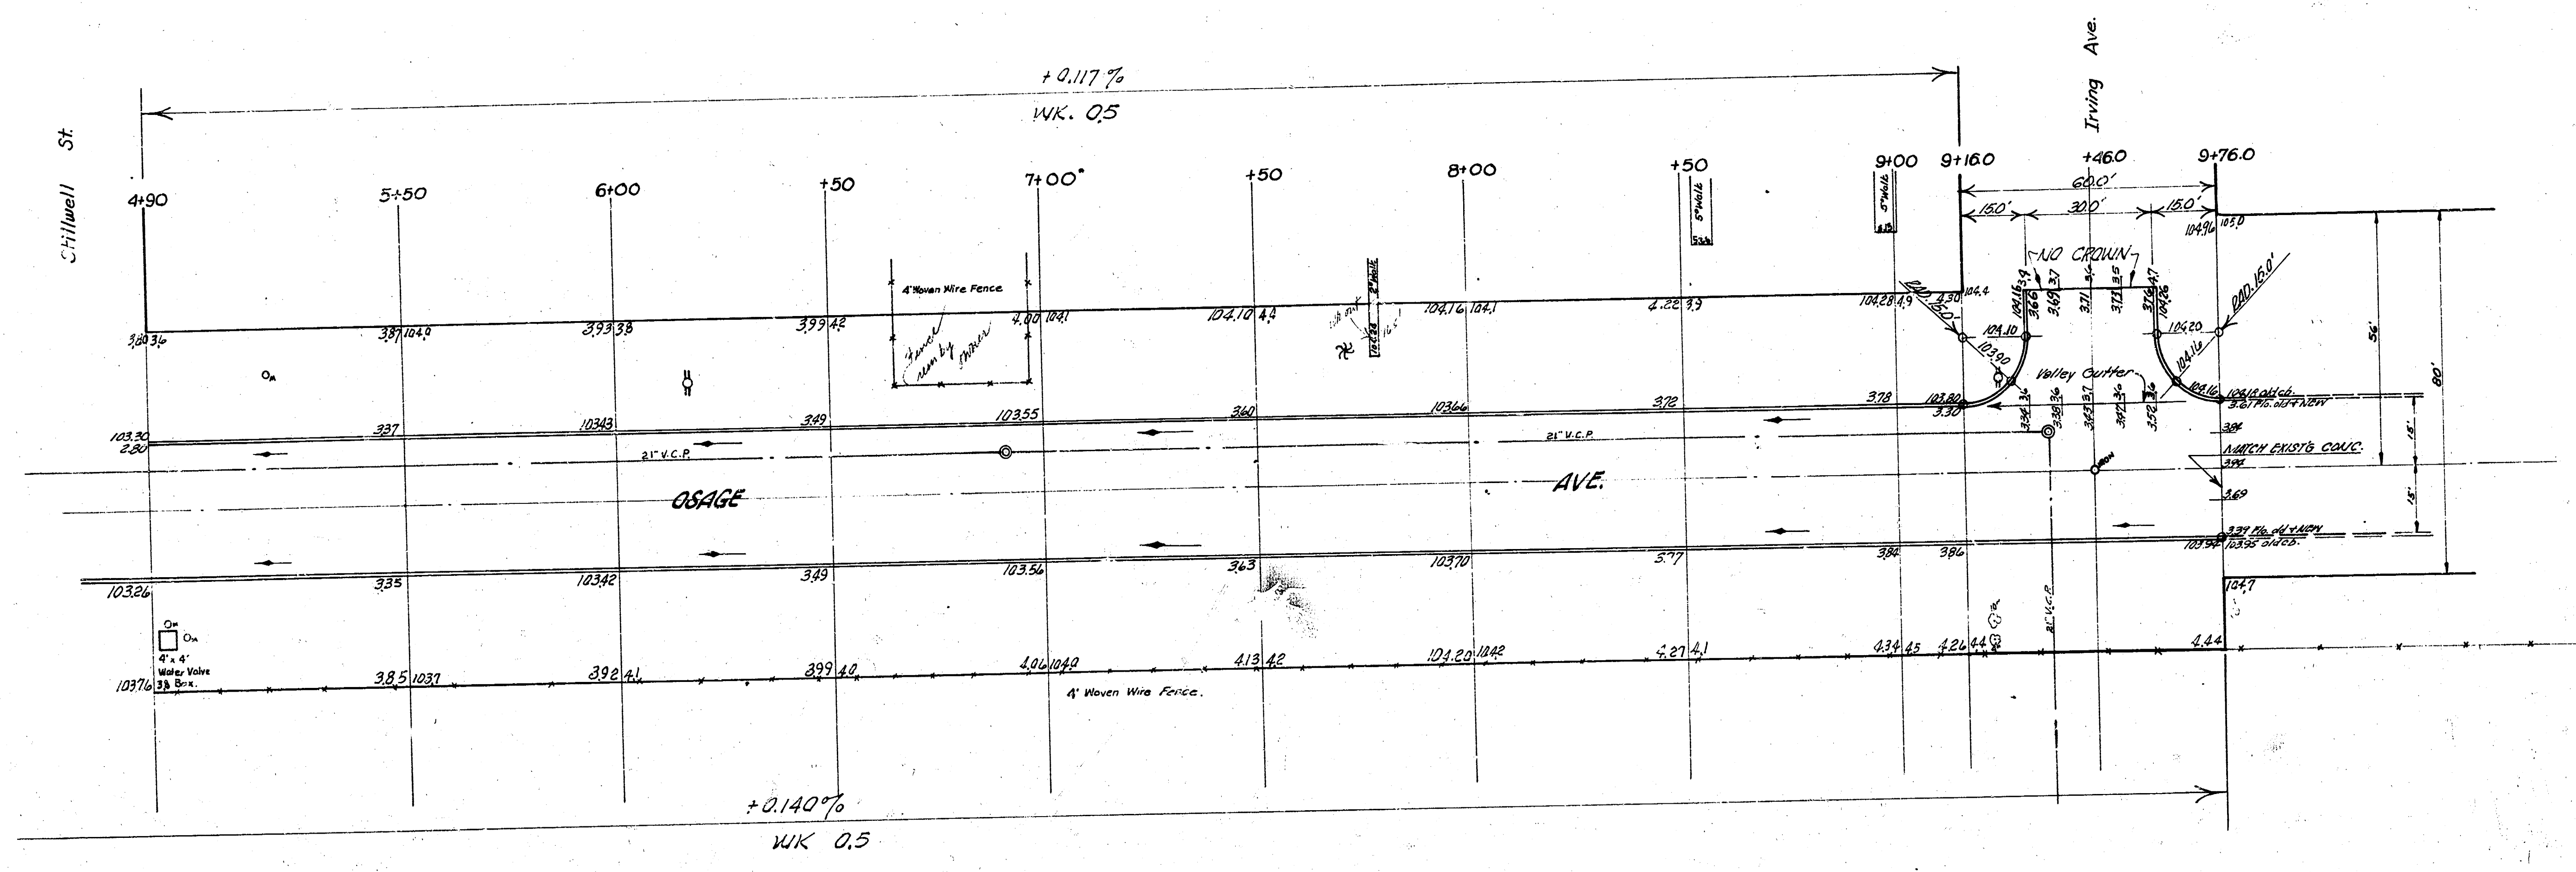

OSAGE AVE.

2/4

PROJ. NO. C17-35