




B.M. 101.88 Iron in thumb to E. Cor of Santa Fe

PROPERTY	CITY
42.0	13.7
67.4	13.2
100.4	37.4
72.7	64.3
98.1	70.7
93.7	70.7
26.3	
500.6	
710% 50.1	
550.7 Cu. Yds.	

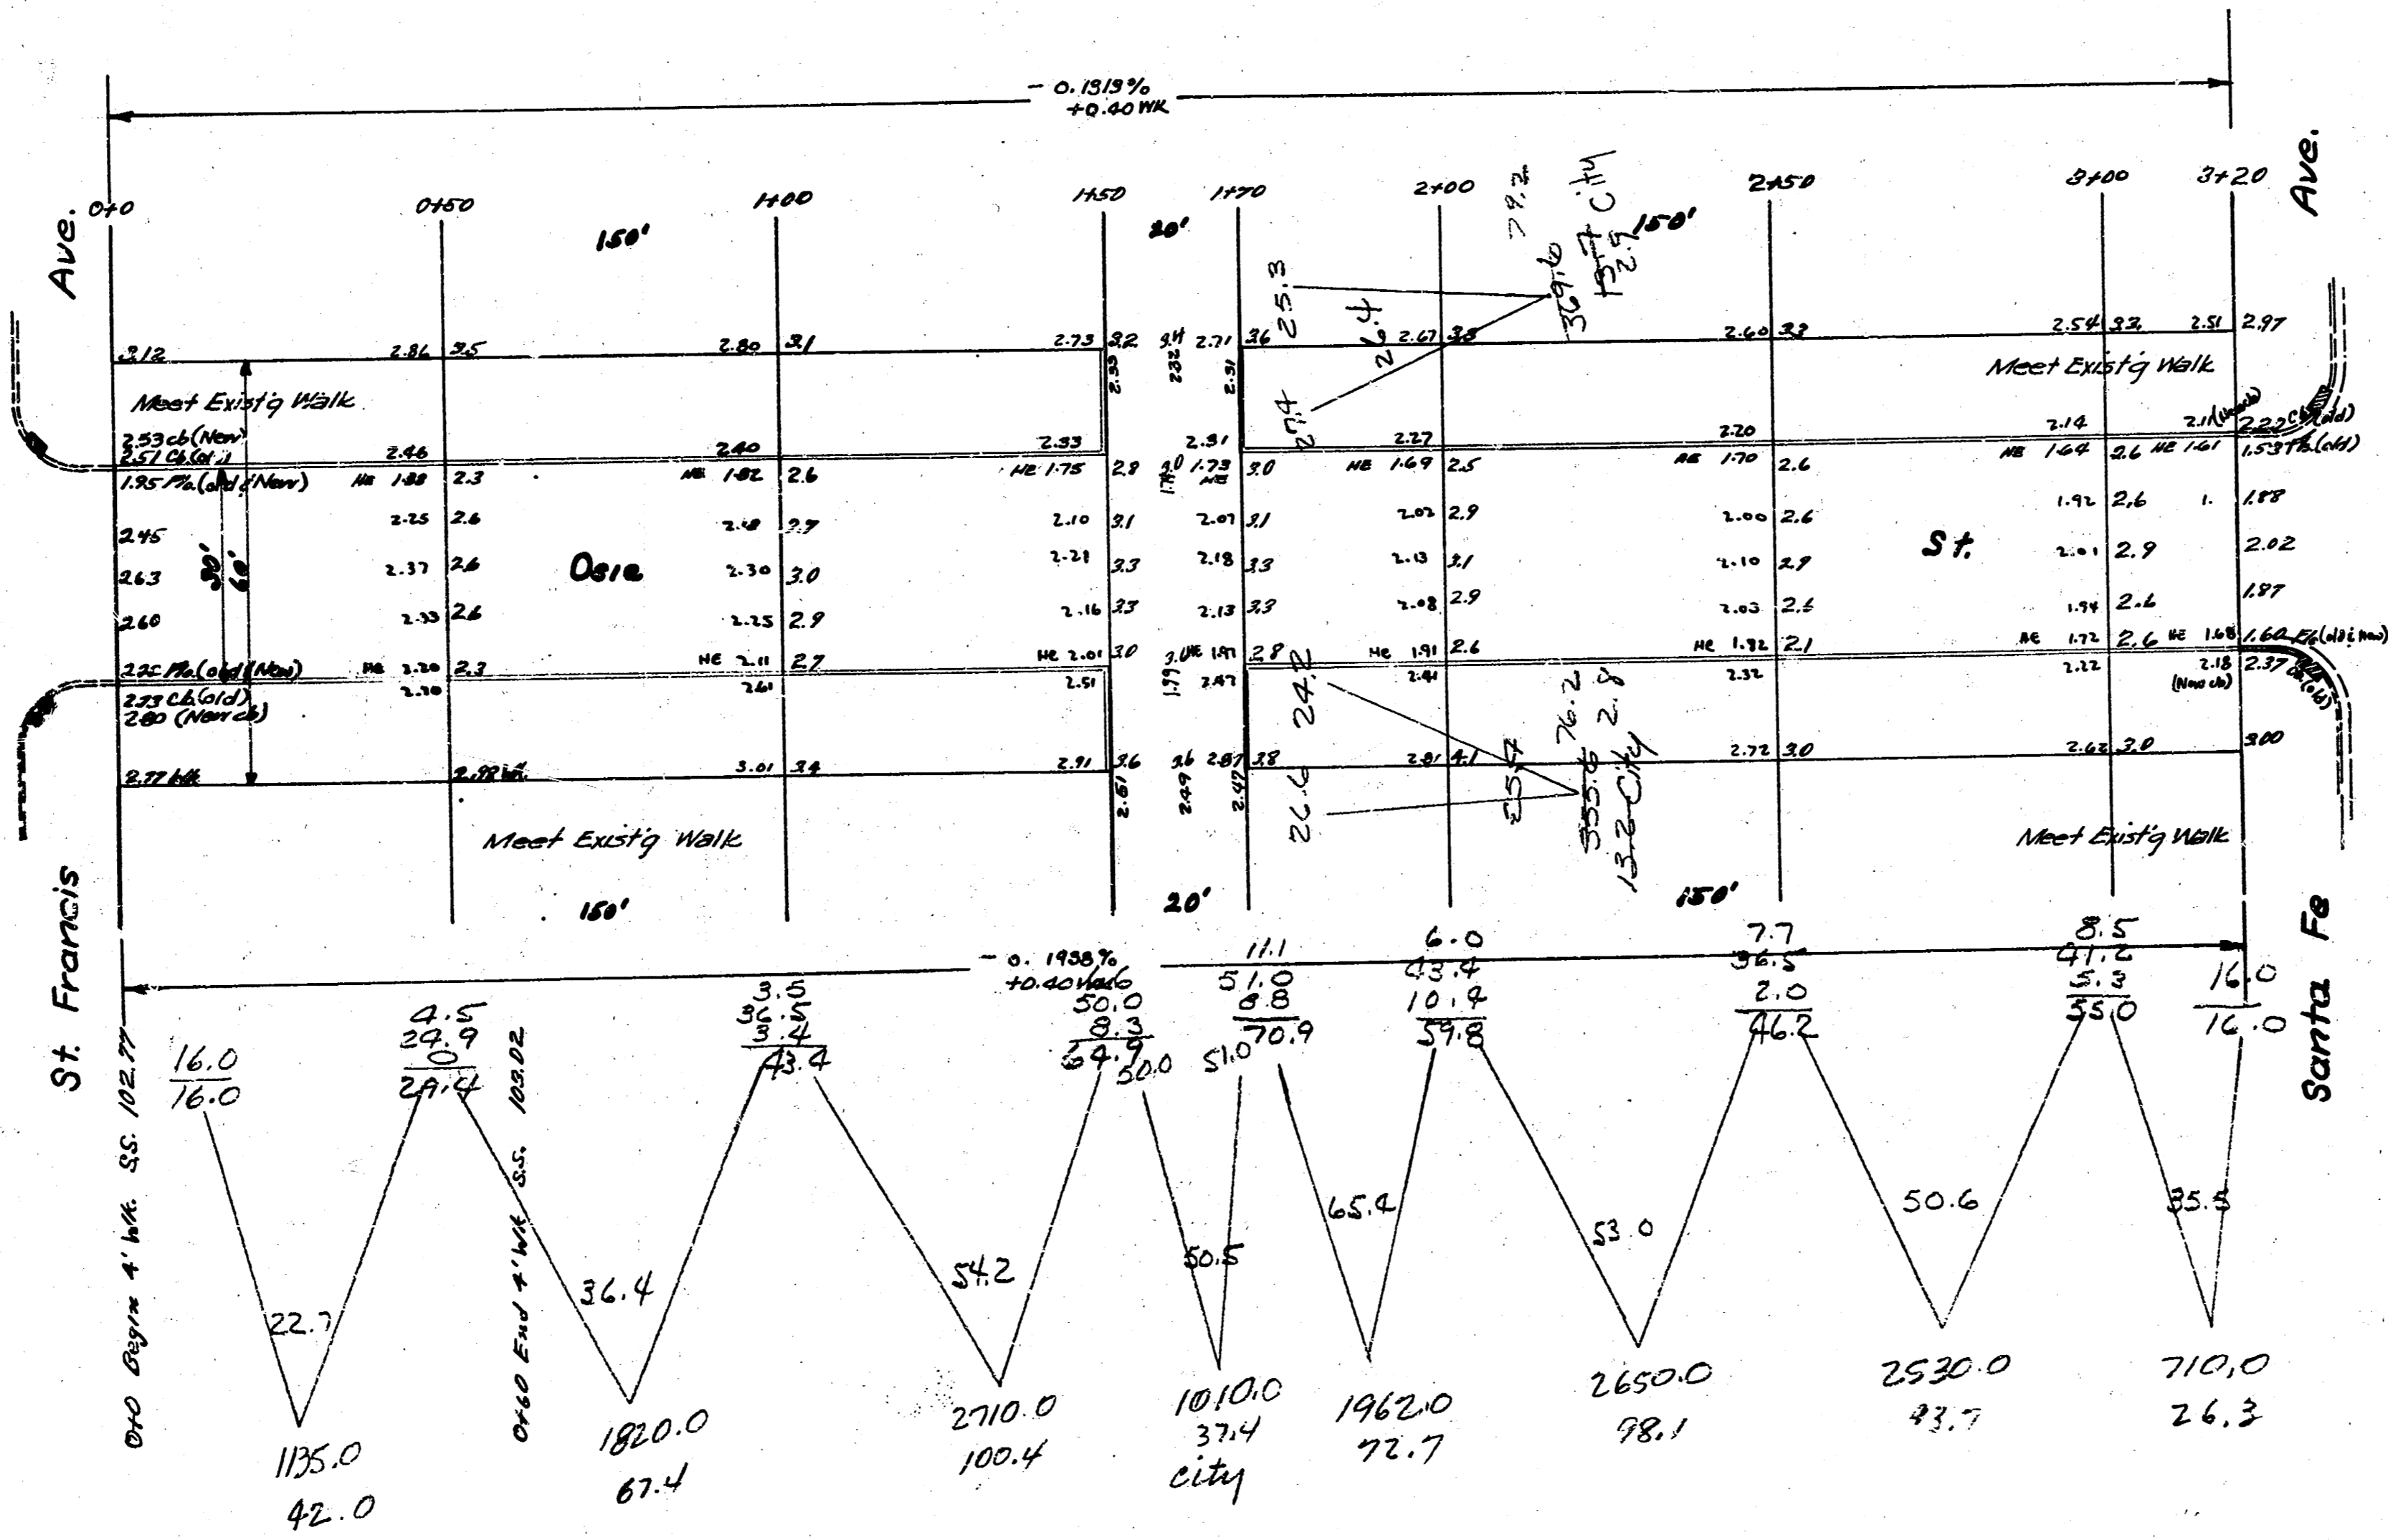

OSIE ST.
 E.L. St. Francis to W.L. Santa Fe
 30' Conc. & Cb.
 City of Wichita, Kansas
 L. K. White City Engineer
 Sept. 1949 Project No. C19-152