


Work 54 page (174-175) 15

B.M. 146.89 Standard S.W. Cor. Edgemoor & Harry

Prop. 54.0
+10.0
70.0

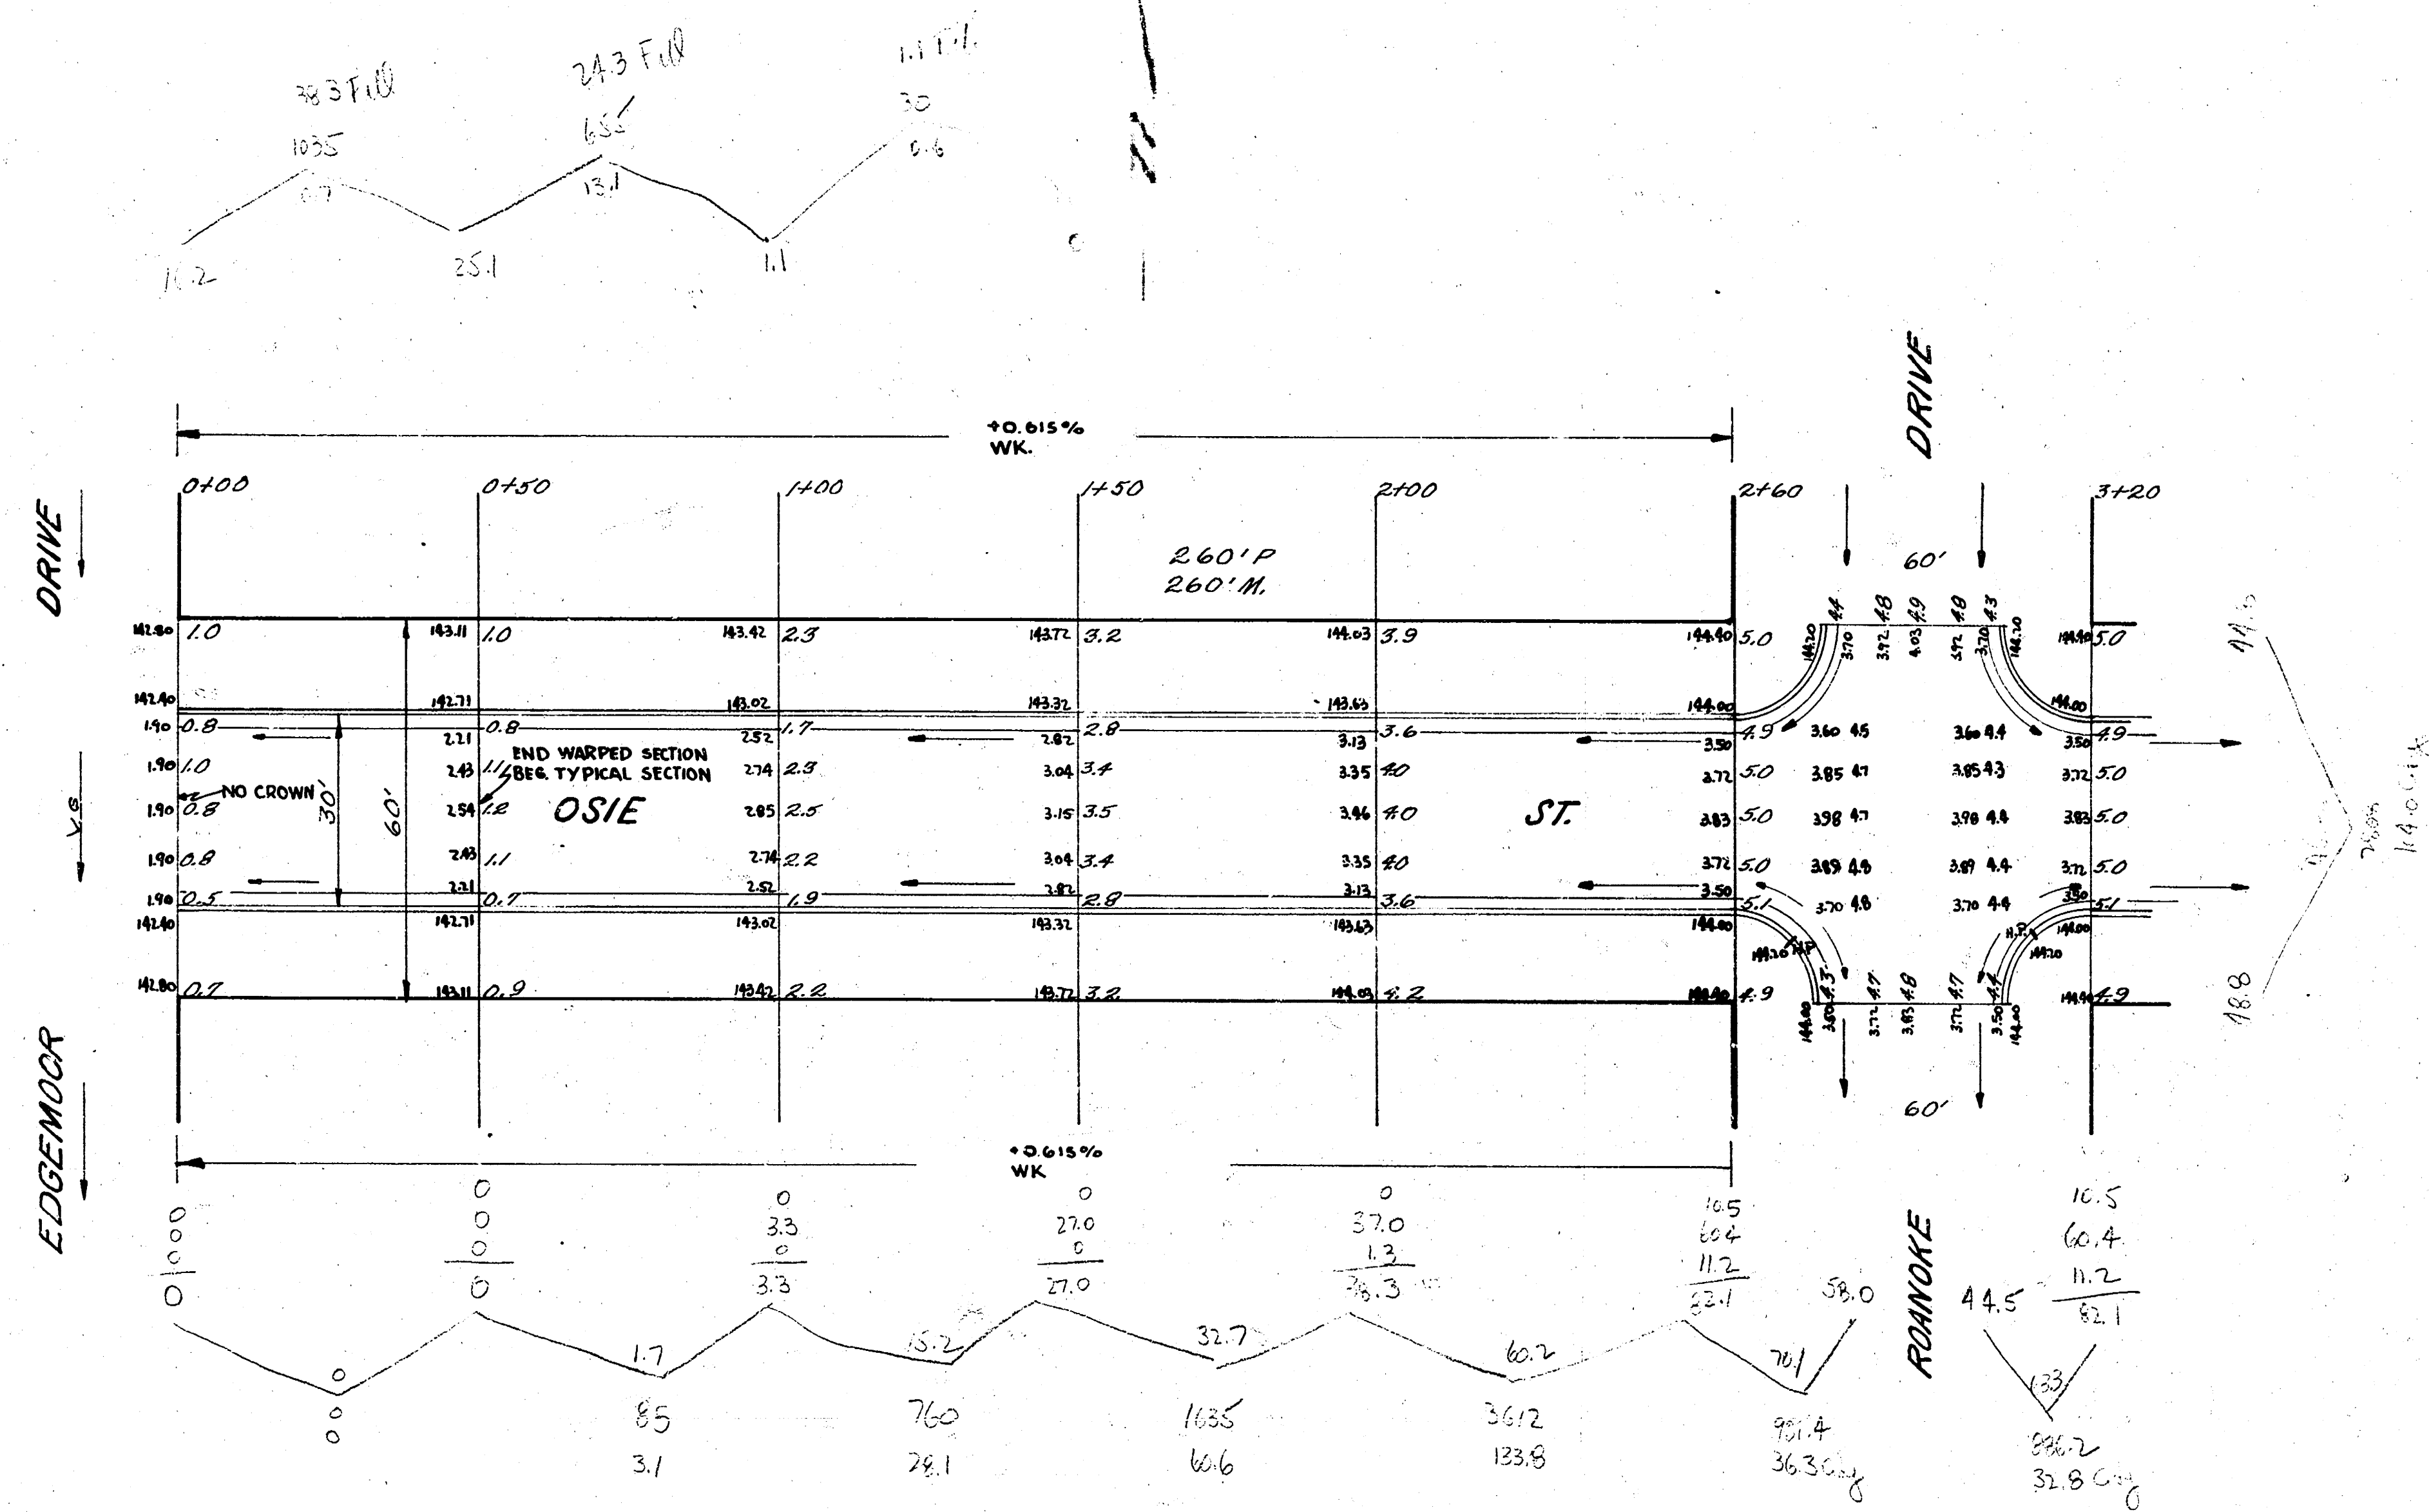

Prop. 225.6
+10.0
245.2

OSIE ST
EDGEMOOR DR TO E.L. ROANOKE
26-2-30 AC
CITY OF WICHITA, KANSAS
L.K. WHITE CITY ENGINEER
MARCH 1950 PROJ. NO. C10-9