
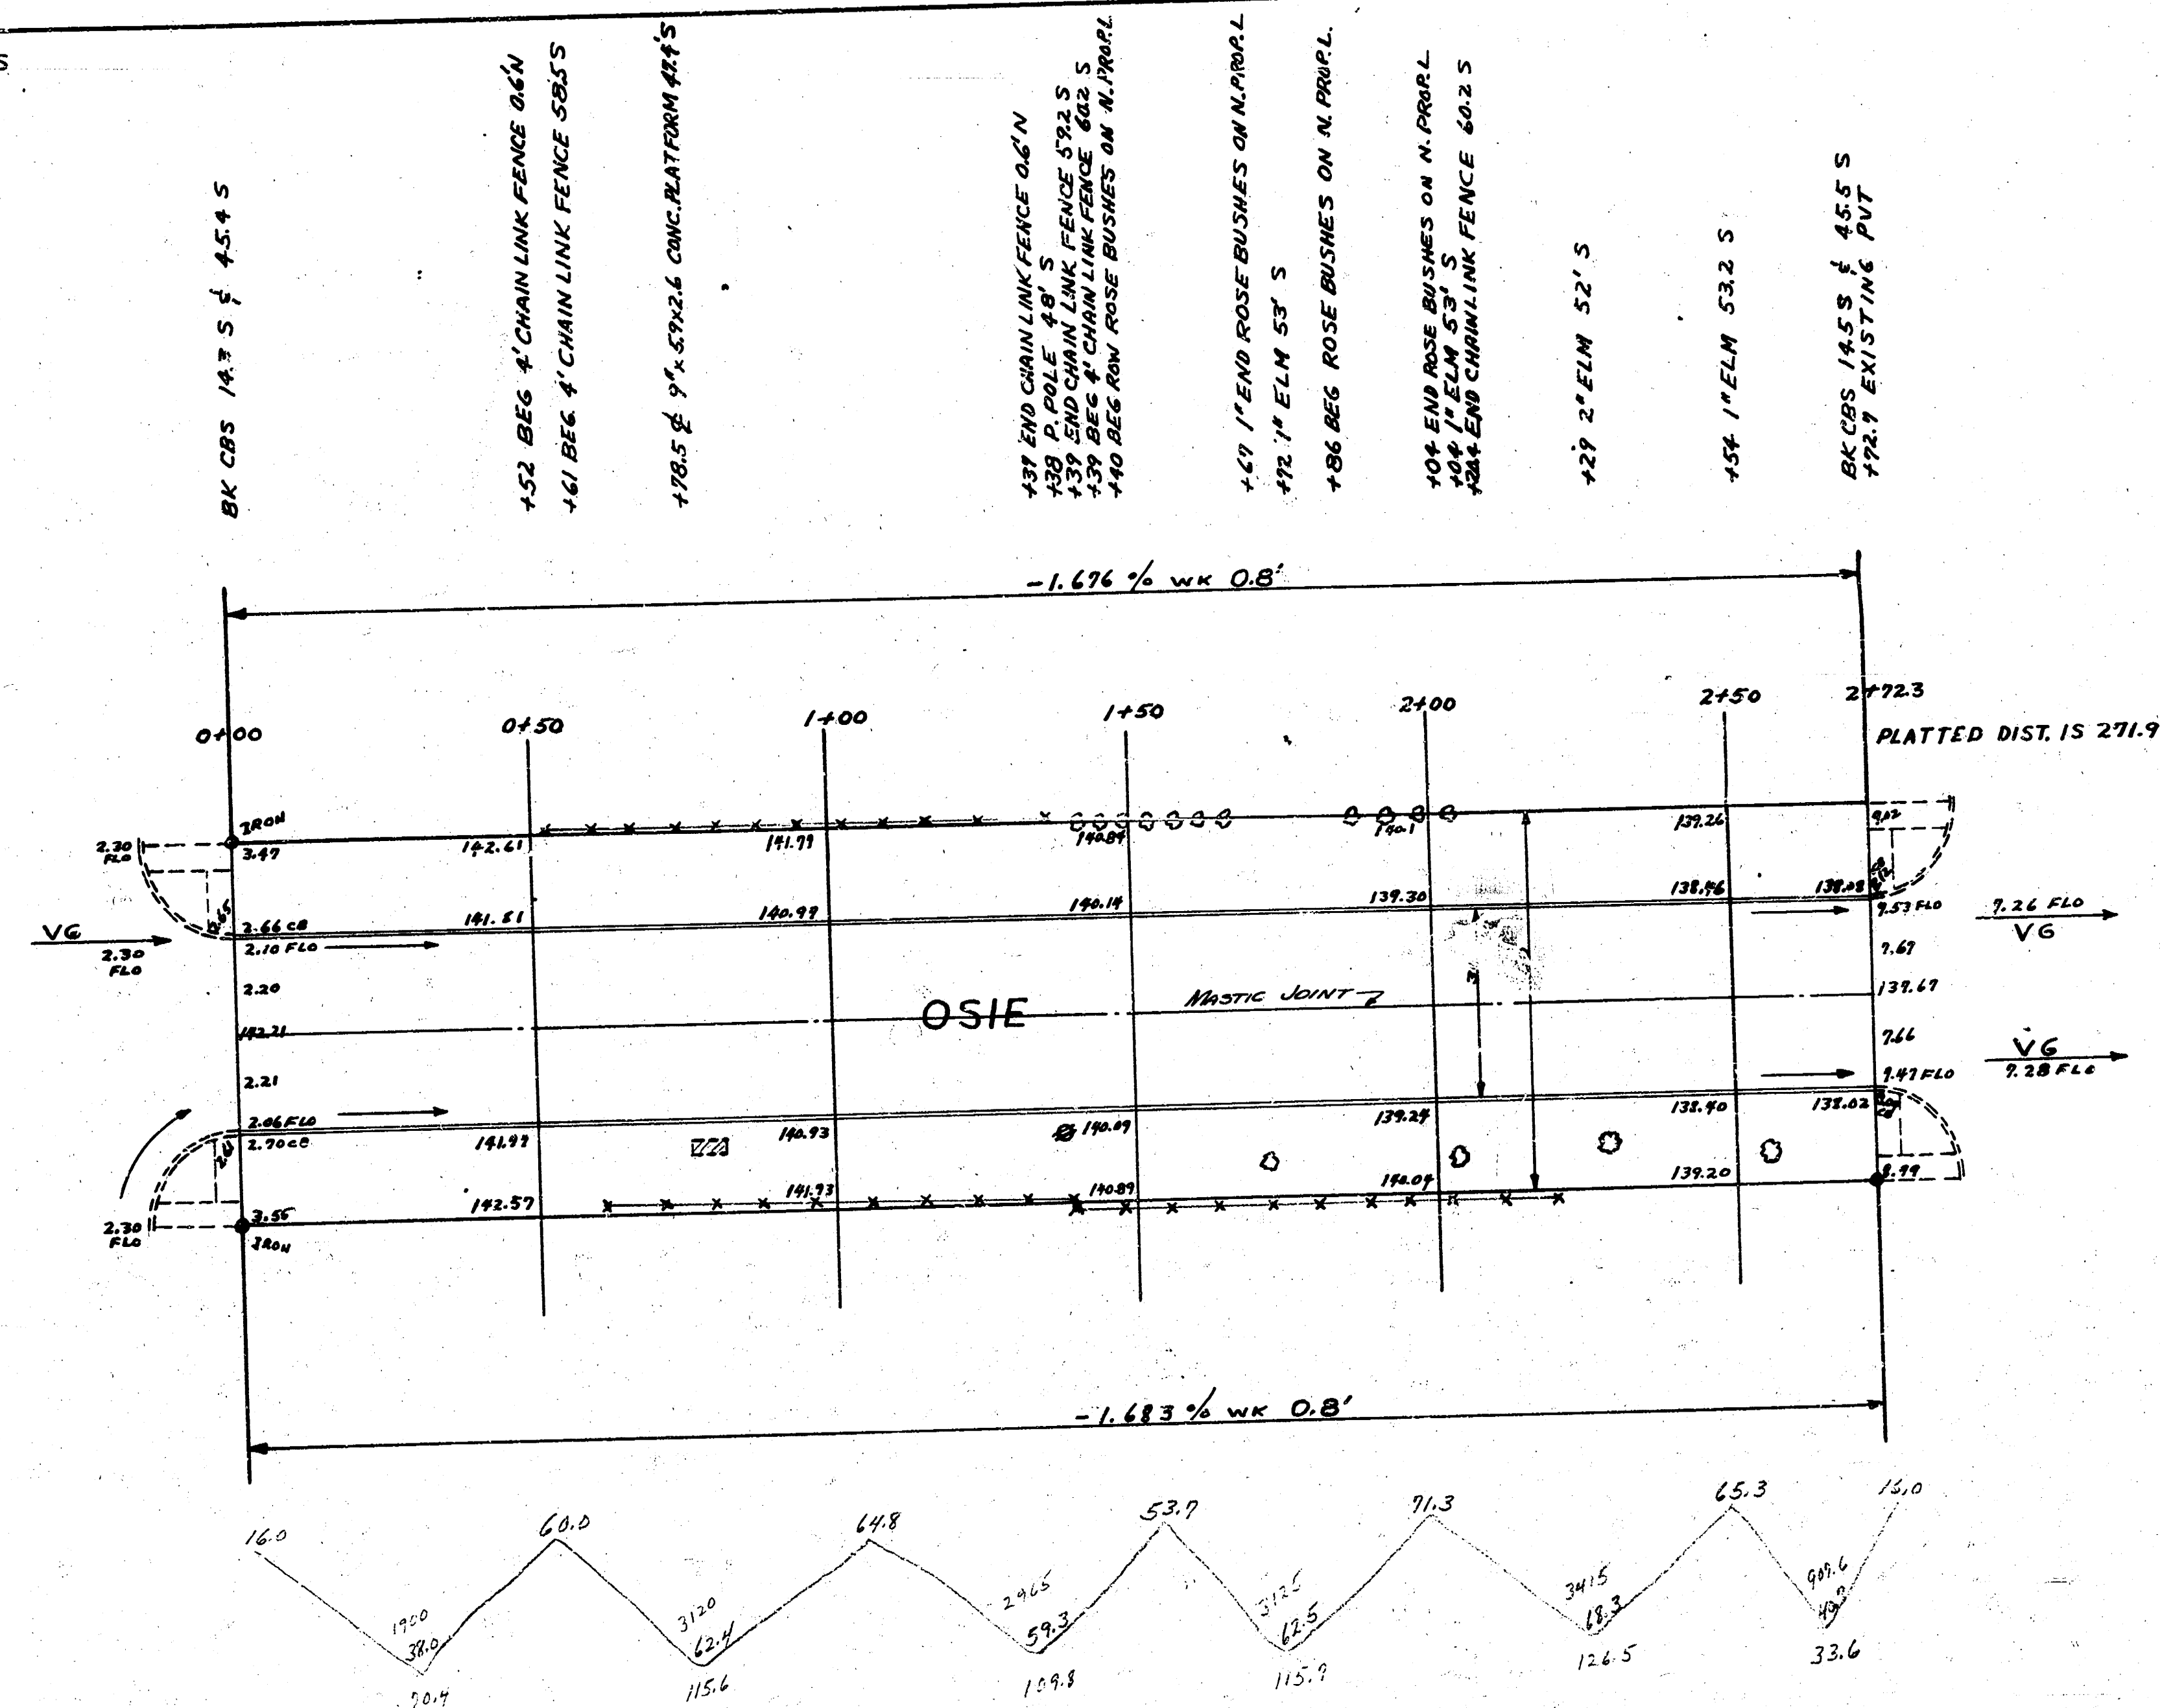



Survey GLANTZBK JFG-3
Plan SEAMAN
Exc SEAMAN
Checked H

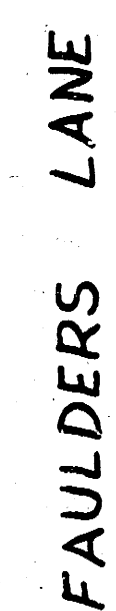

GREEN ACRES

PROPERTY
CUT
591.6
+ 14 1/2 57.2
628.8 CU. YDS CUT

FILL
7.8
-10% .8
8.6 CO. YDS

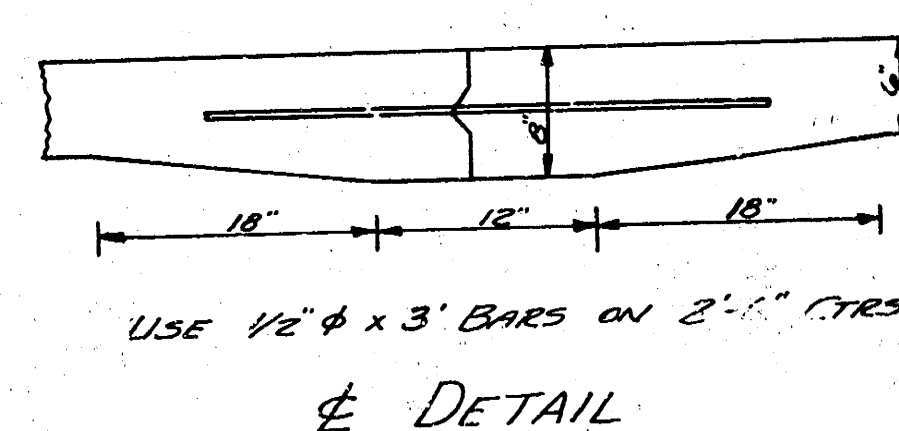 $\frac{1}{2}$

OSIE
E.L. FAULDERS TO W.L. GREEN ACRES
30' CONC 1/4 CB
CITY OF WICHITA
B.E. SMITH CITY ENGINEER
FEB 1954 PROJ. NO C13-211