
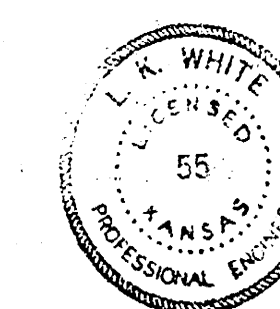


B.M. 13392 Extreme SW Cor. Rugwood at Trine PC 3300' E El Drollinger on Hwy

220 = 127
 62.1
 22.4
 11.2
 1.7
 24.6
 273.2

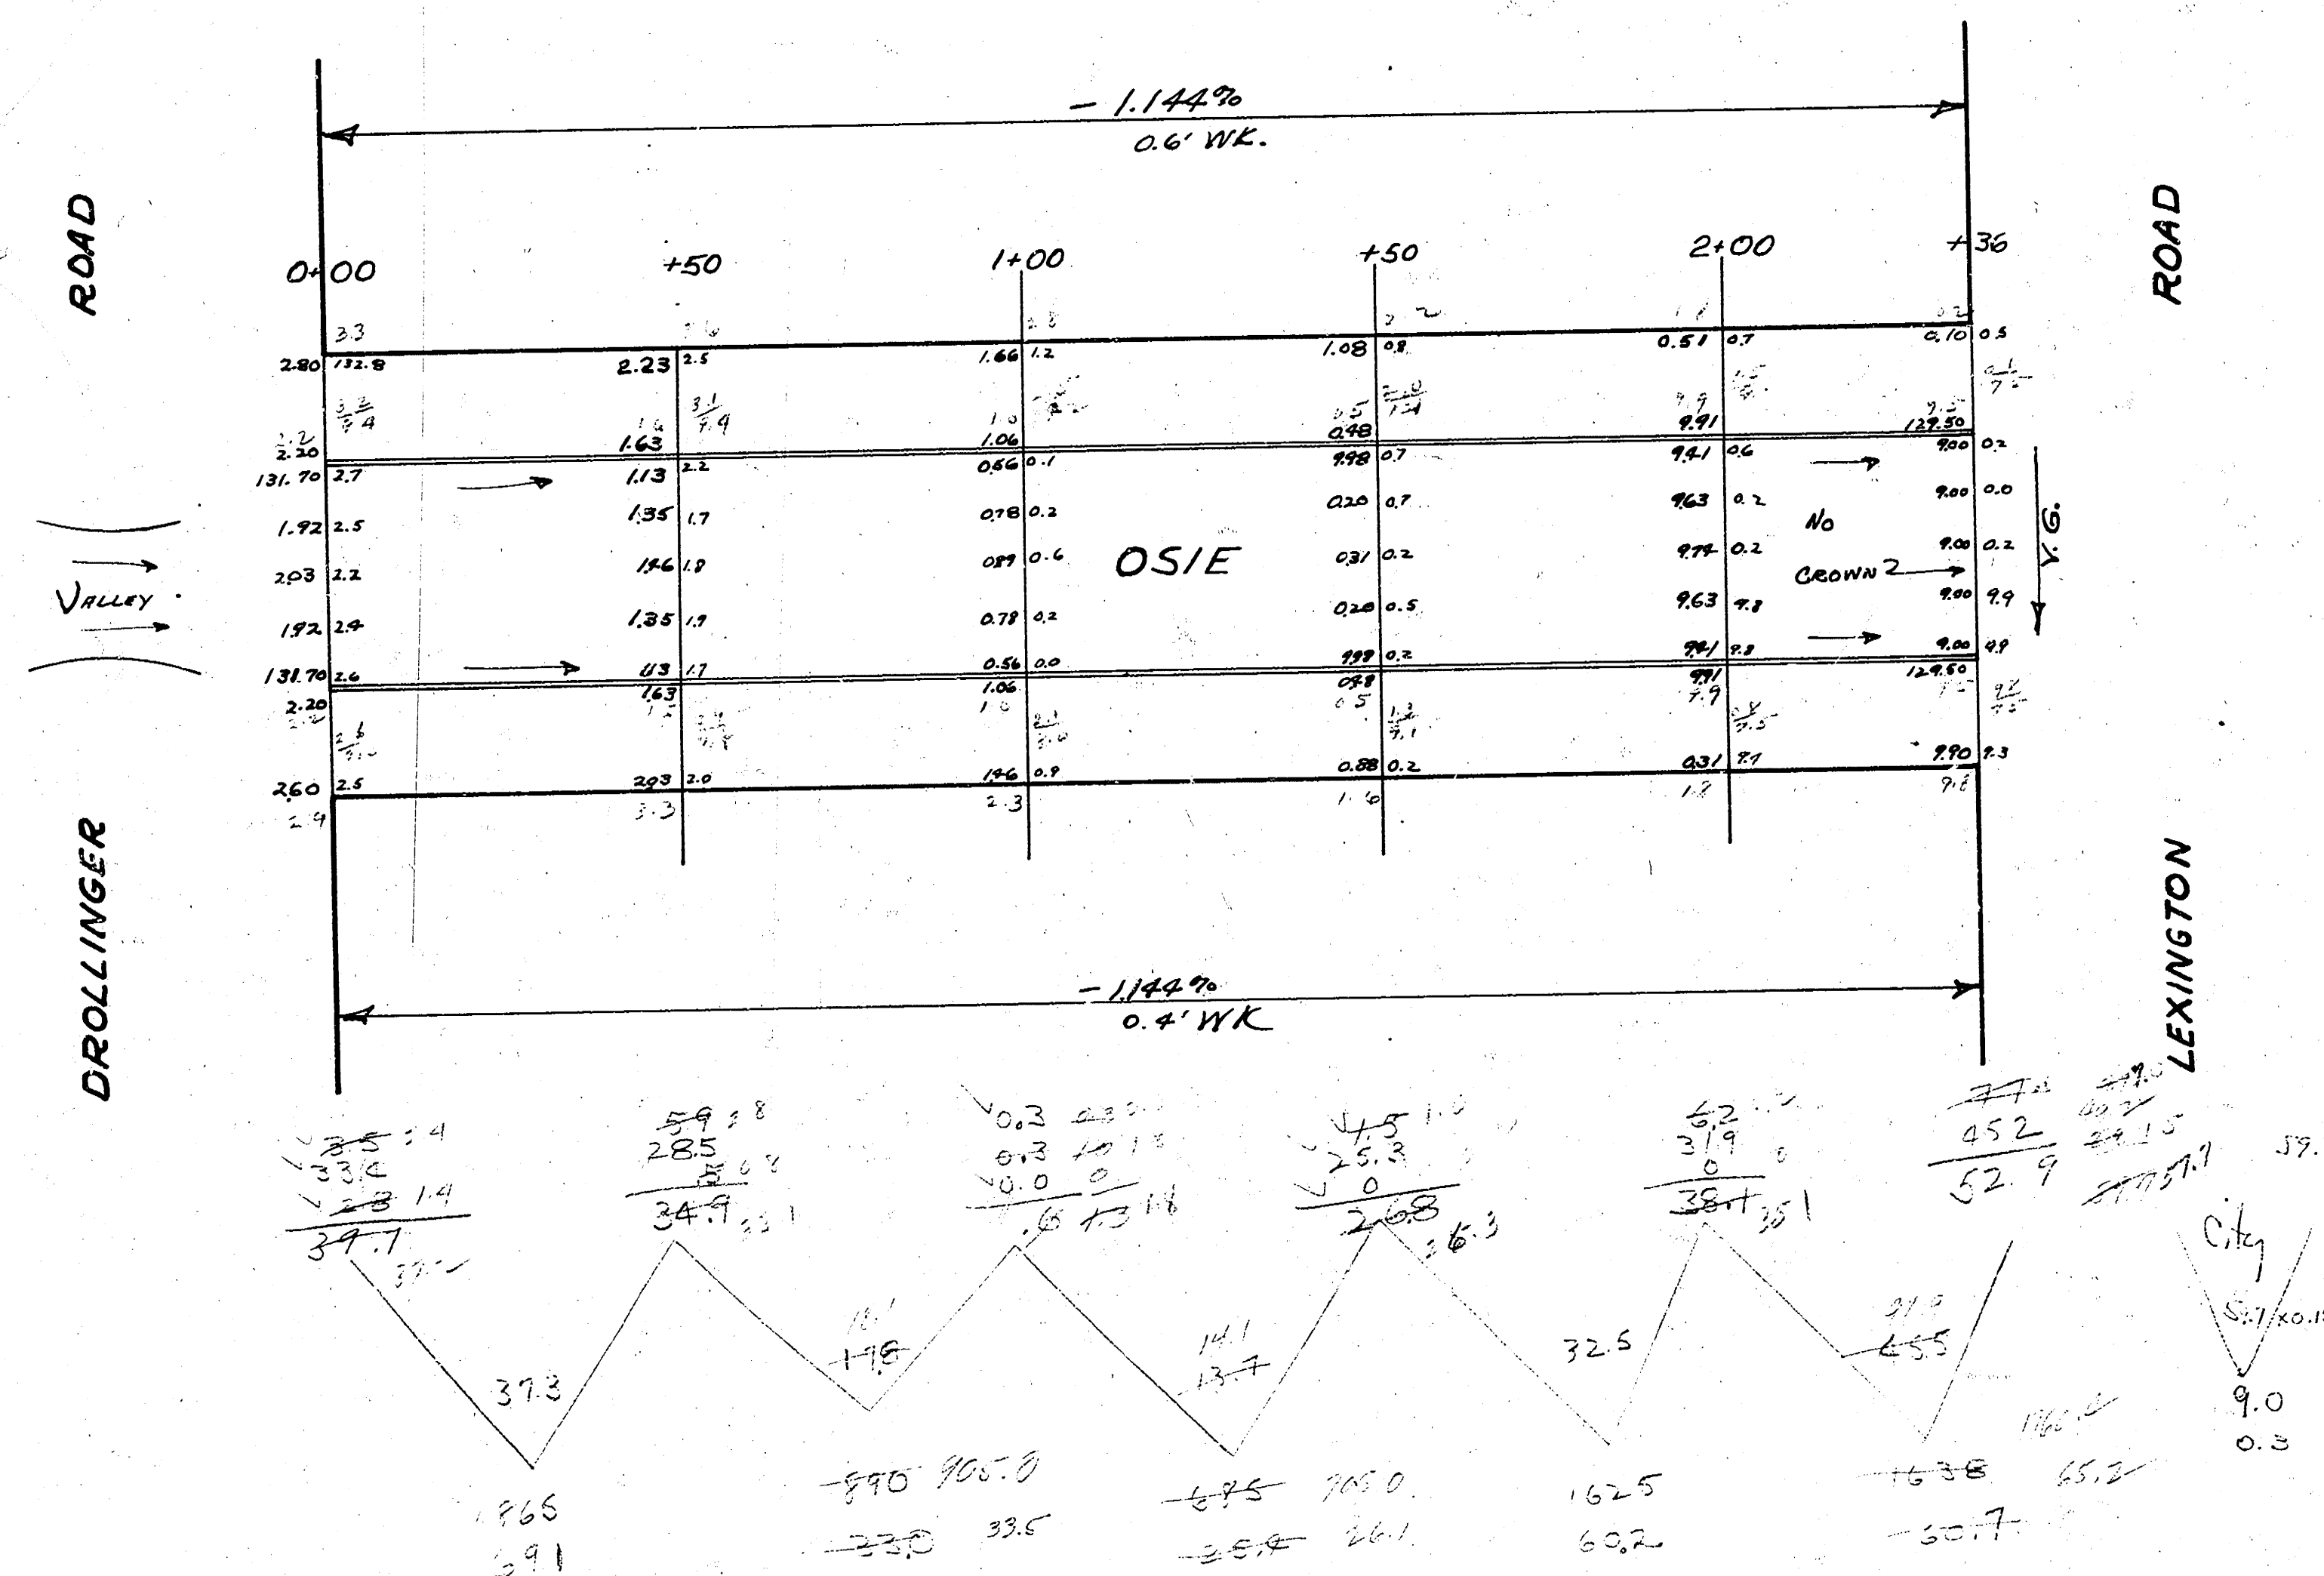

Scale 1" = 20'

OSIE
 EL DROLLINGER TO WL LEXINGTON
 30' CONC & CB
 CITY OF WICHITA
 LK WHITE CITY ENGINEER
 JAN 1952 PROJ CII-237