


BM 13628 60" SPIKE N.E. PP 110' E of MINDAR S.S. CURB
 BM 13625 1" IN 1" MUELLER F.H.D. N.E. COR OSIE & FABRIQUE
 BM 13392 EXTREME S.W. COR HURGUARD TRIPLE R.C.B.C. 30' S of DREHLINGER on HARRY

PROP 13879
 +10% 13879
 TOTAL 7326.5

PLAN 12427 BK 40-3
 REVISION
 Exc. 28-1
 Checked

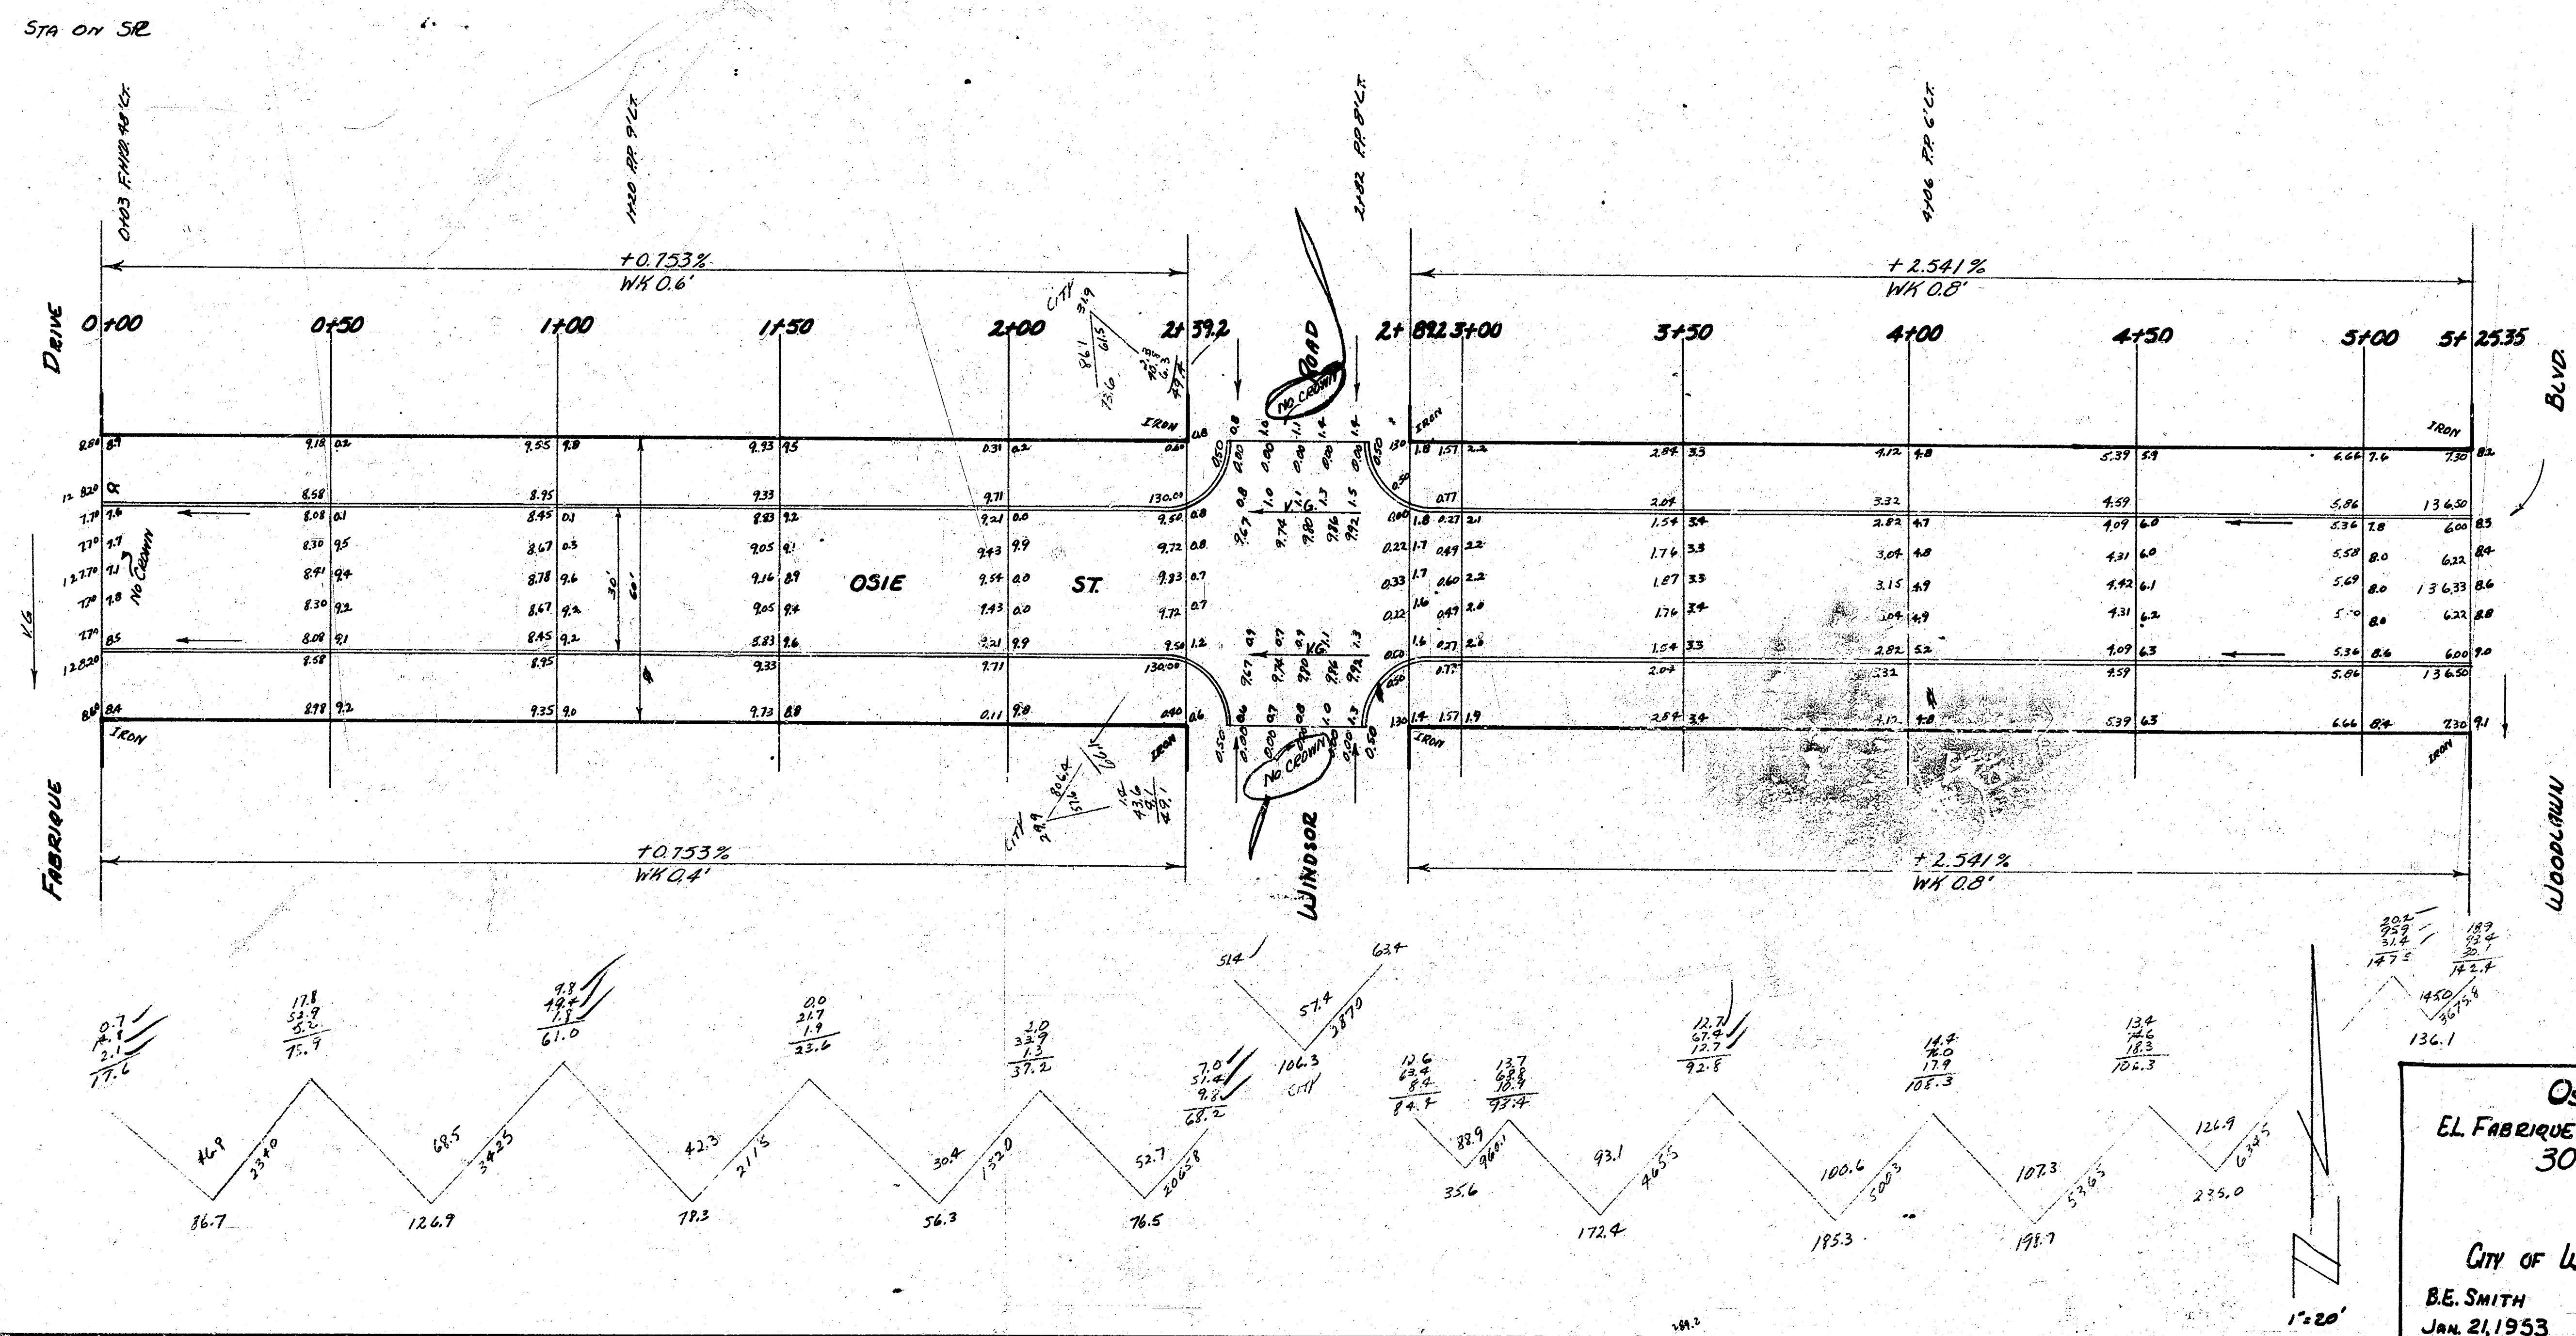

OSIE ST.
 EL FABRIQUE TO W.L. WOODLAWN
 30' CONC + CB.
 CITY OF WICHITA, KANSAS
 B.E. SMITH CITY ENGINEER
 JAN. 21, 1933 PROJ. NO. C12-308