



B.M. 136.28 60' S. 10' E. 10' W. of N.W. corner of OSIE
 B.M. 133.92 EXTREME SW COR. of TRIPLE R.C. 300' E. of DOLLINGER on HARRY

STA ON N.W.

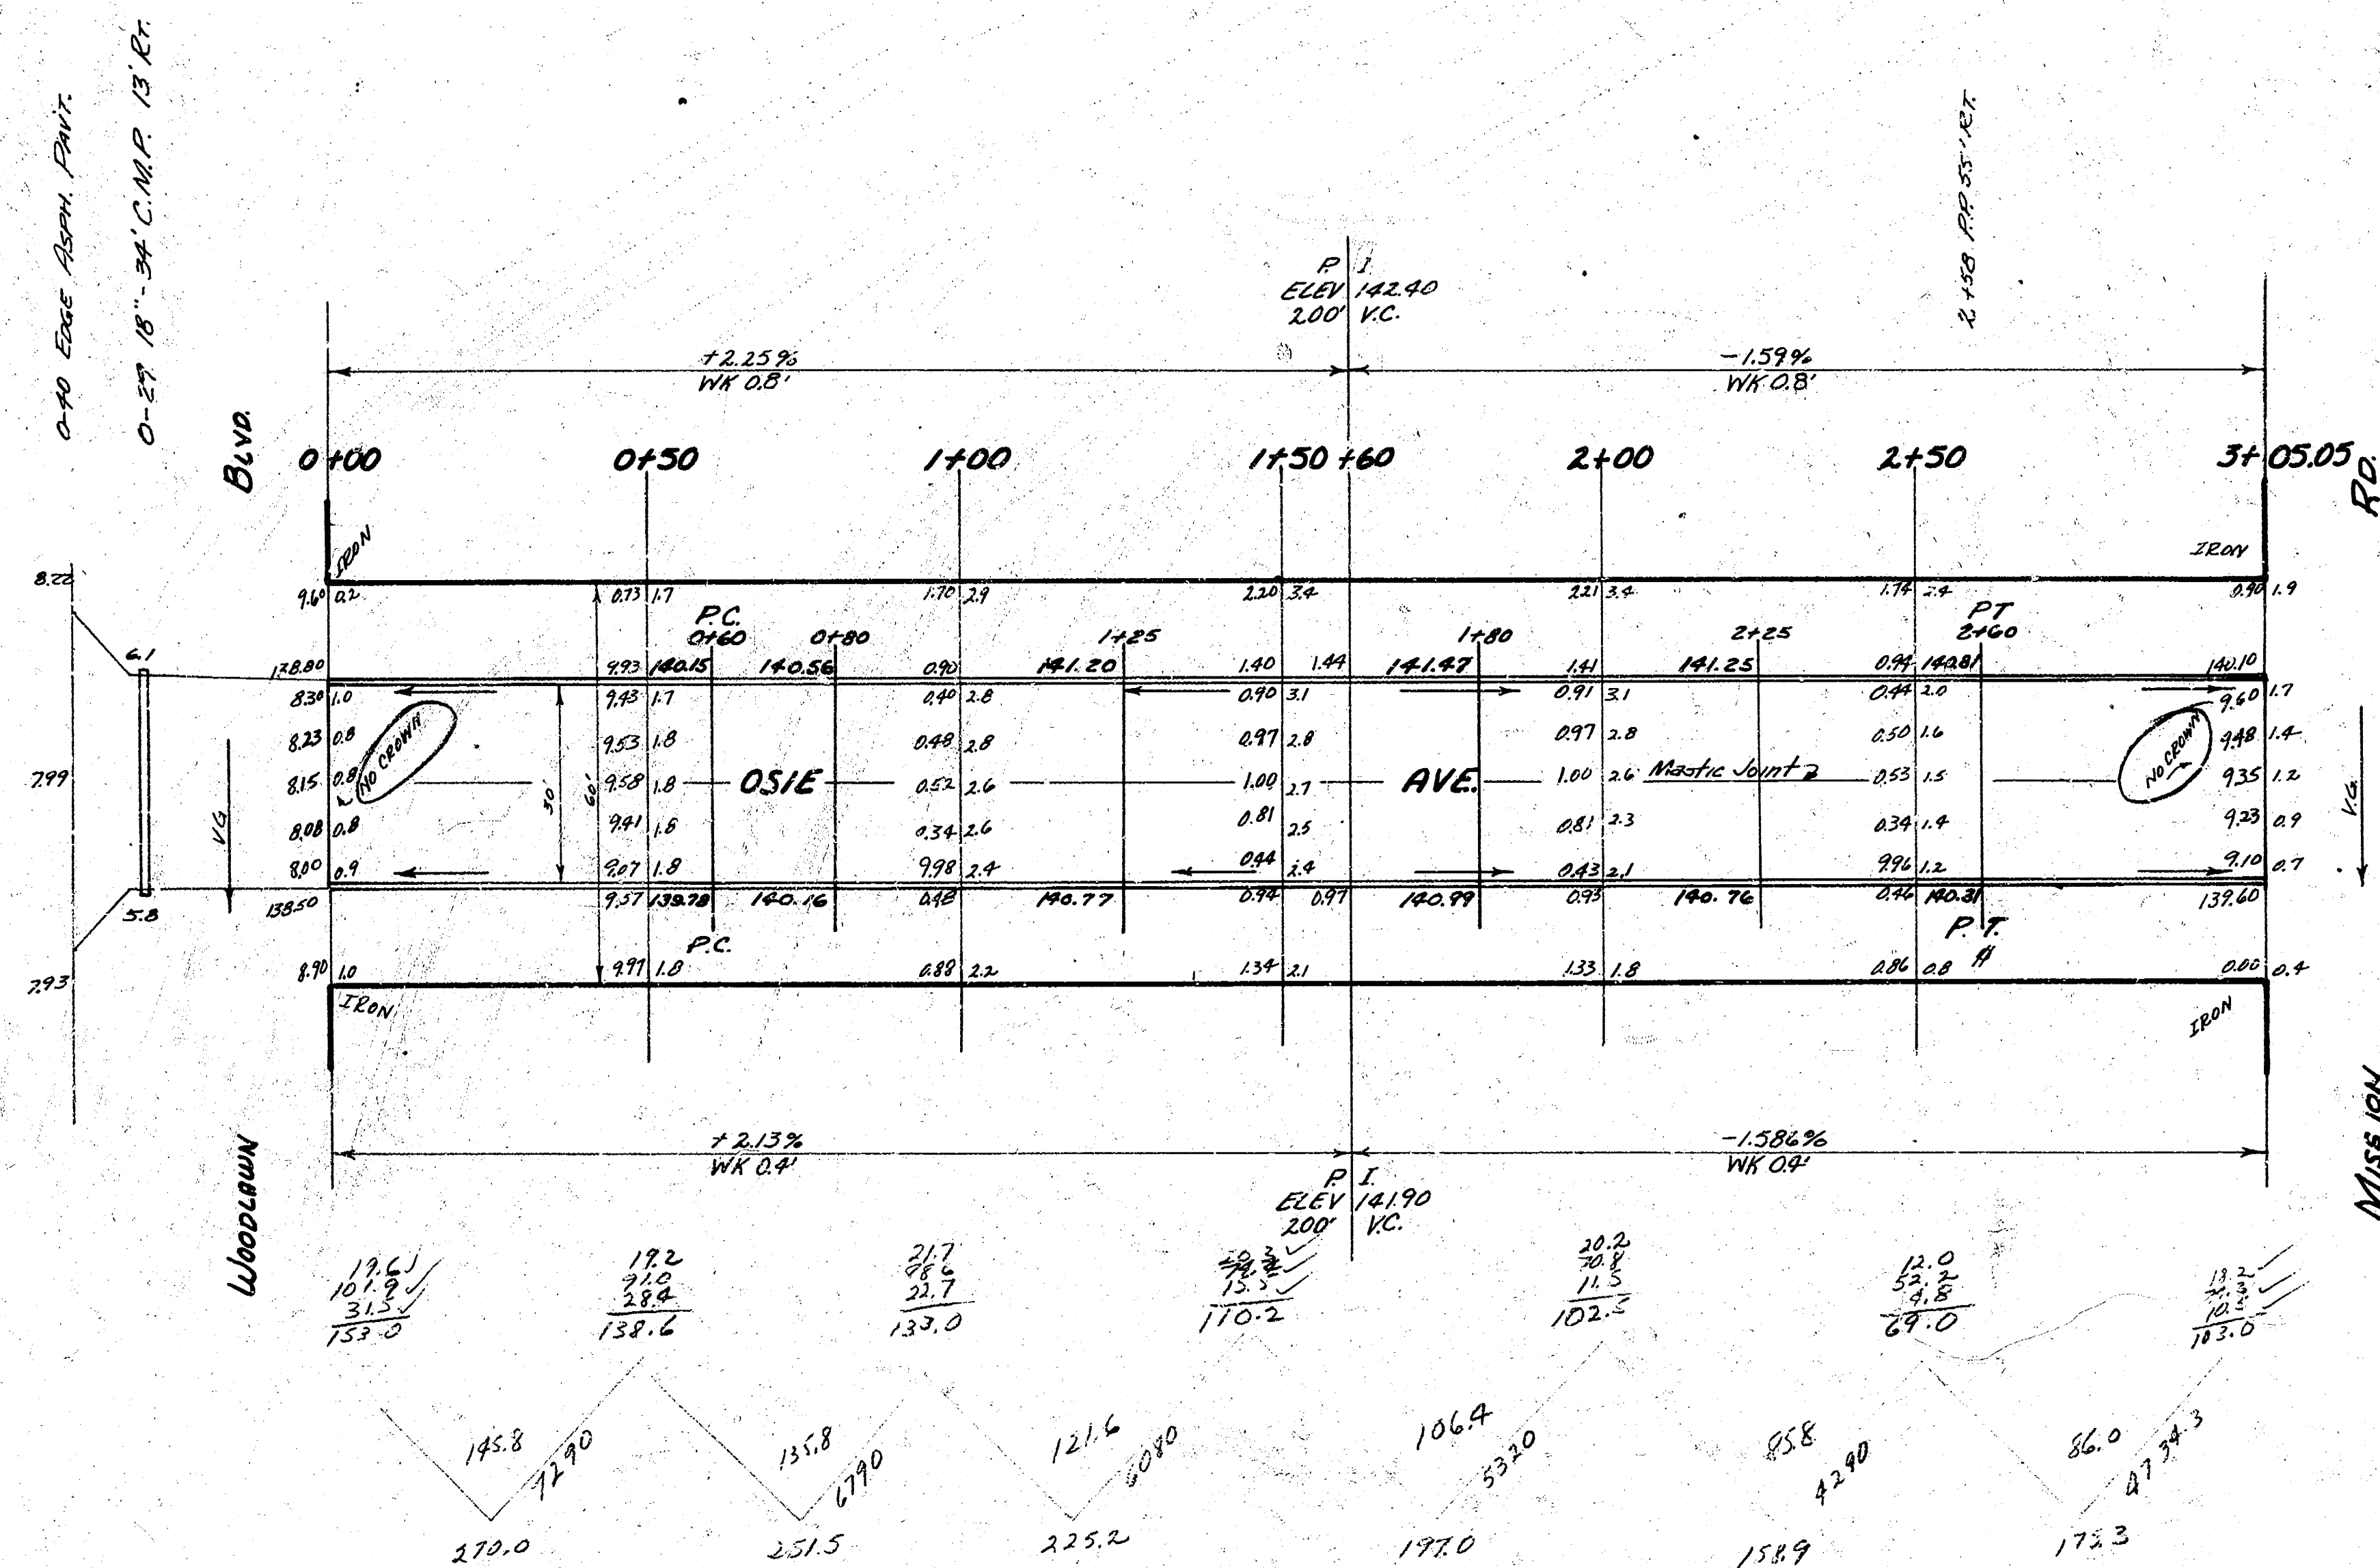

Prop.
 12.77.9
 + 10.81.2.8
 140.5.7 Cuyd

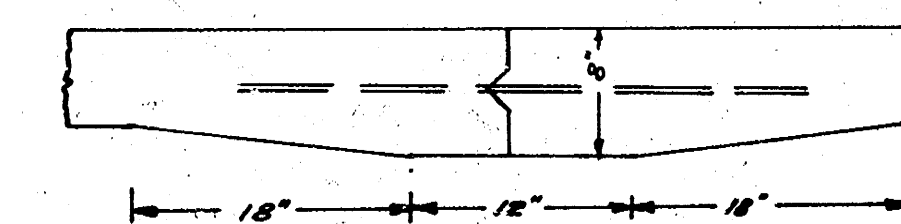

Use 1/2" x 8 bars, 3' long on 2'-6" centers

DETAIL OF MASTIC JOINT



OSIE AVE.
 EL. WOODLAWN TO W.L. MISSION
 30' CONC & CB

CITY OF WICHITA, KANSAS
 B.E. SMITH CITY ENGINEER
 FEB. 3, 1953 PROJ. No. C12-264

STATION 0+00.00
 PLAN AND
 ELEV. DATA
 CHECKED BY

1" = 20'