


SURVEYED BY
 PLAN NO. 1000
 DATE 10/10/17
 CHECKED BY



Prop. 21-1117 DN City 10/10/17
 10133 Cu. Yds. 13 Cu. Yds.

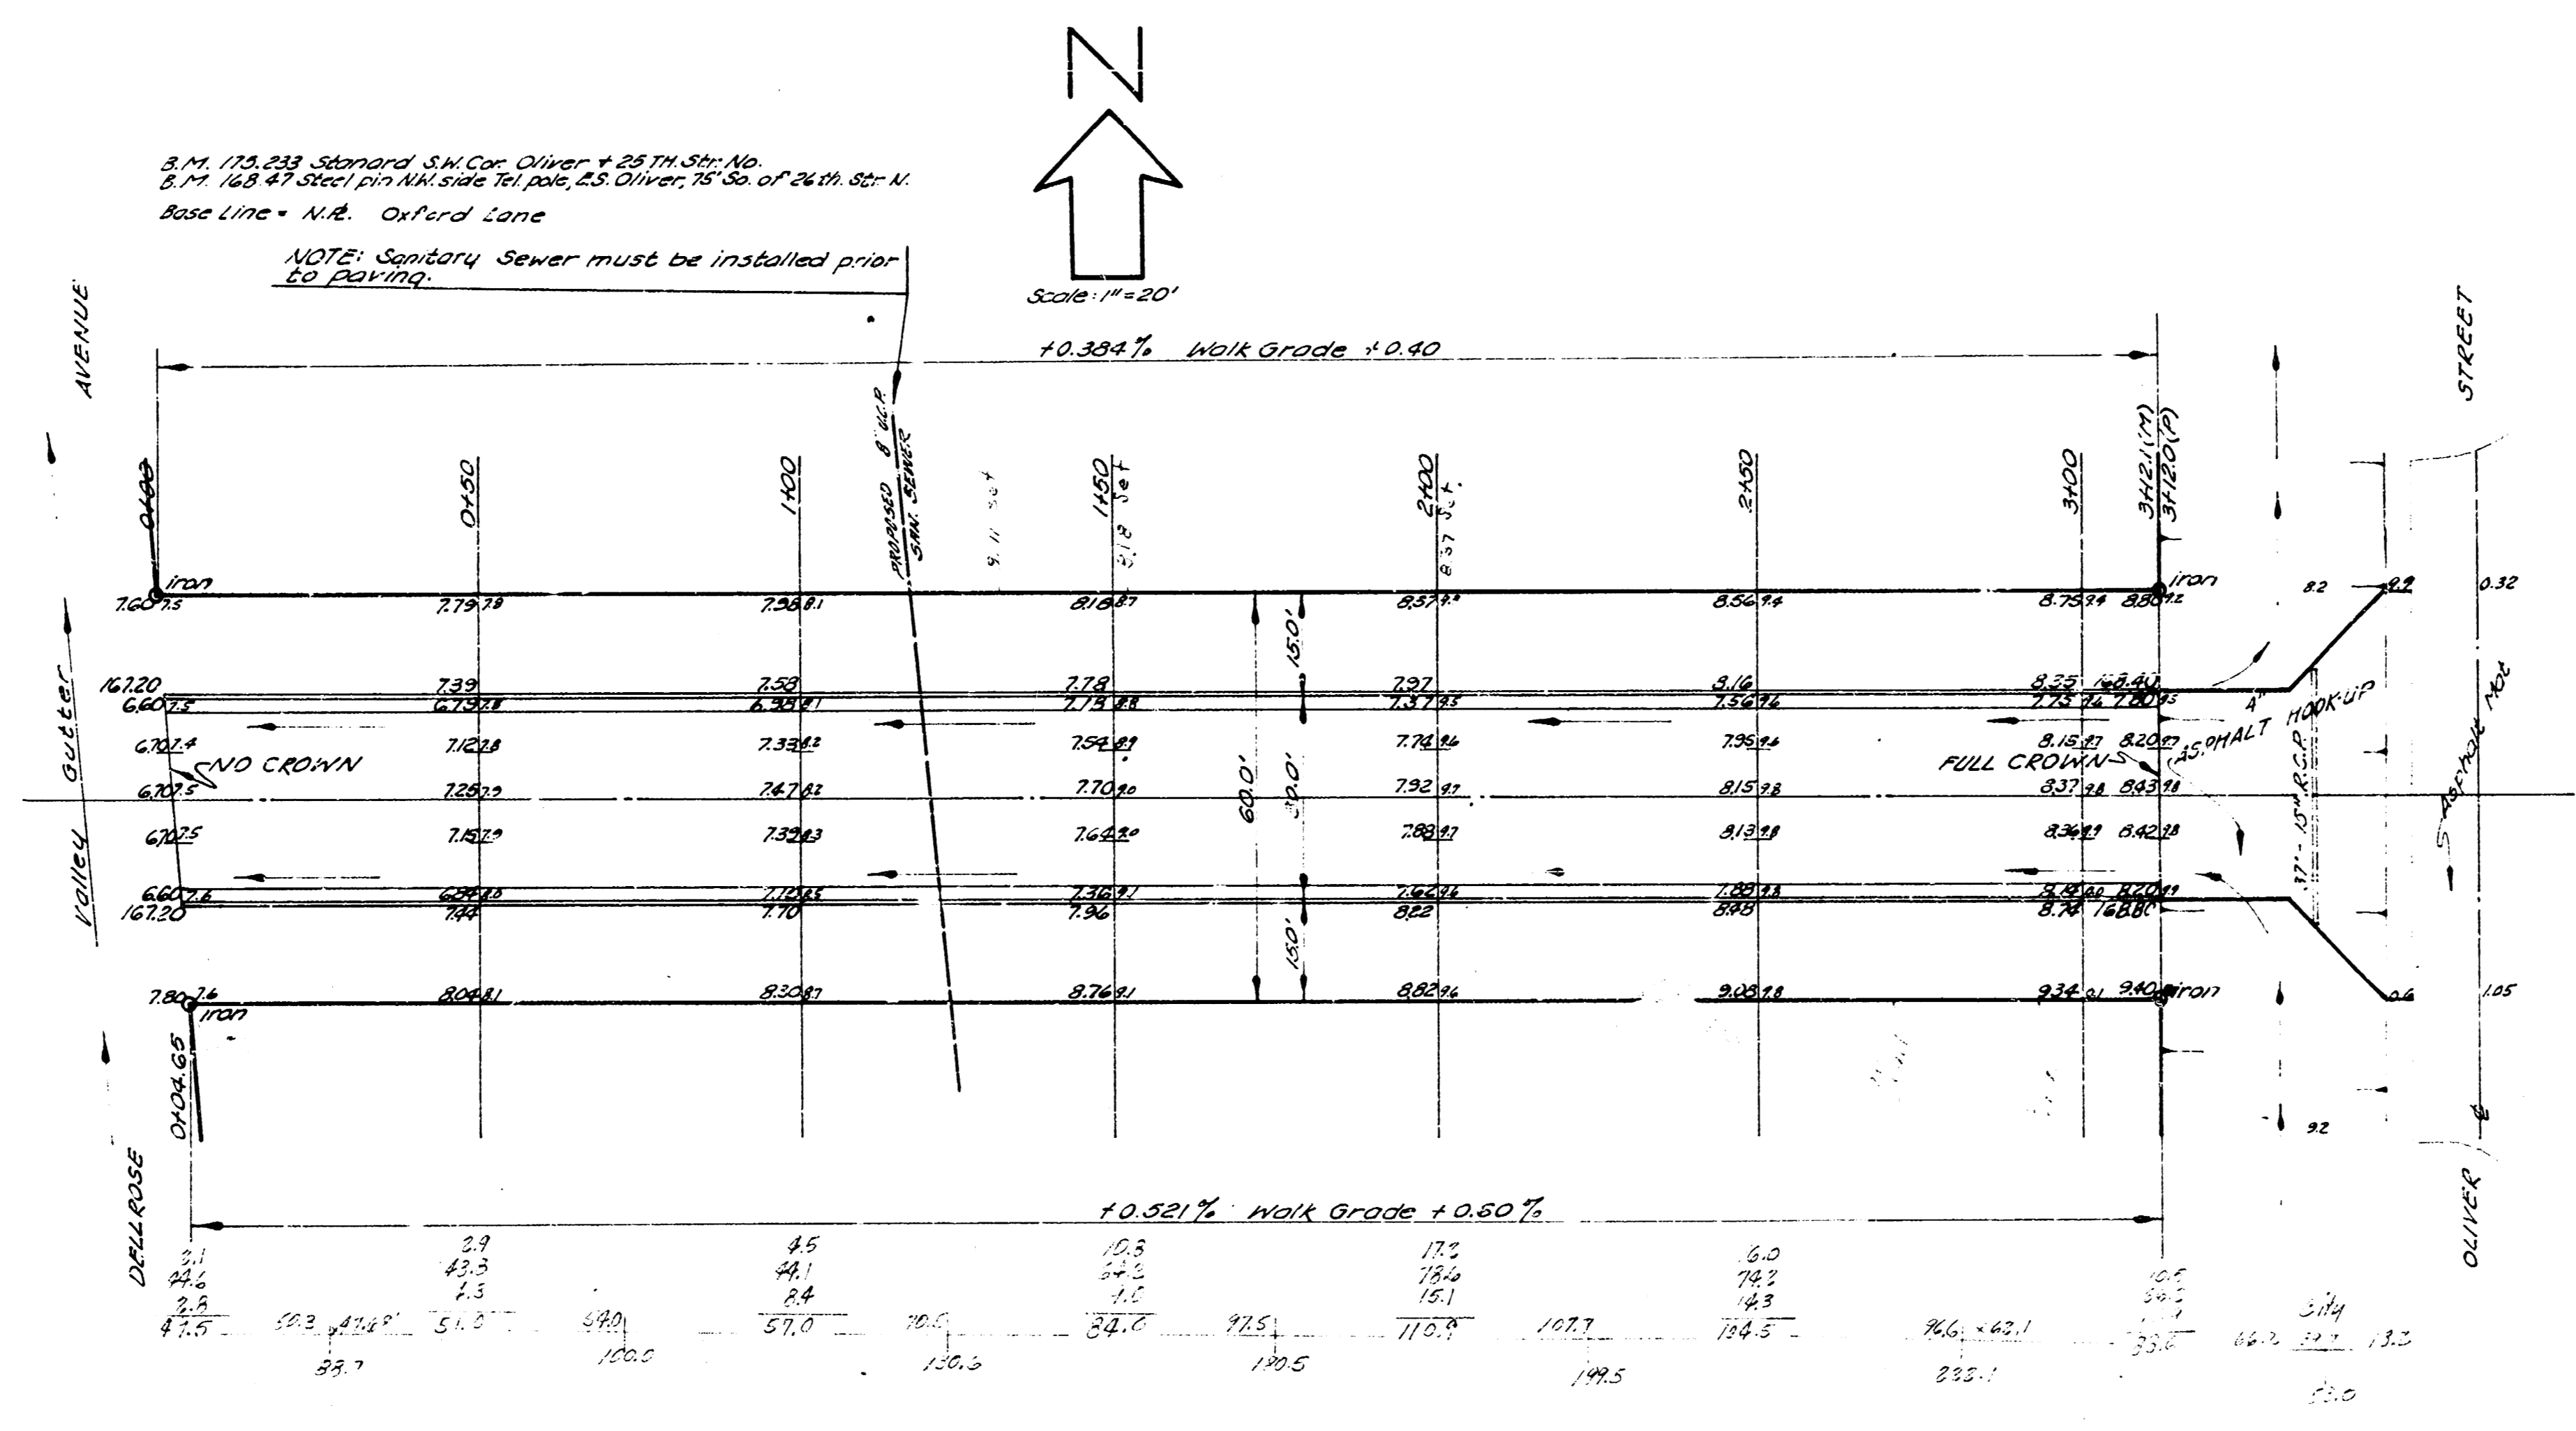

OXFORD LANE
 E.L. Dallase Ave. to W.L. Oliver Str.
 26'-2'-30' Asphaltic Conc.
 City of Wichita, Kansas
 B.E. Smith City Engineer
 Date: Pr.-J. No. C-10-17