


PAVING PLAN-1943
 PALISADE AVE-CLARK ST. to SLL LOT 45-FAIR GROUNDS ADDN
 CB & GTR. ONLY

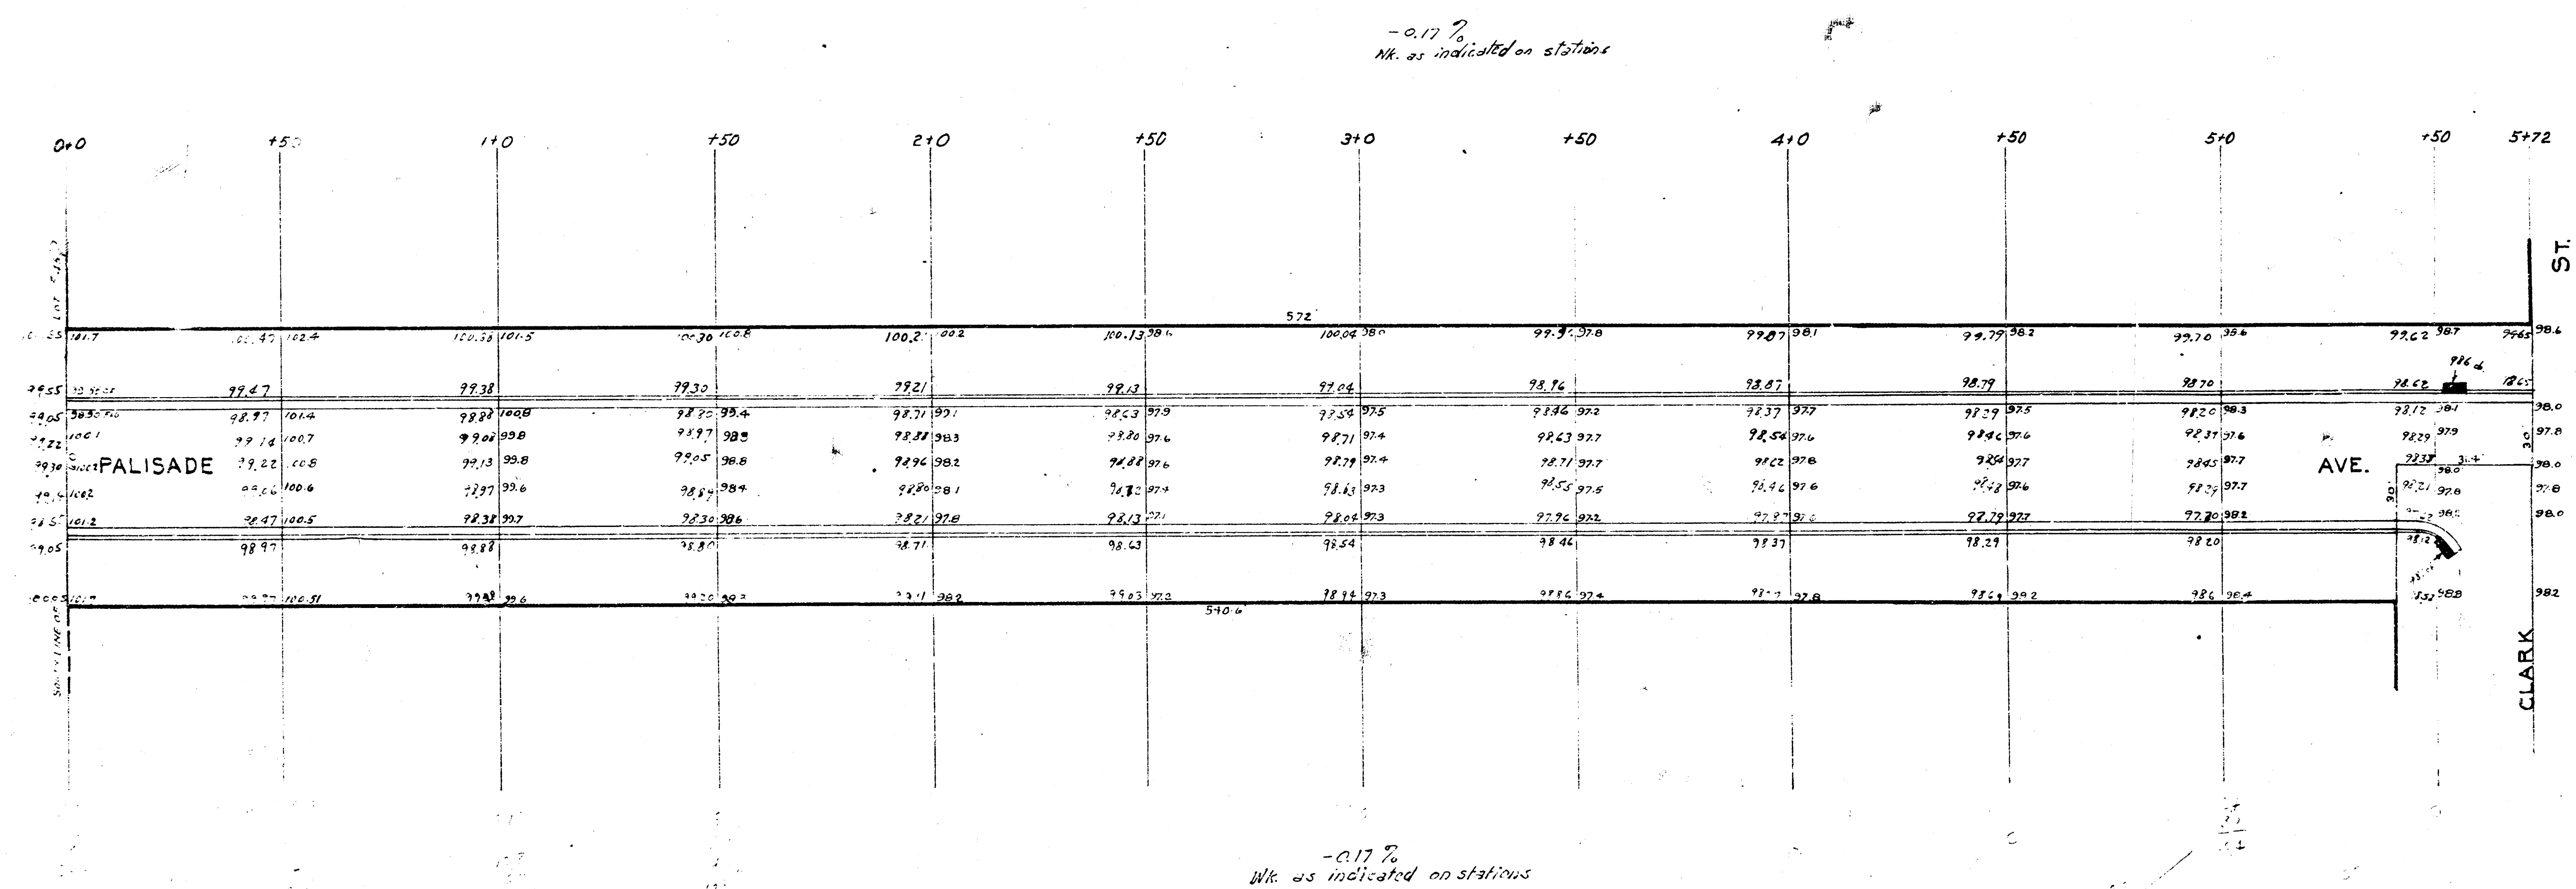

B.M. Elev. 101.41 "T" in Troy, Fire Hydrant NE cor. Palisade & Clark