


111

Property  
 37.0  
 33.9  
 34.1  
 12.8  
 25.0  
 32.0  
 35.4  
 23.5  
 16.4  
 15.3  
 7.6  
 105  
 285.9  
 110.0  
 395.9 Ch. 7d.

NOTE: Adjust 2X5 Catch Basins  
 At Sta 0+00 TO New Grade

P.I. 200' V.C.  
 Elev. 98.90  
 W.K. - 4

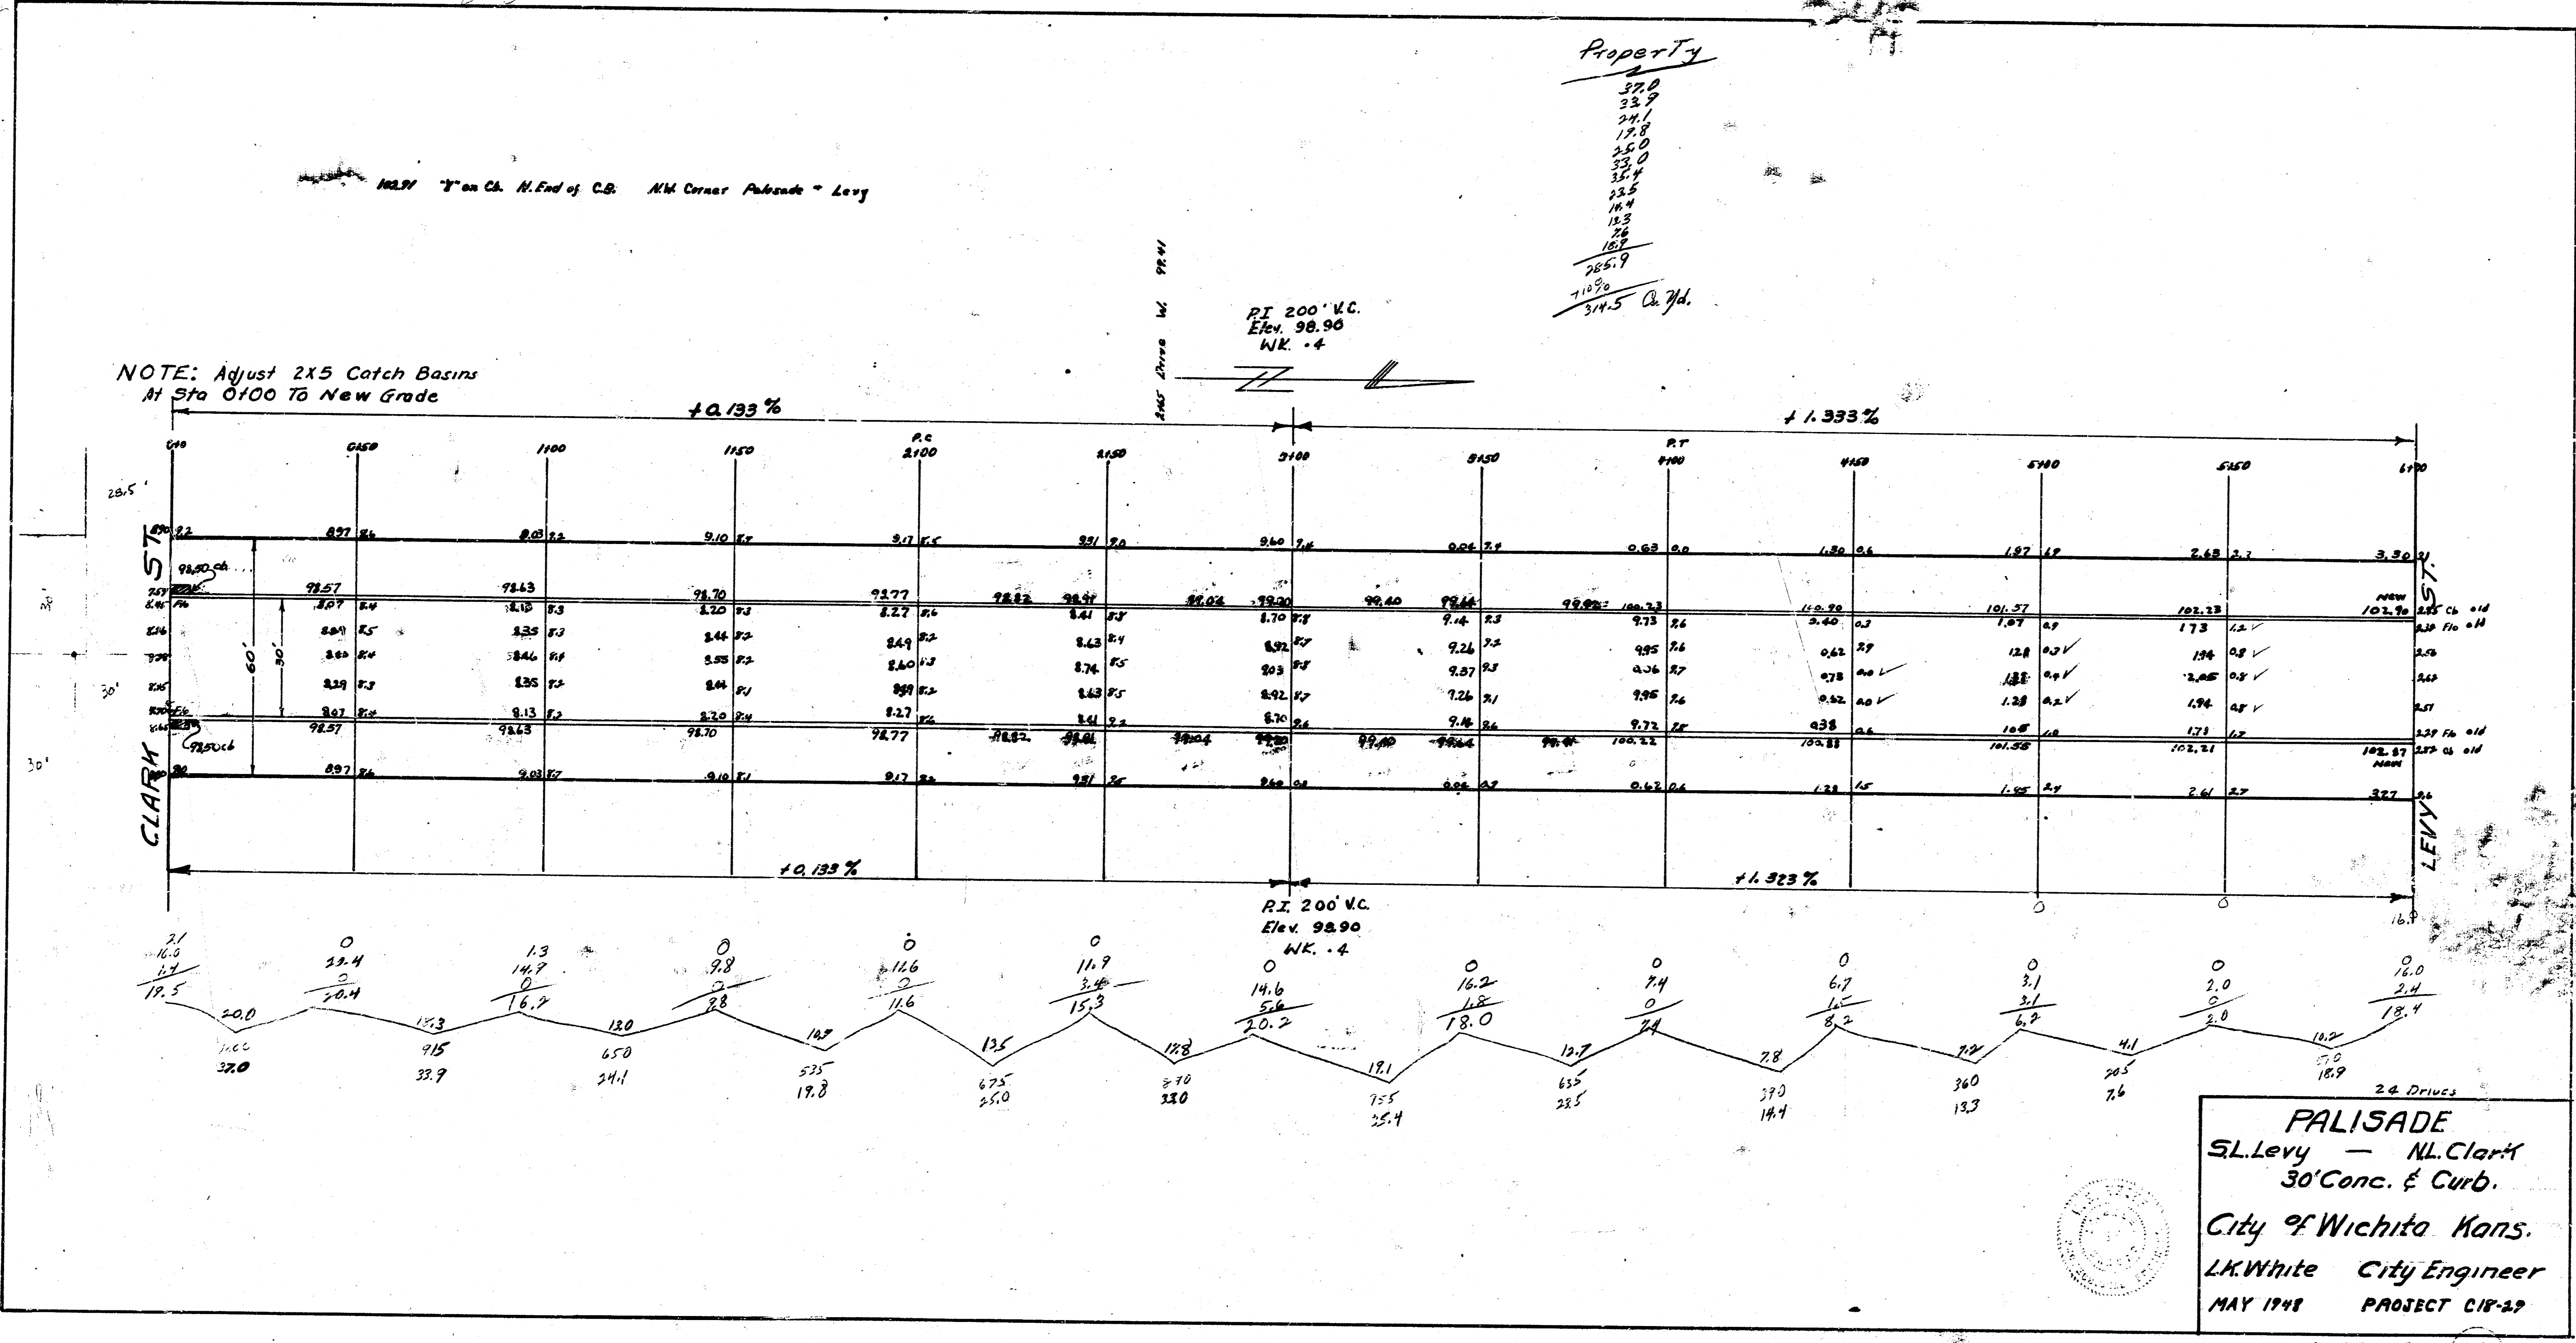

24 Drives  
**PALISADE**  
 S.L. Levy - N.L. Clark  
 30' Conc. & Curb.  
 City of Wichita Kans.  
 L.K. White City Engineer  
 MAY 1948 PROJECT C18-59

133