


Note: Side Ditches are cut -
substant - 3.0' from calculated
cross sections

PAVING PLAN PARKWOOD LANE - N.L. SECOND TO S.L. THIRD 26-2-30 C & G ONLY

BM. Iron N.W. Cor. Parkwood & 2nd 150.01

Prop 209.2
110%


71
Total 780.0 cu yds

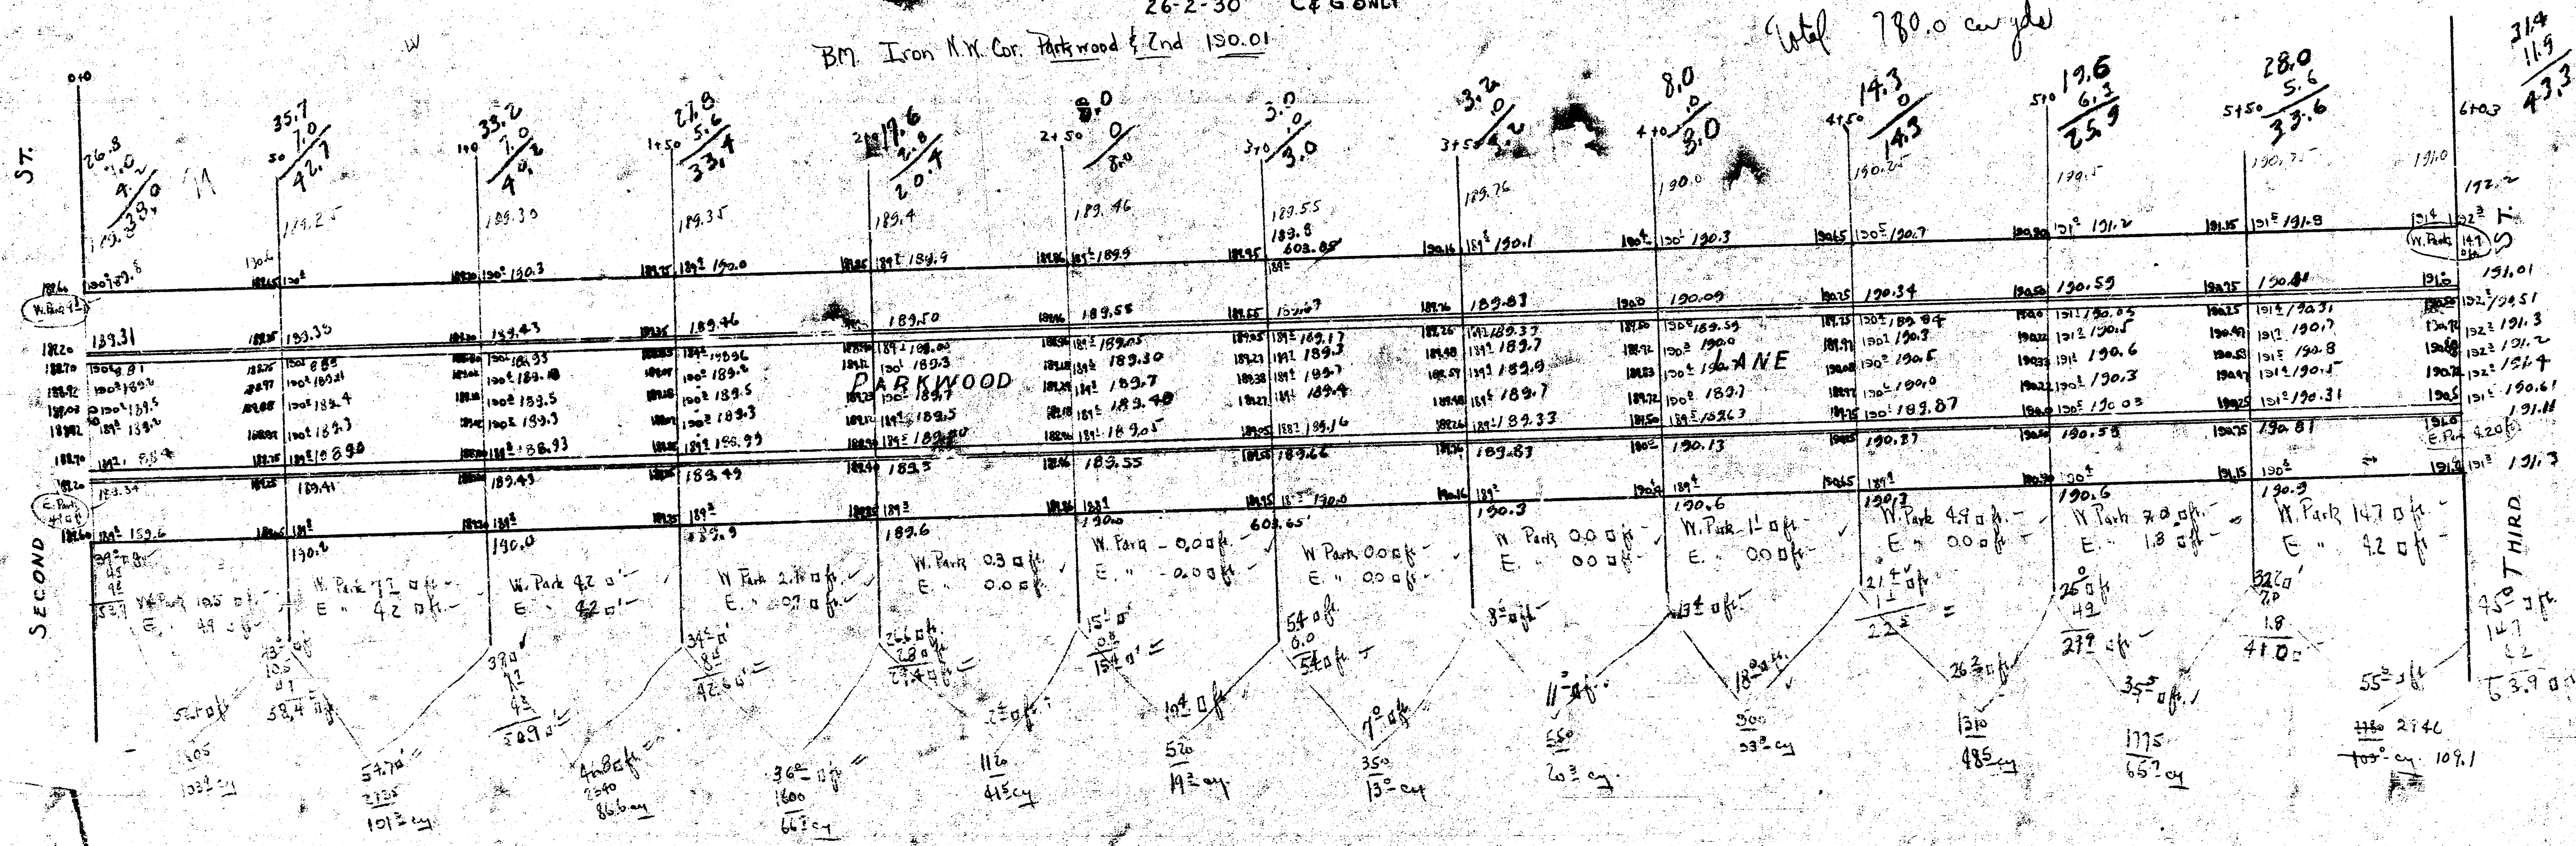

Parkwood Lane
Paving Plan
N.L. Second to
S.L. Third

PARKWOOD LANE NL 2ND to S.L. 3RD 26' CONC.

114' 26" 118.55' H.E. NL 2ND & NL 3RD Torkwood

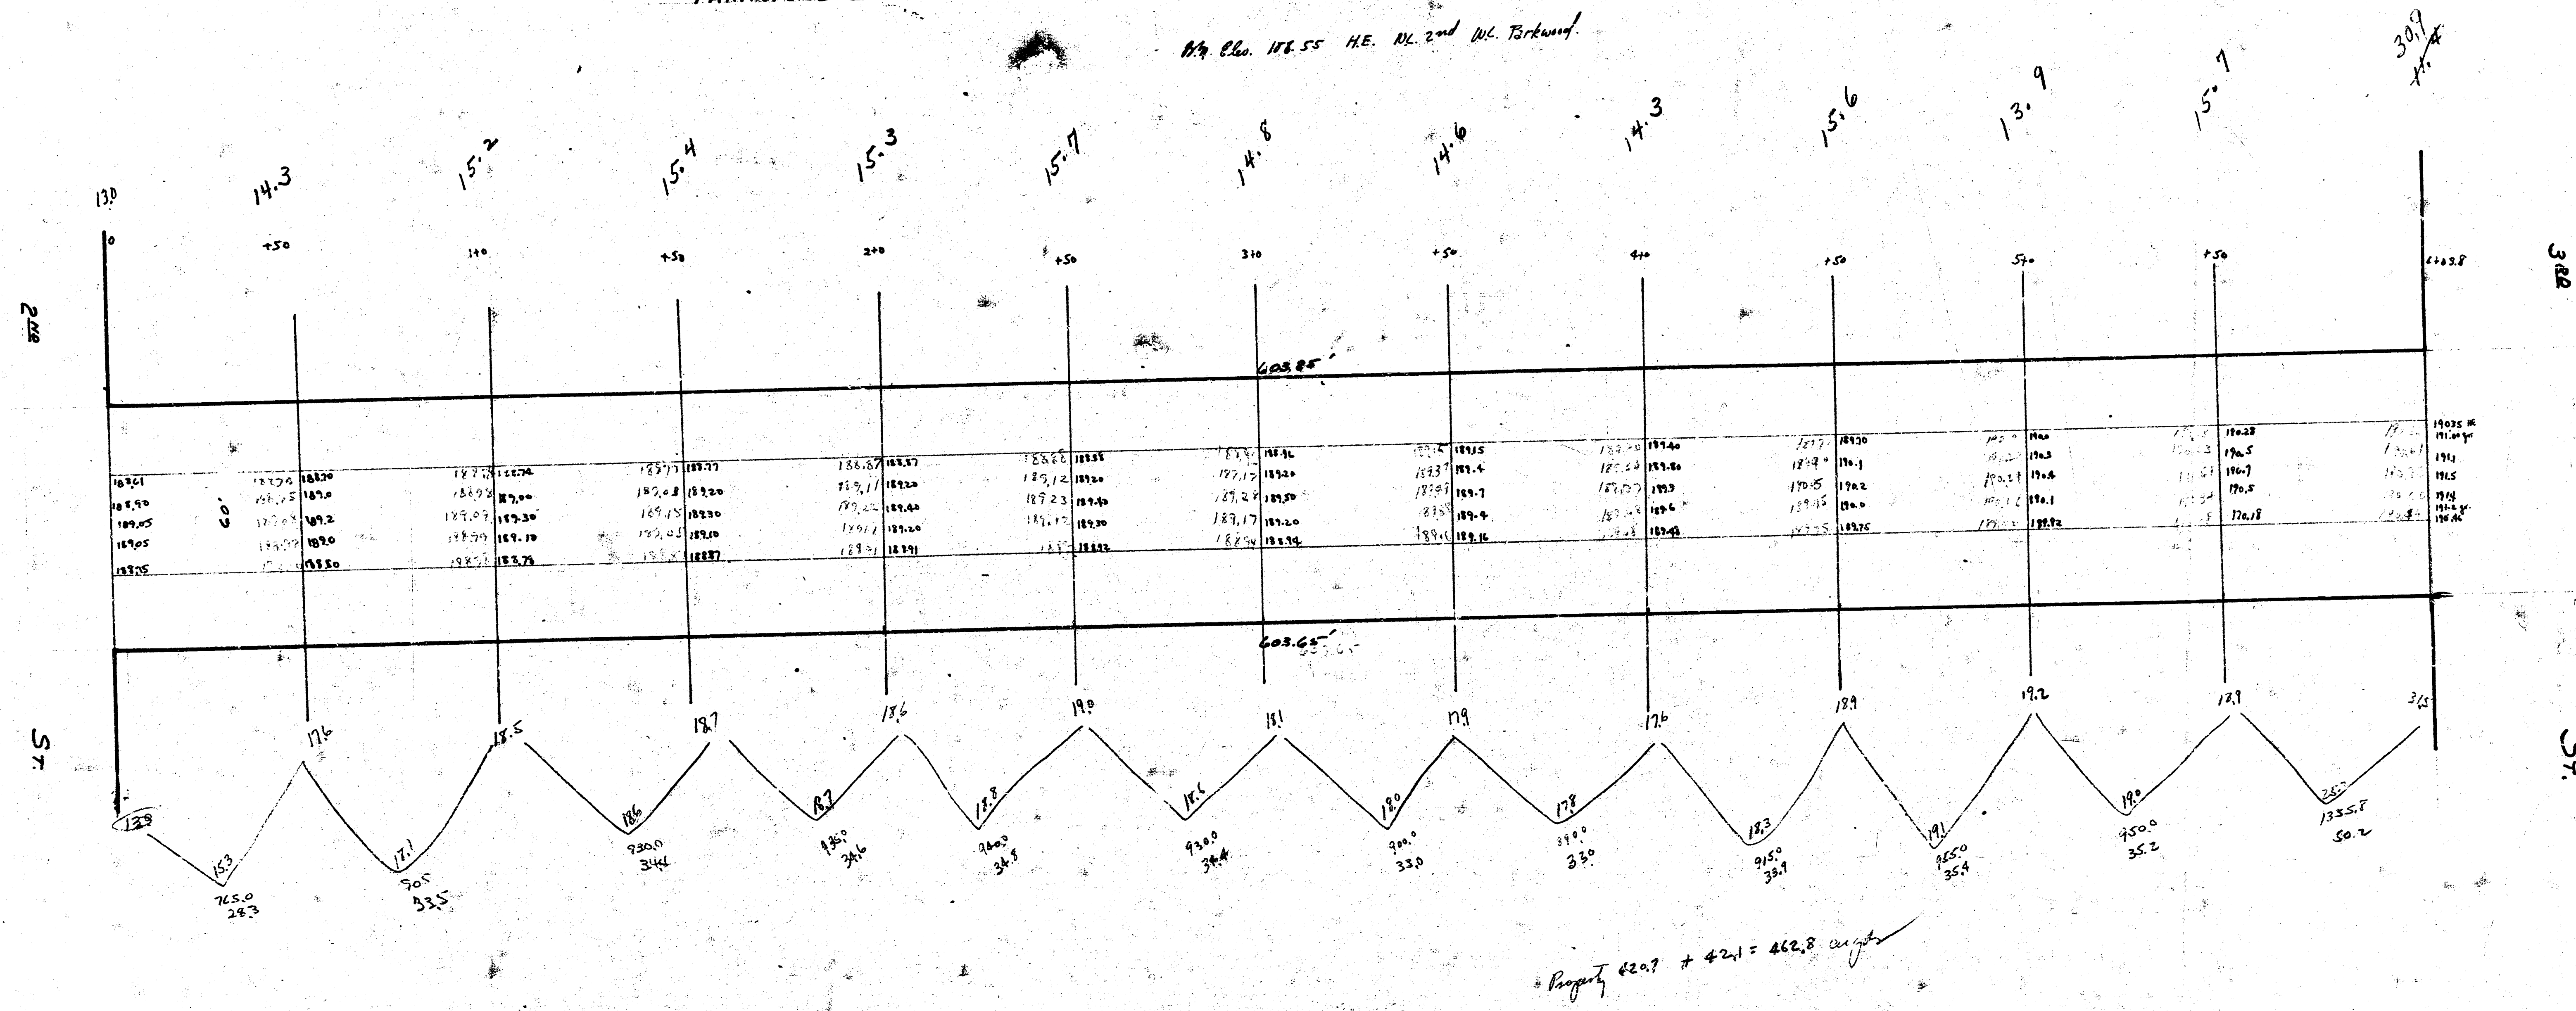

Property 420.7 + 42.1 = 462.8' length

PAVING PLAN
PARKWOOD LANE
NL 2ND to
S.L. 3RD
1991