



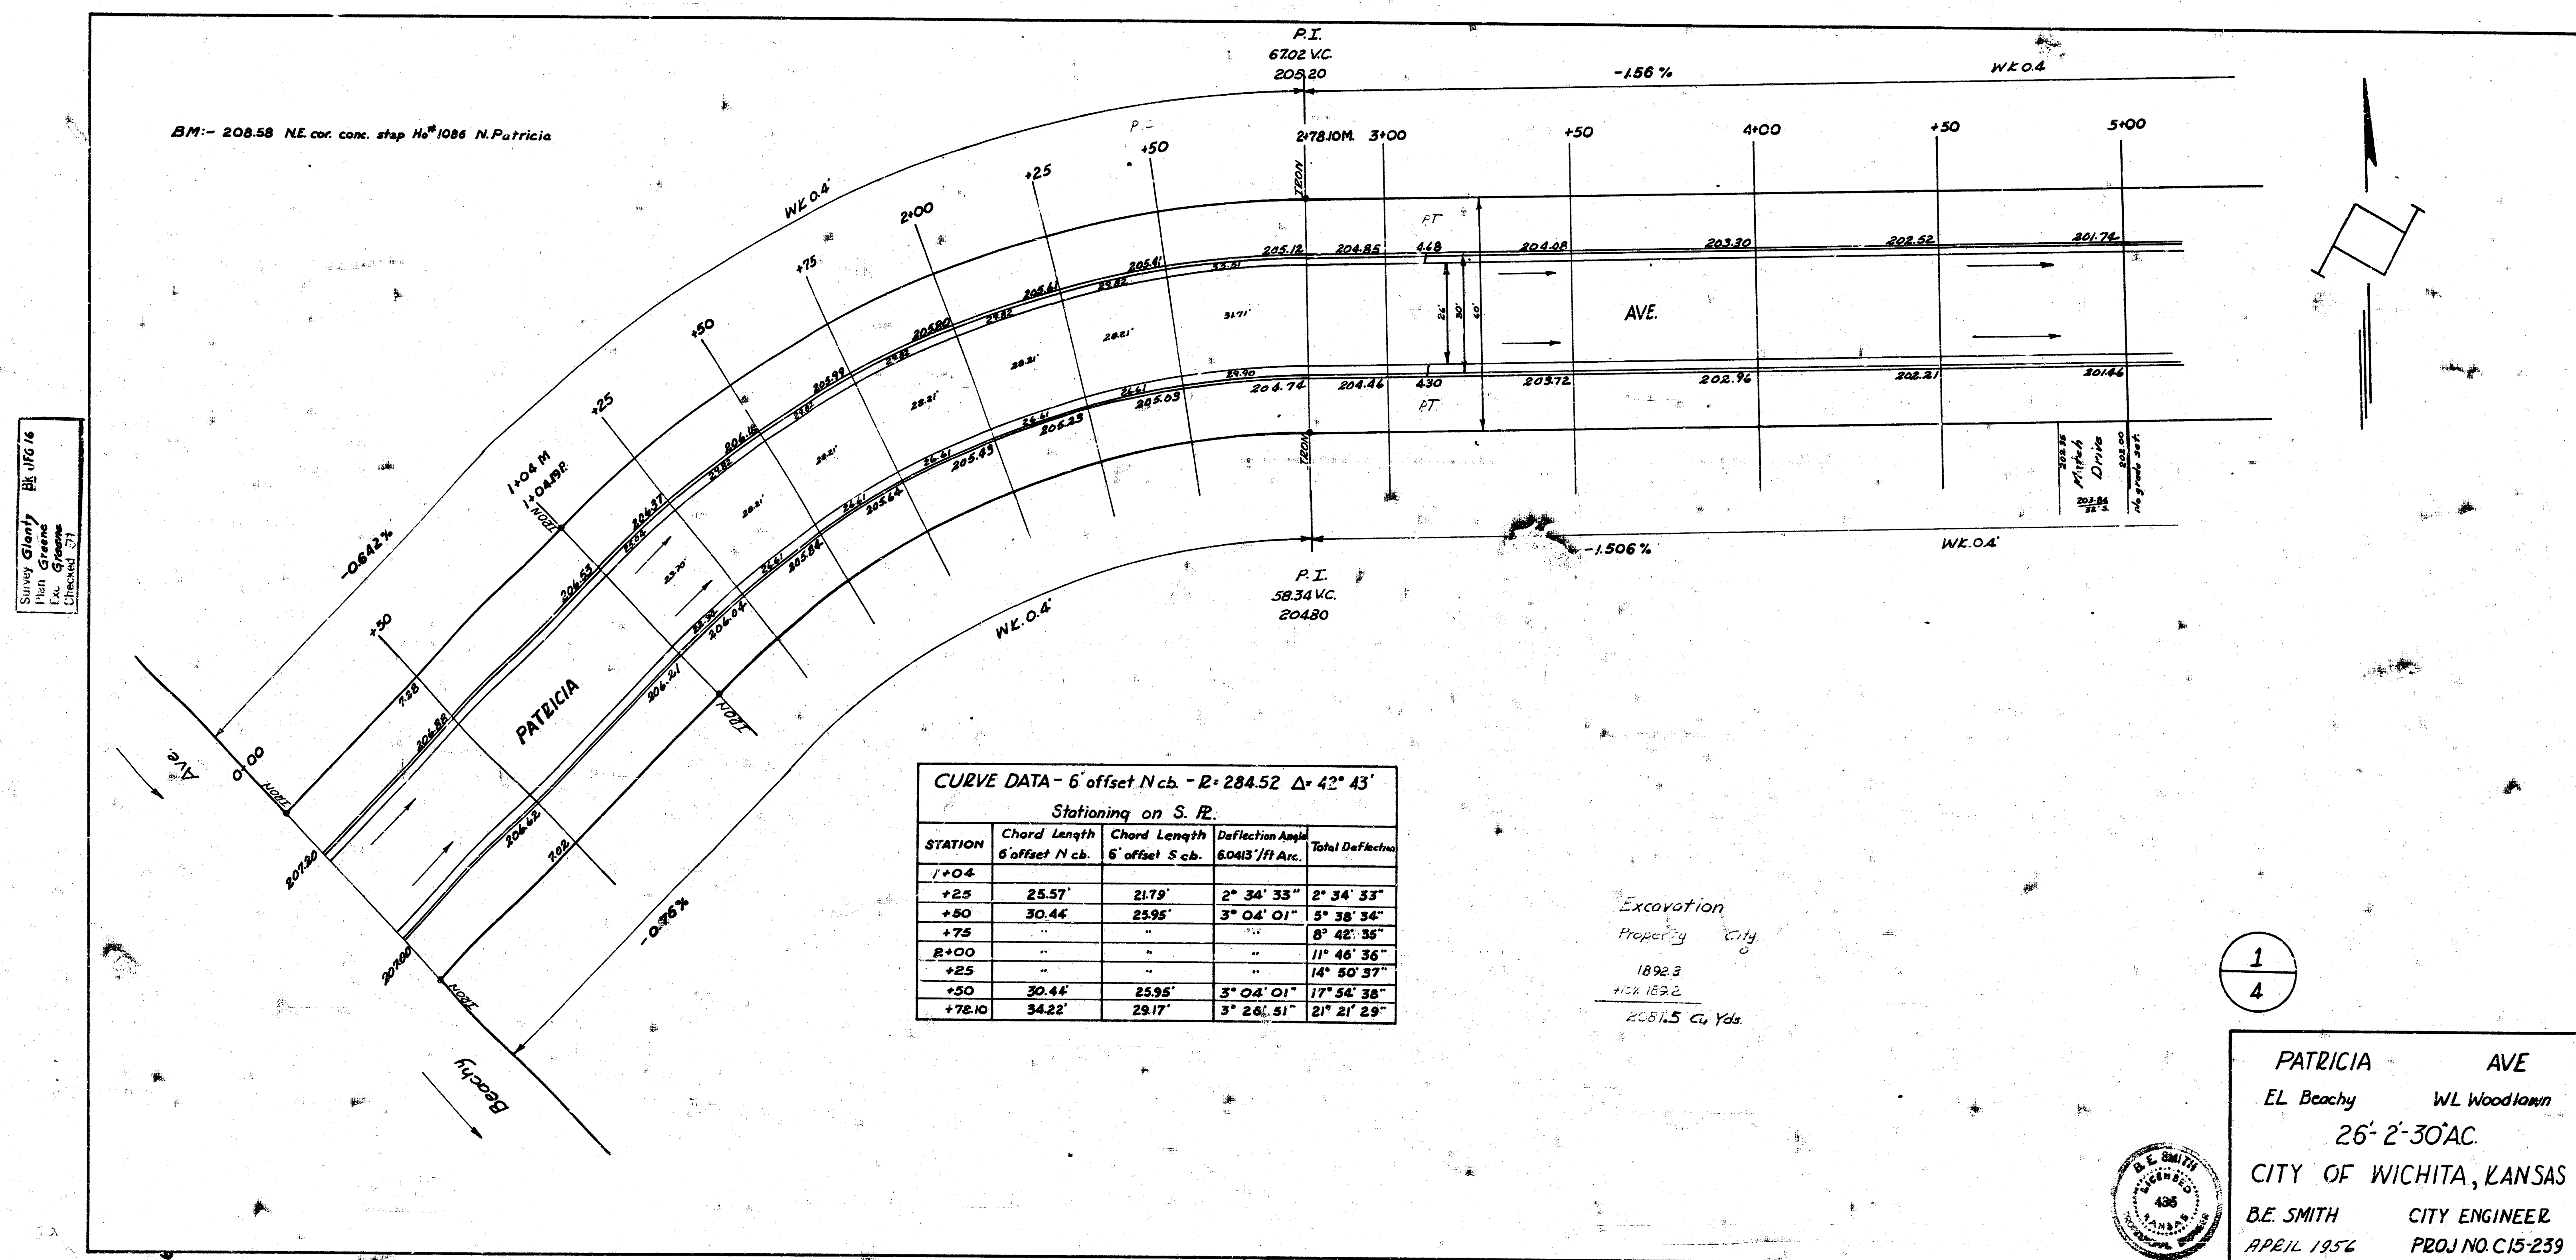

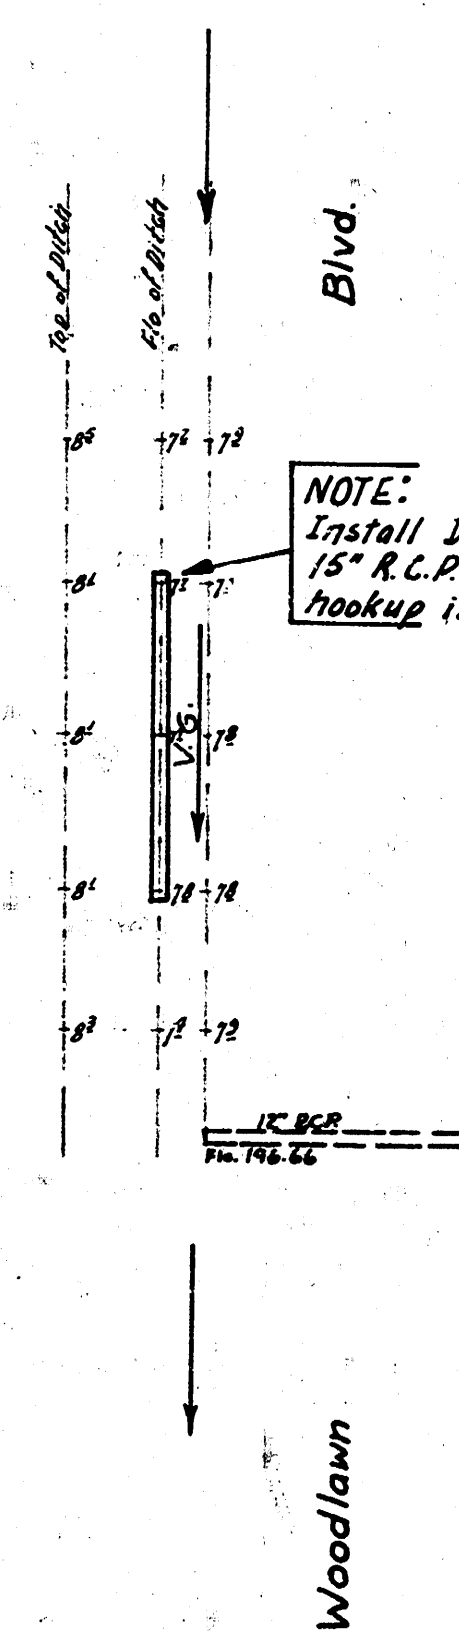

NOTE:
Install Dirt-Sand Hookup & 32' of
15" R.C.P. Installation of pipe &
hookup is not to be a bid item.

PATRICIA AVE C15-239
EL Beechy to WL Woodlawn.

 $\frac{2}{4}$