



Exp.

Prop	5.14
154.2	0
204.8	
215.4	
215.2	
183.0	
174.0	
130.7	
193.3	
195.0	
1715.8	cu. yd.

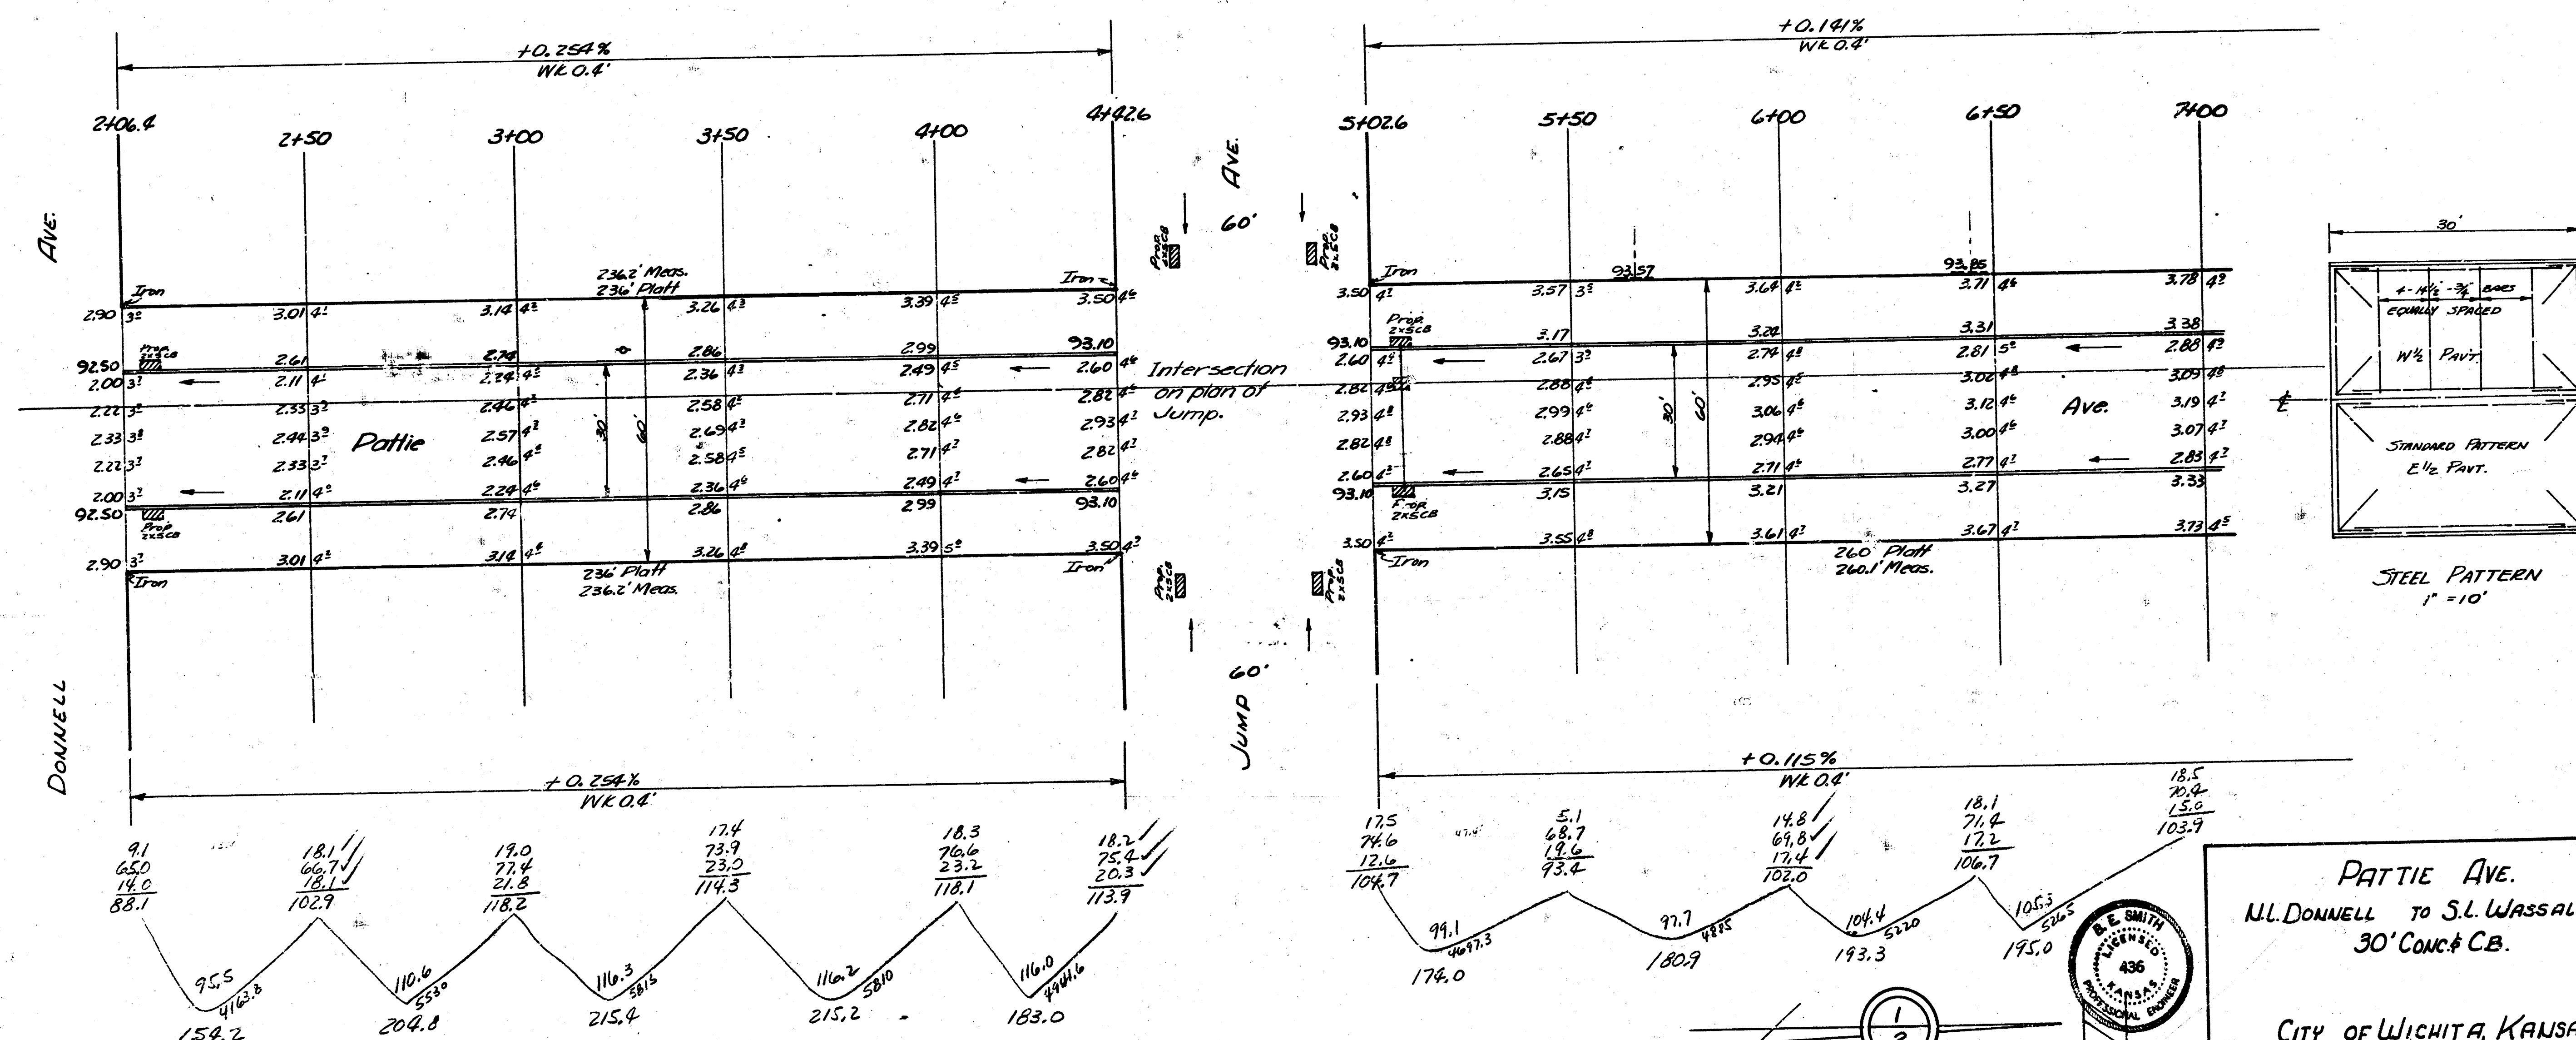

PATTIE AVE.
N.L. DONNELL TO S.L. WASSALL
30' CONC. & C.B.

CITY OF WICHITA, KANSAS
B.E. SMITH CITY ENGINEER
JAN. 8, 1953 PROJ. No. C12-132

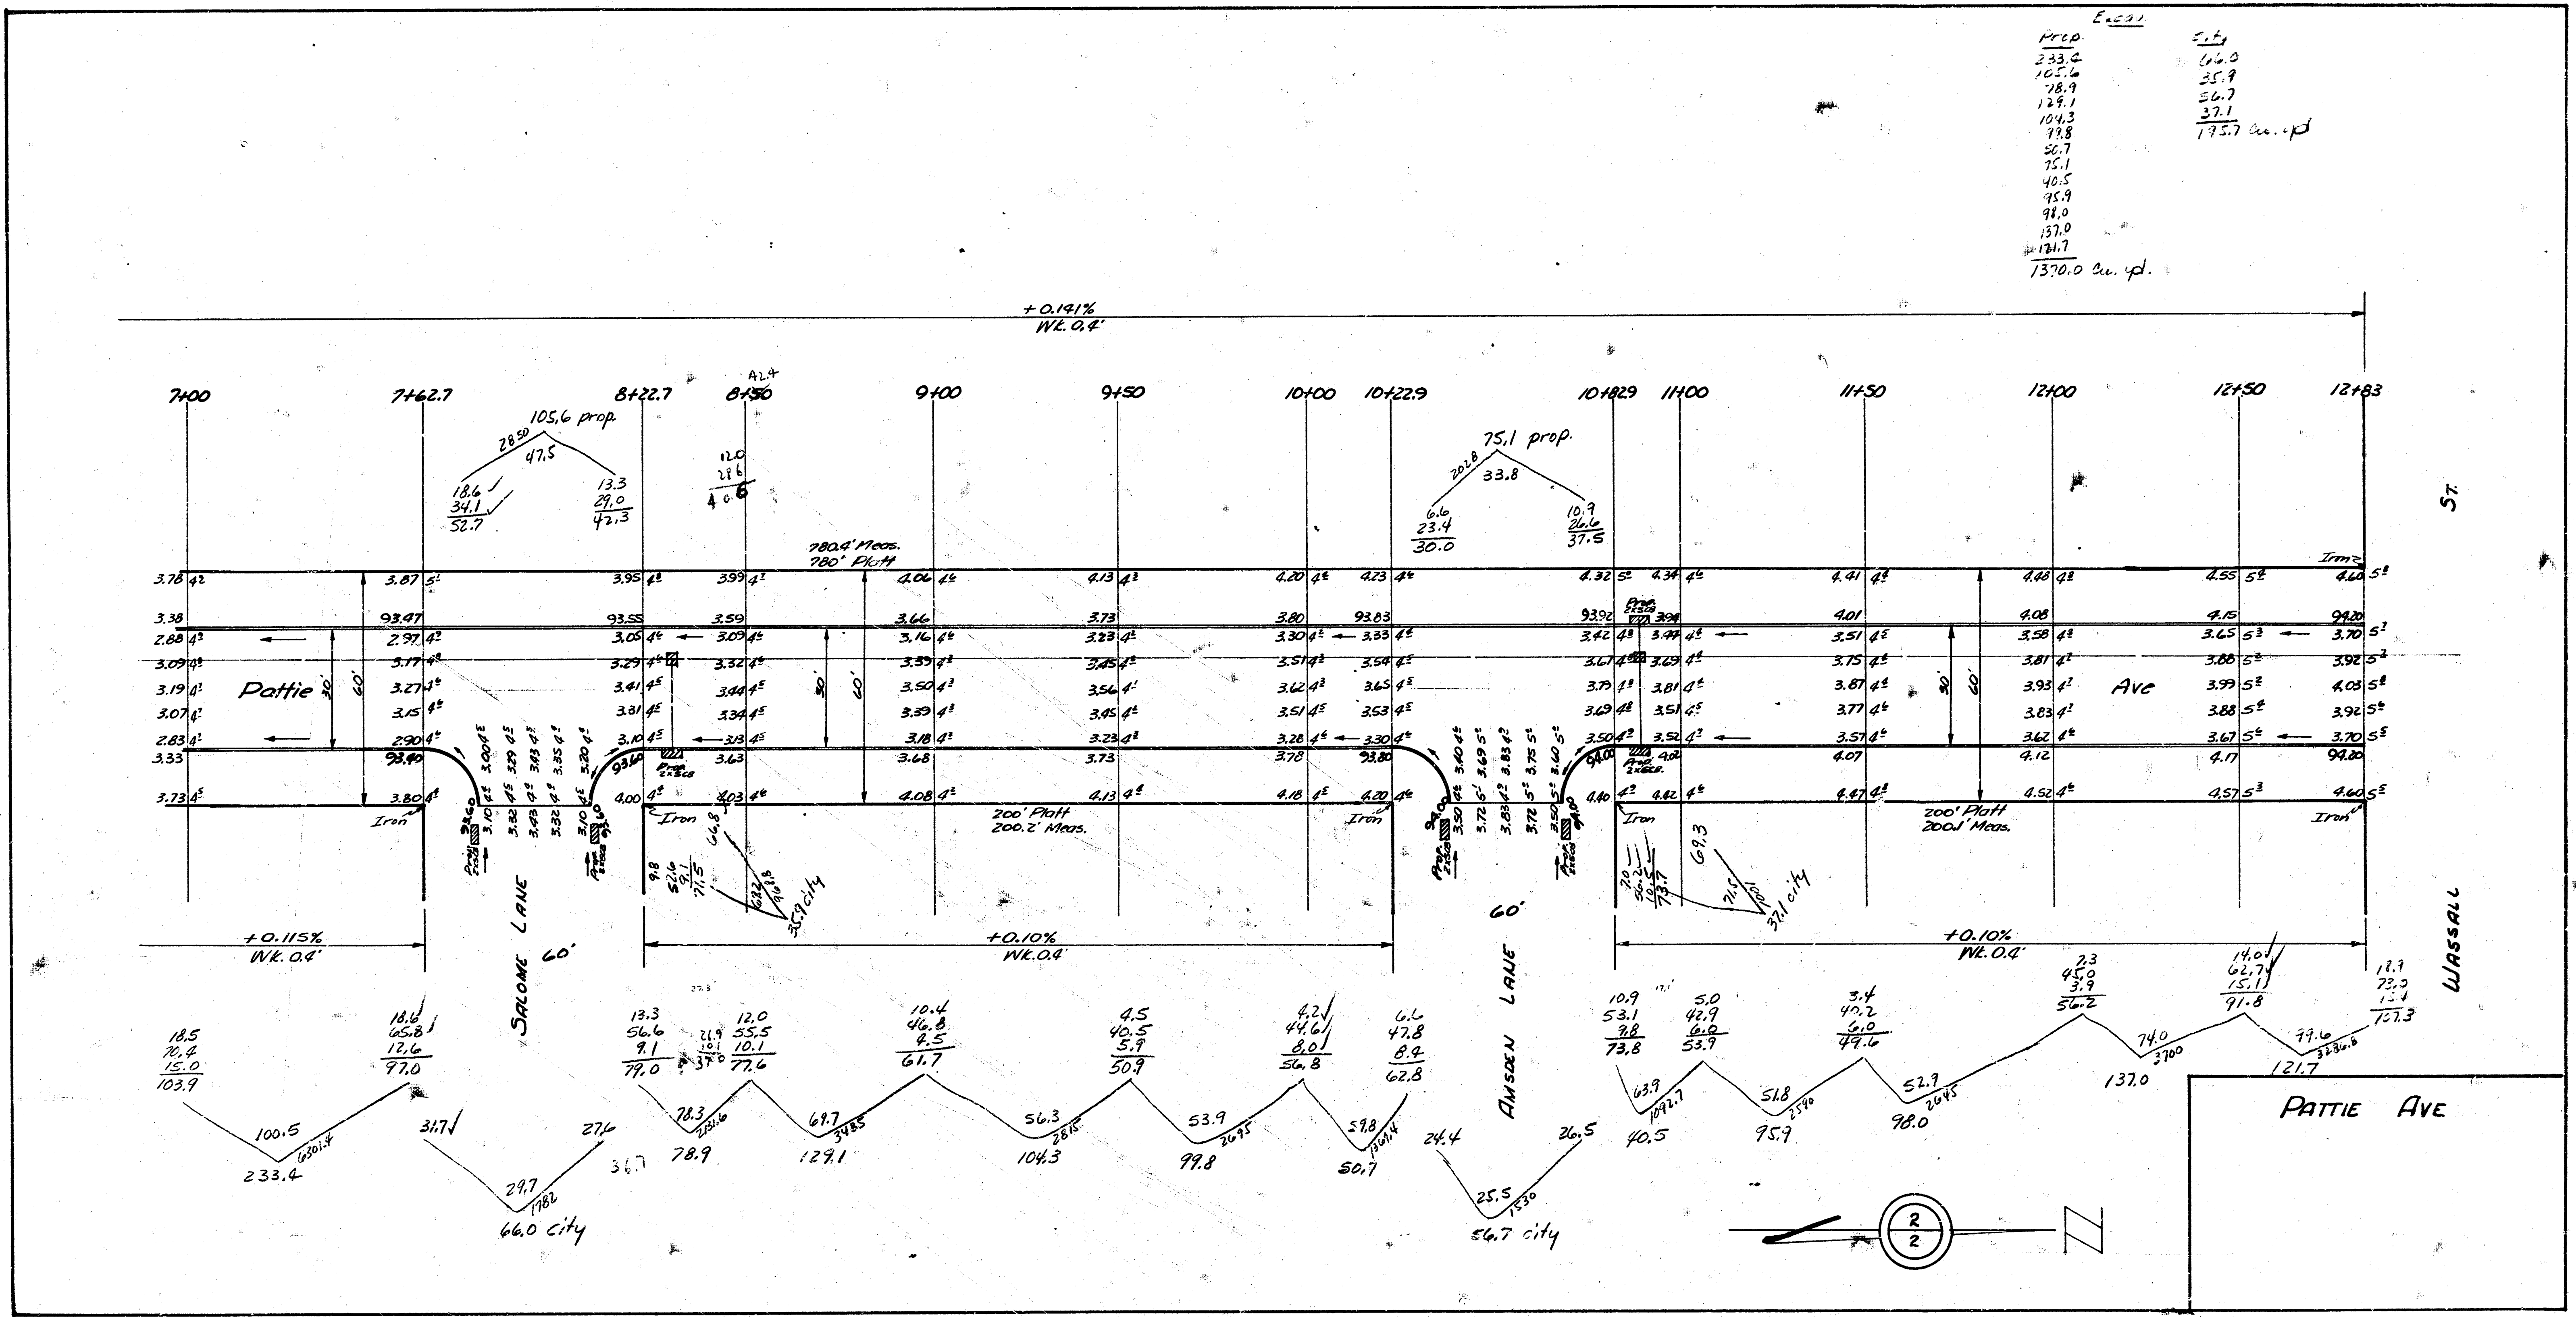

E. 55.1	
Prop	2.1
233.2	62.0
105.6	55.9
129.1	56.7
104.3	57.1
75.1	175.7
56.7	
75.1	
40.5	
45.9	
41.0	
157.0	
1781.7	
7370.0	Qu. yd.