


CHANGING N ON ER
B.M. 92.68 TOP COLLAR ON SILICOON FACE OF HOUSE #1308 E ALTURA.

SCALE 1"=20'

NOTE

SANITARY SEWER TO BE INSTALLED
BEFORE PAVING.

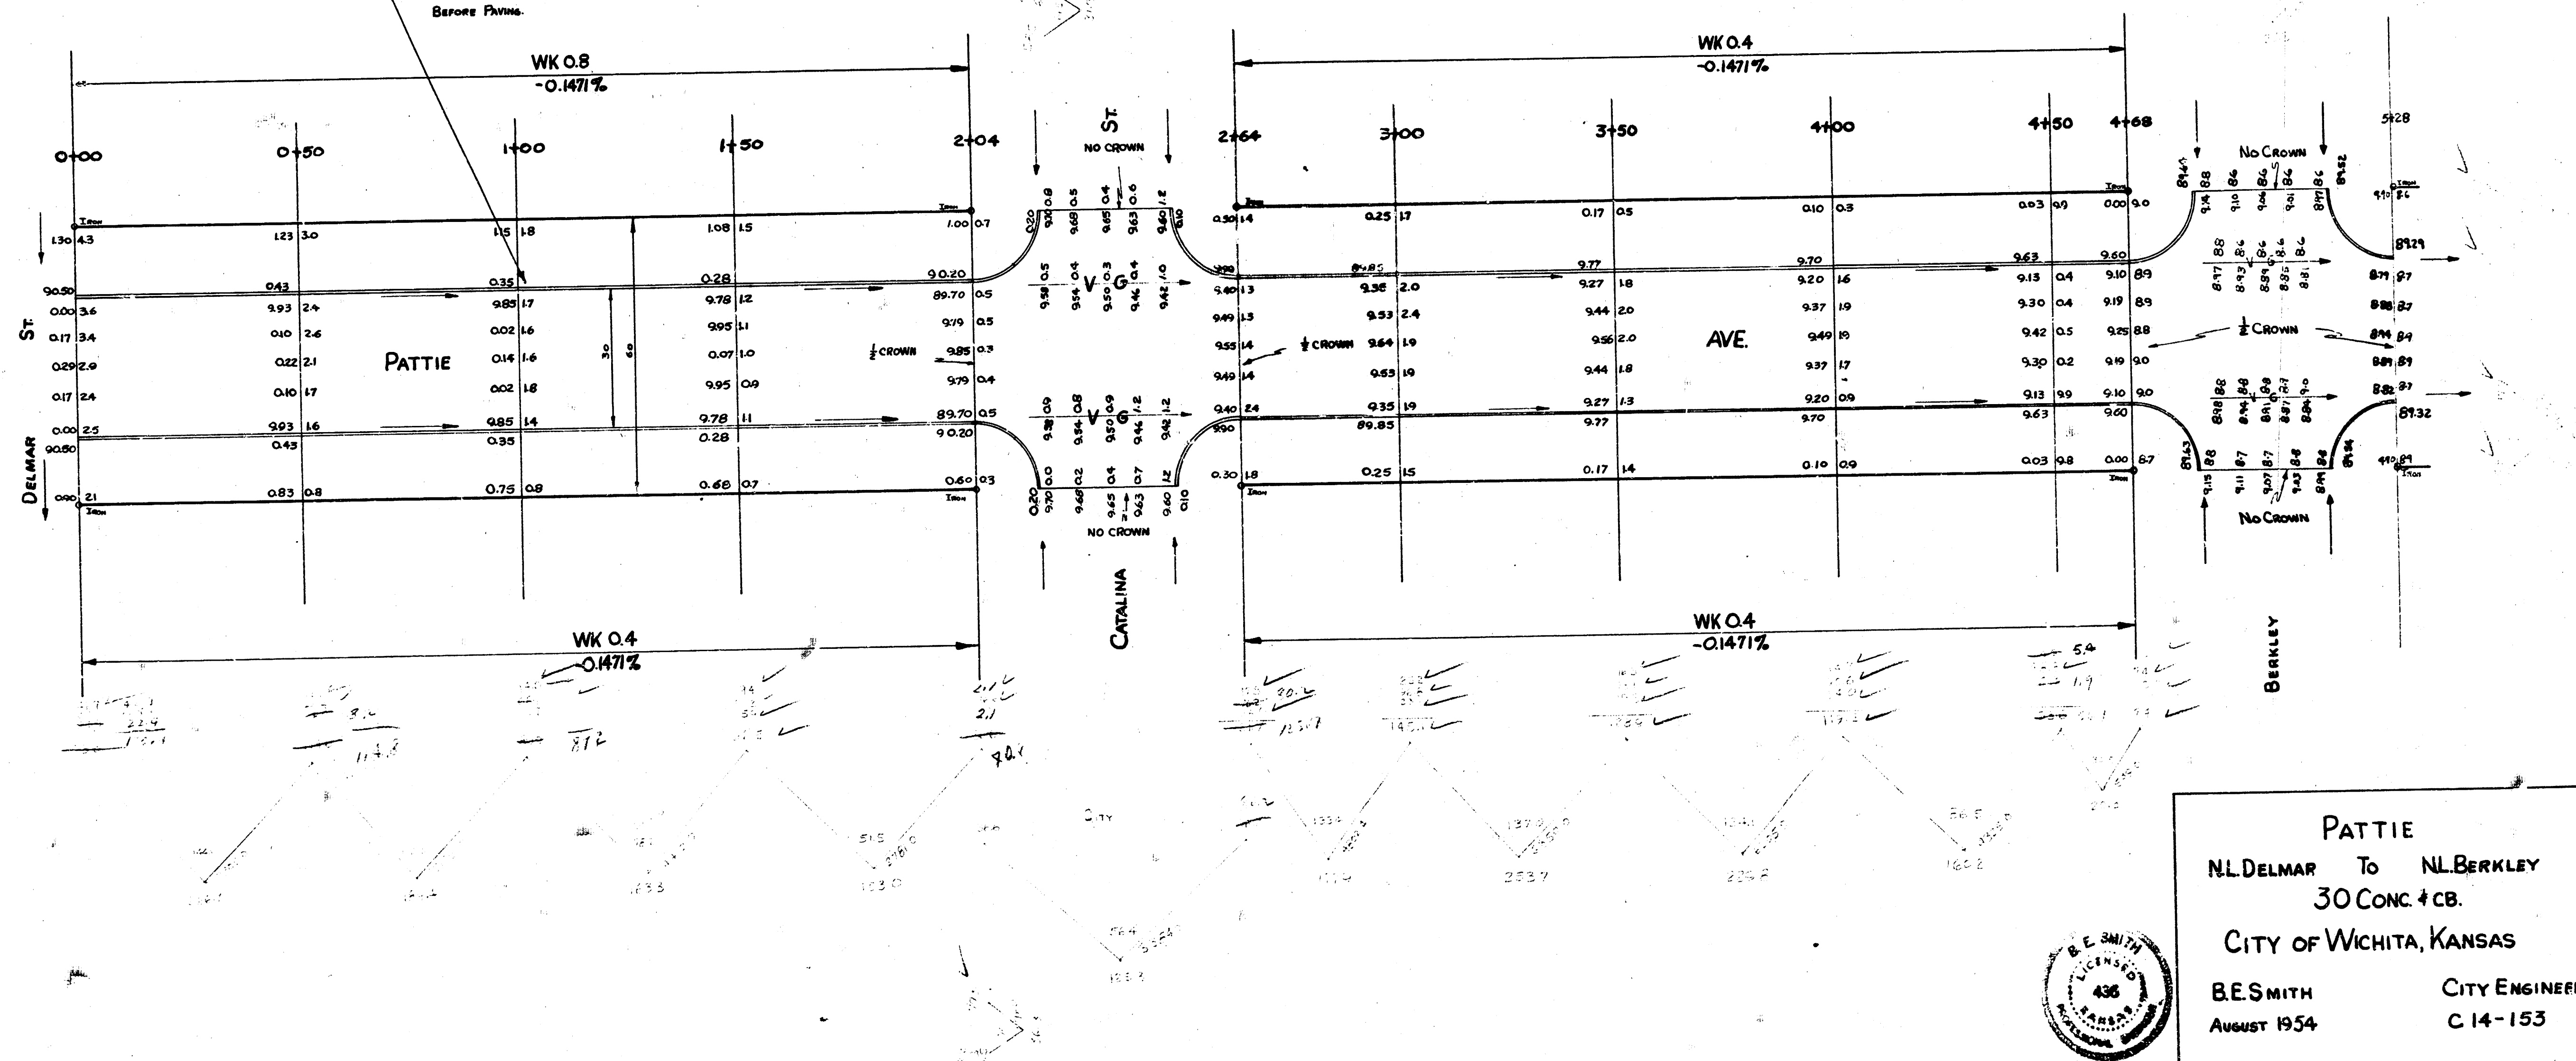

PATTIE
N. DELMAR To N. BERKLEY
30 CONC. & CB.
CITY OF WICHITA, KANSAS
B. E. SMITH
AUGUST 1954
CITY ENGINEER
C. 14-153

