



B.M. 32.68 Top of collar on sidewalk face of House # 1308 E. Alturas
Stationing on W.B.

NOTE
Use excavation from this project
for fill on Alturas, Proj. No. C14-83.

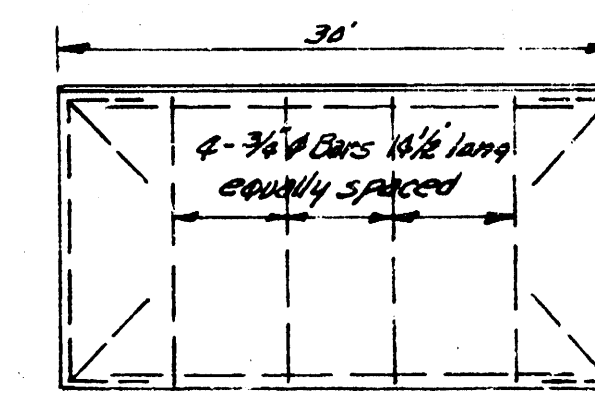

Steel Pattern for W.B. Foot
between Alturas and Hamilton.
No Scale

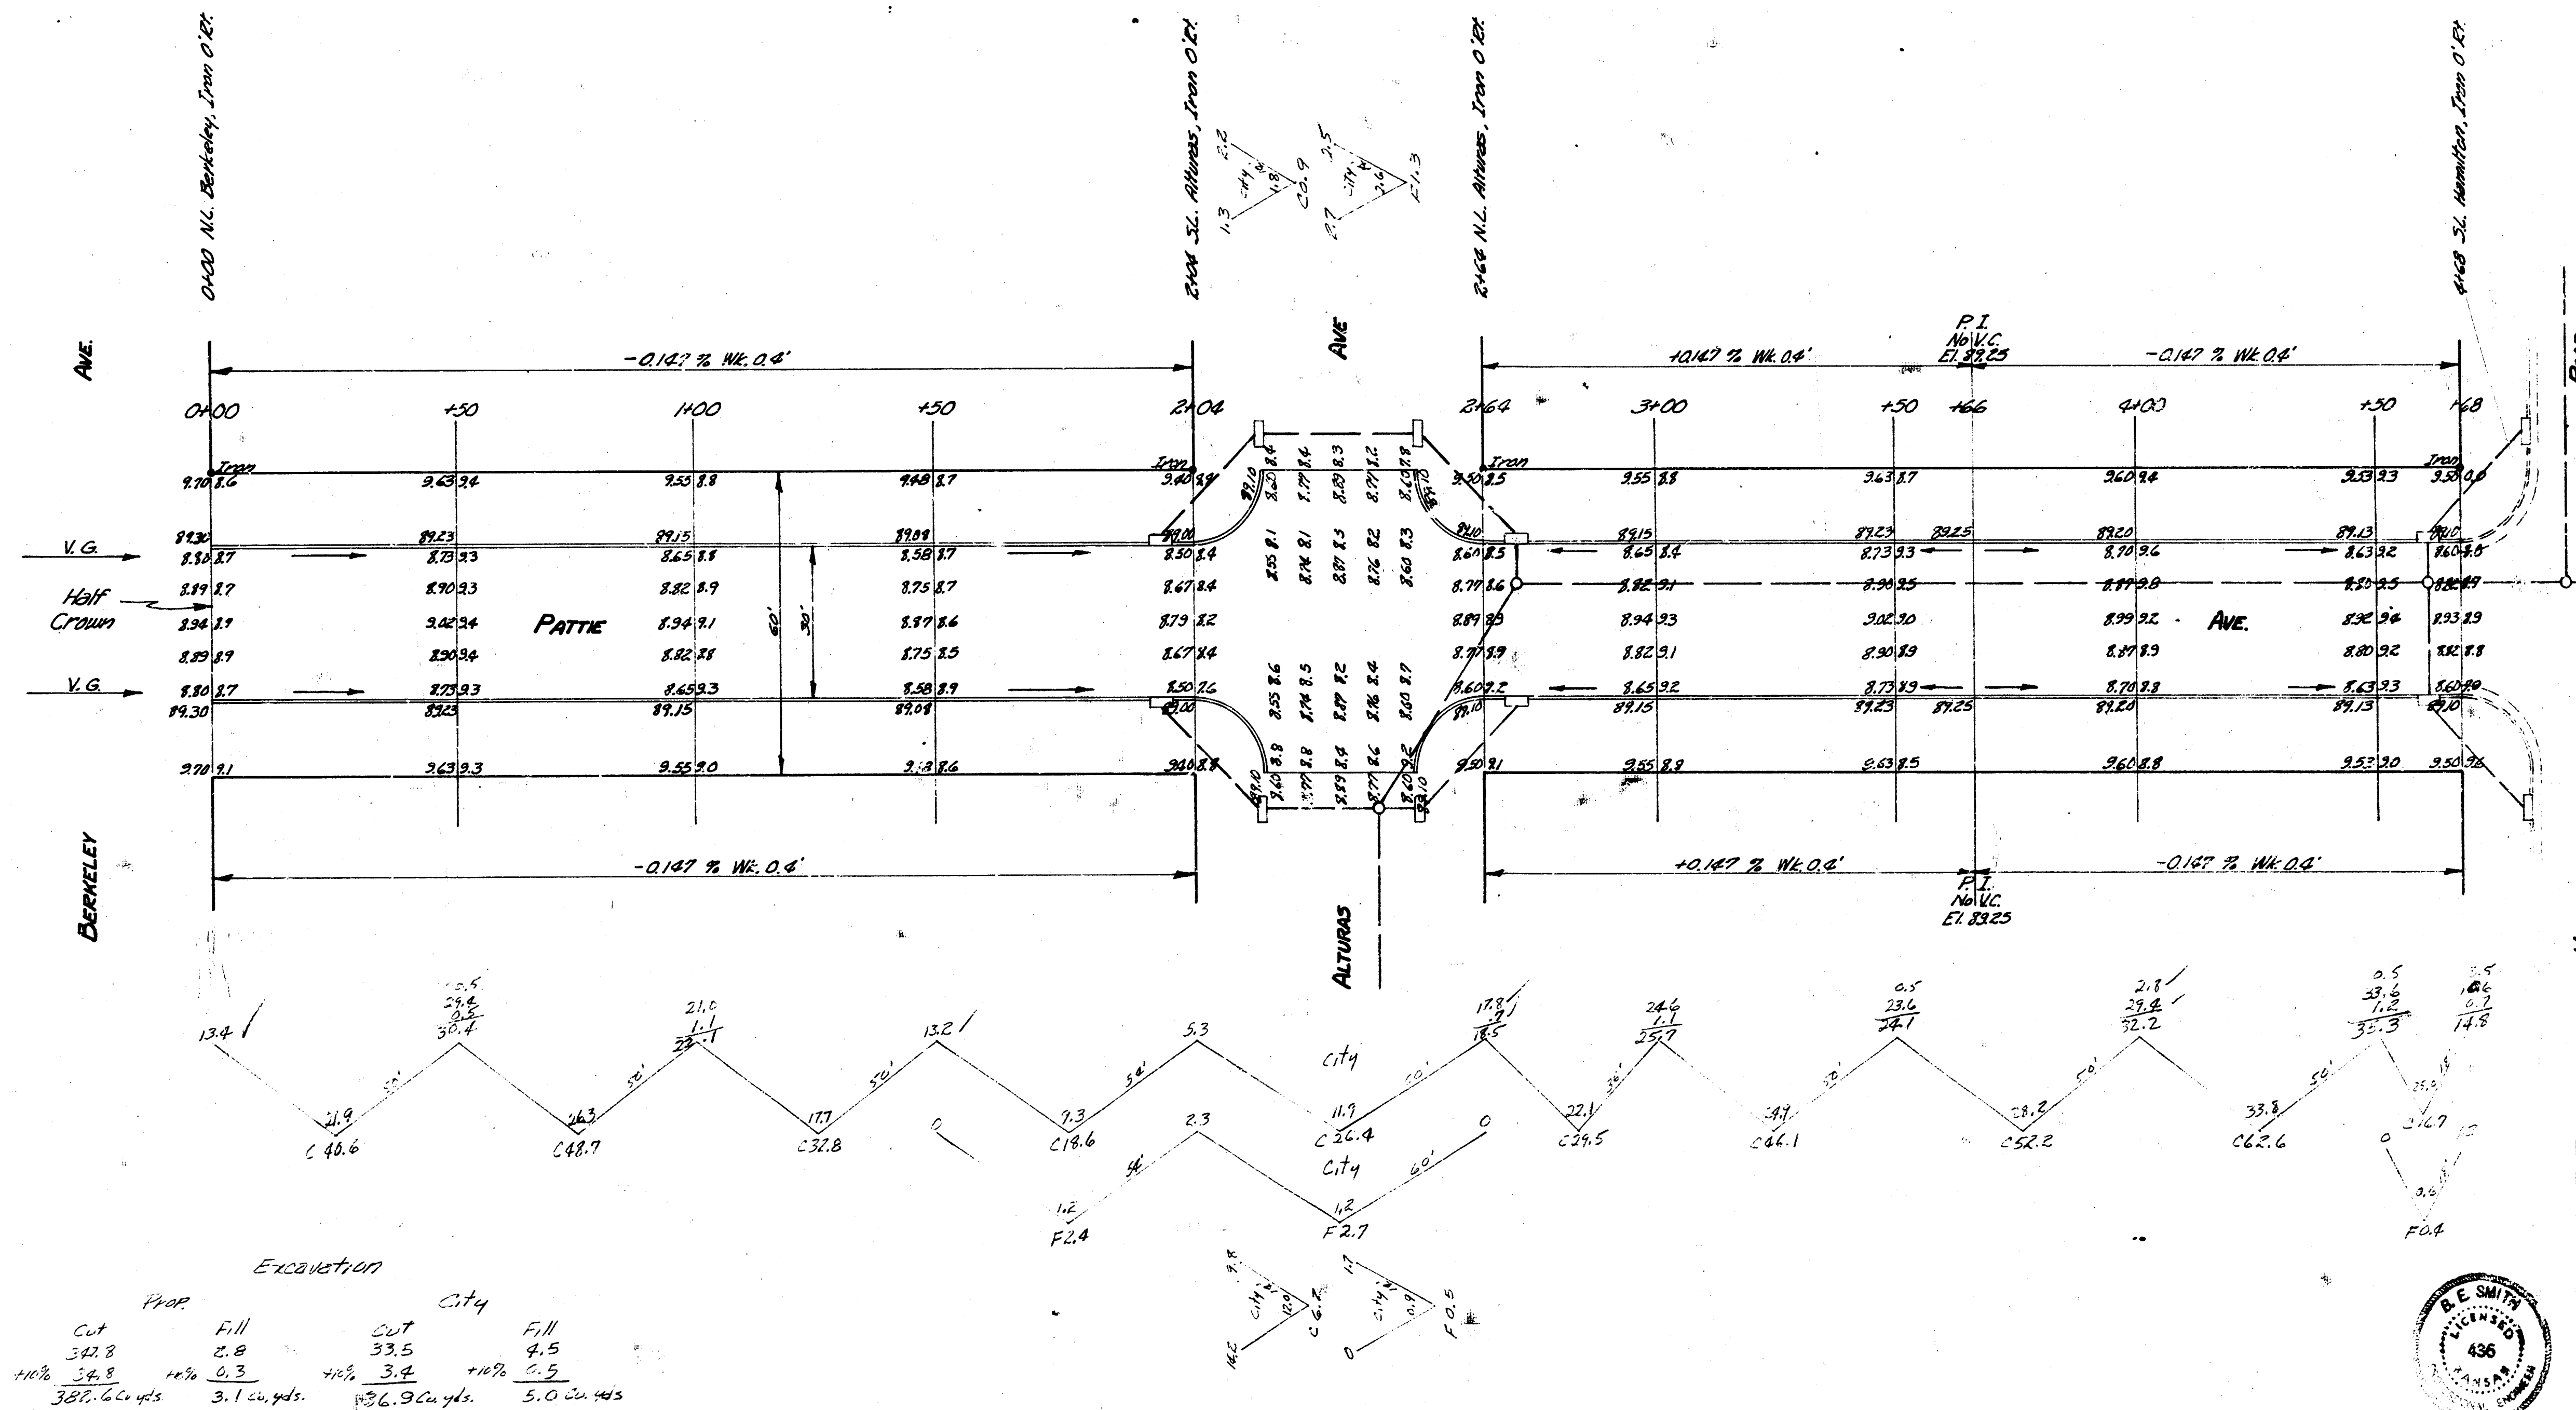

Excavation

Prop	City

PATTIE
S.L. HAMILTON TO N.L. BERKELEY
30' CONC. & CB.
CITY OF WICHITA KANSAS
B.E. SMITH CITY ENGINEER
JULY 1954 PROJ. NO. C14-92

