



Scale 1" = 20'

B.M. 103.83 R.R. Spk. on S. Side RR U.S. Sta. 26+87
 B.M. 103.76 R.R. Spk. on S. Side RR U.S. Sta. 31+33

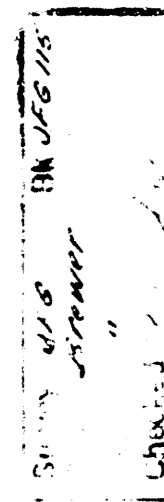


14 Sec. Iron

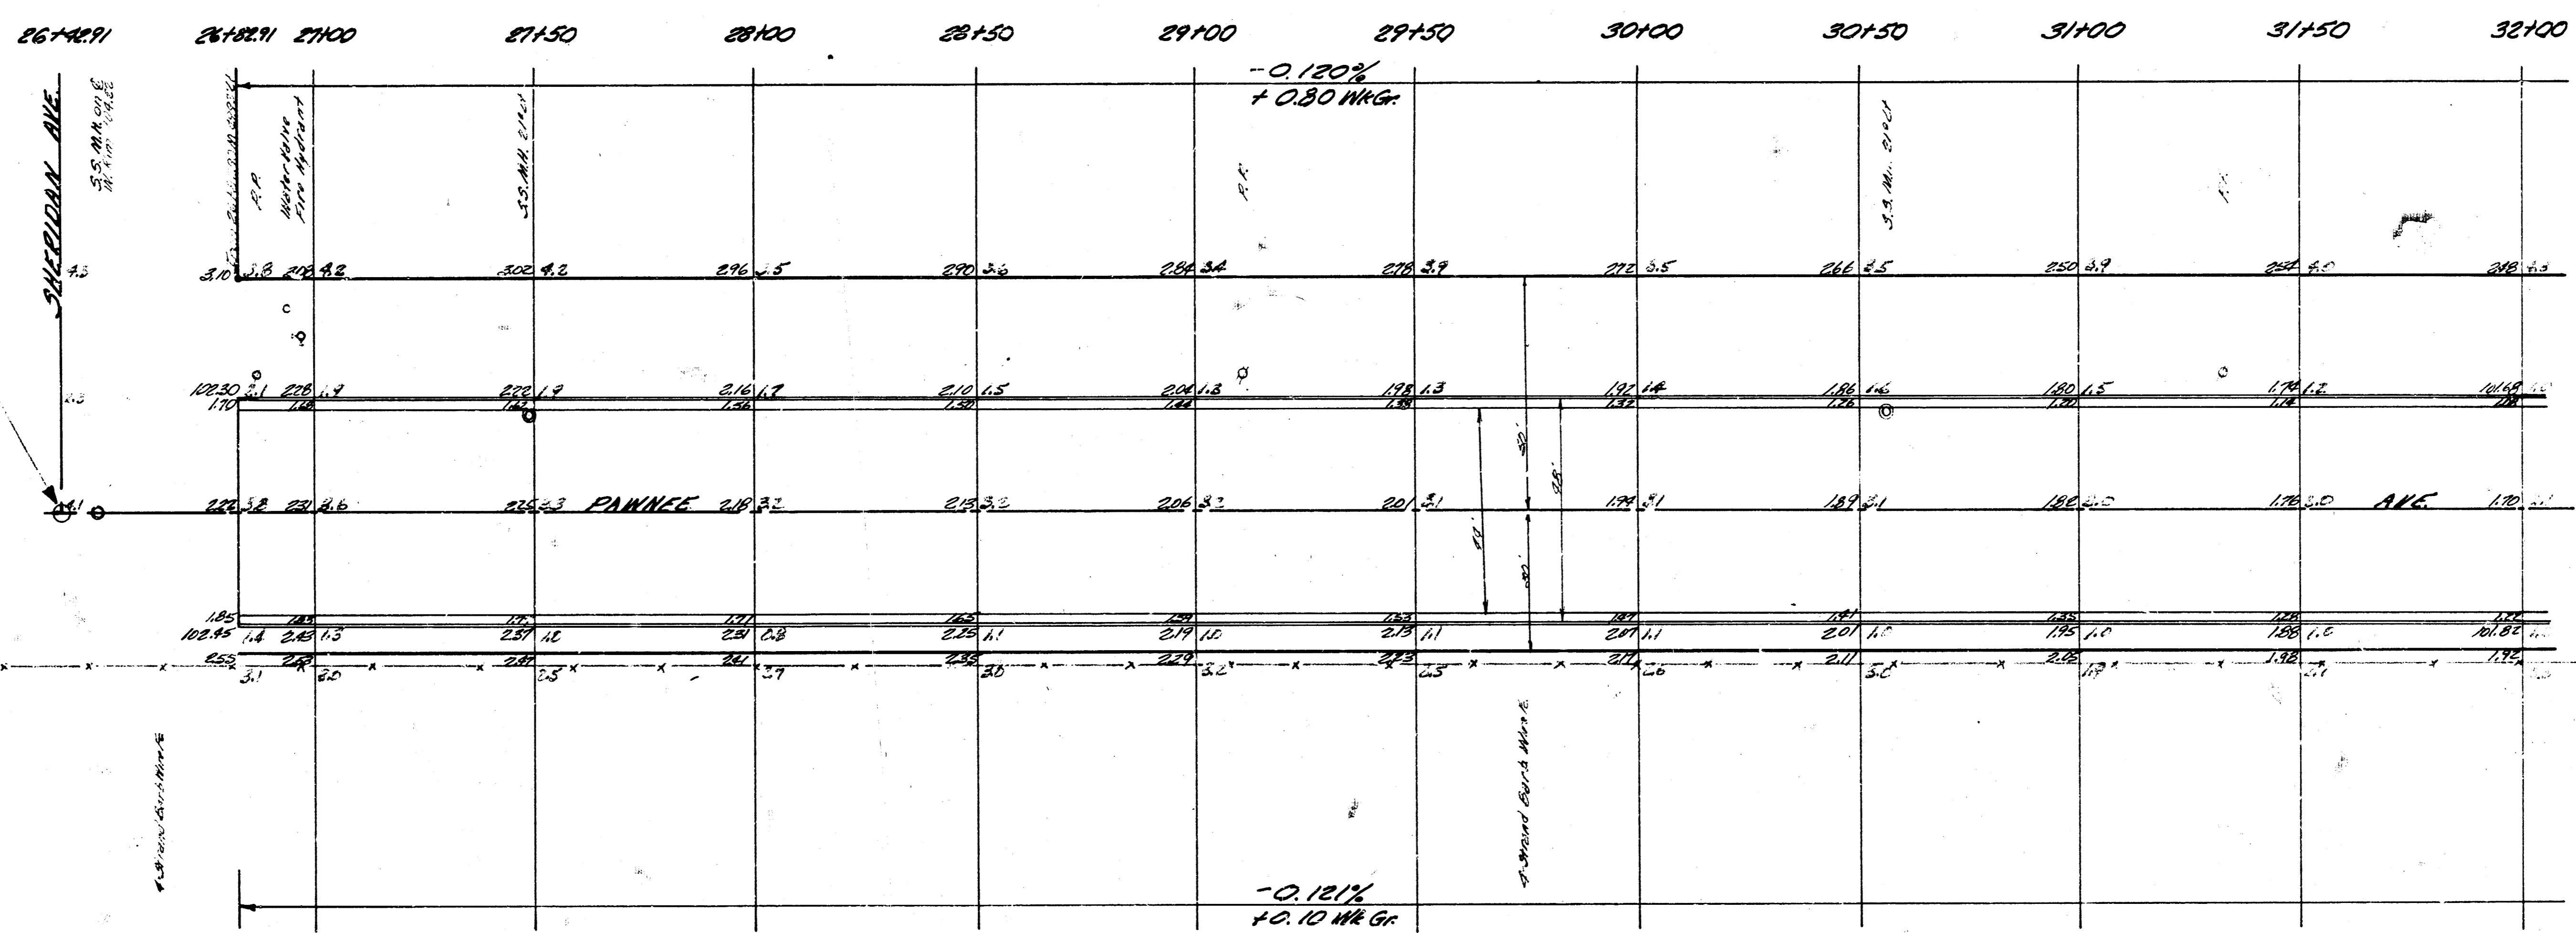

- Ties for 14 Sec. Iron 26+42.81
- 500' H.W. 3/4" Pipe
 - 6.95' E. 1/2" Cut on W. Rim. M.M.
 - 53.68' N.E. Nail in Gottle Op S.E. Side RR
 - 33.67' S. 3/4" Pipe

Excavation
 6116.7 CY
 611.7 +10%
 6728.4 CY Total


Comp. Fill
 6.0 CY
 0.6 +10%
 6.6 CY Total

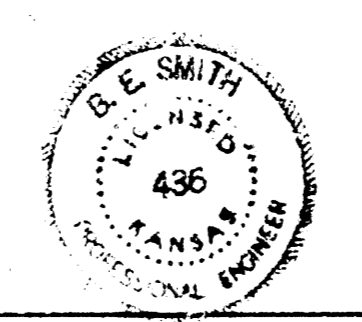

2/7

PAWNEE AVE.
 E.L. SHERIDAN TO WLEDWARDS
 44' - 2' - 48" A.C.
 CITY OF WICHITA, KANSAS
 B.E. SMITH CITY ENGINEER
 DATE SEPT. 1944 PROJ. NO. C-4-46


B.M. 103.94 R.R. Sp. A. S. Side P.P. Sta 35+52

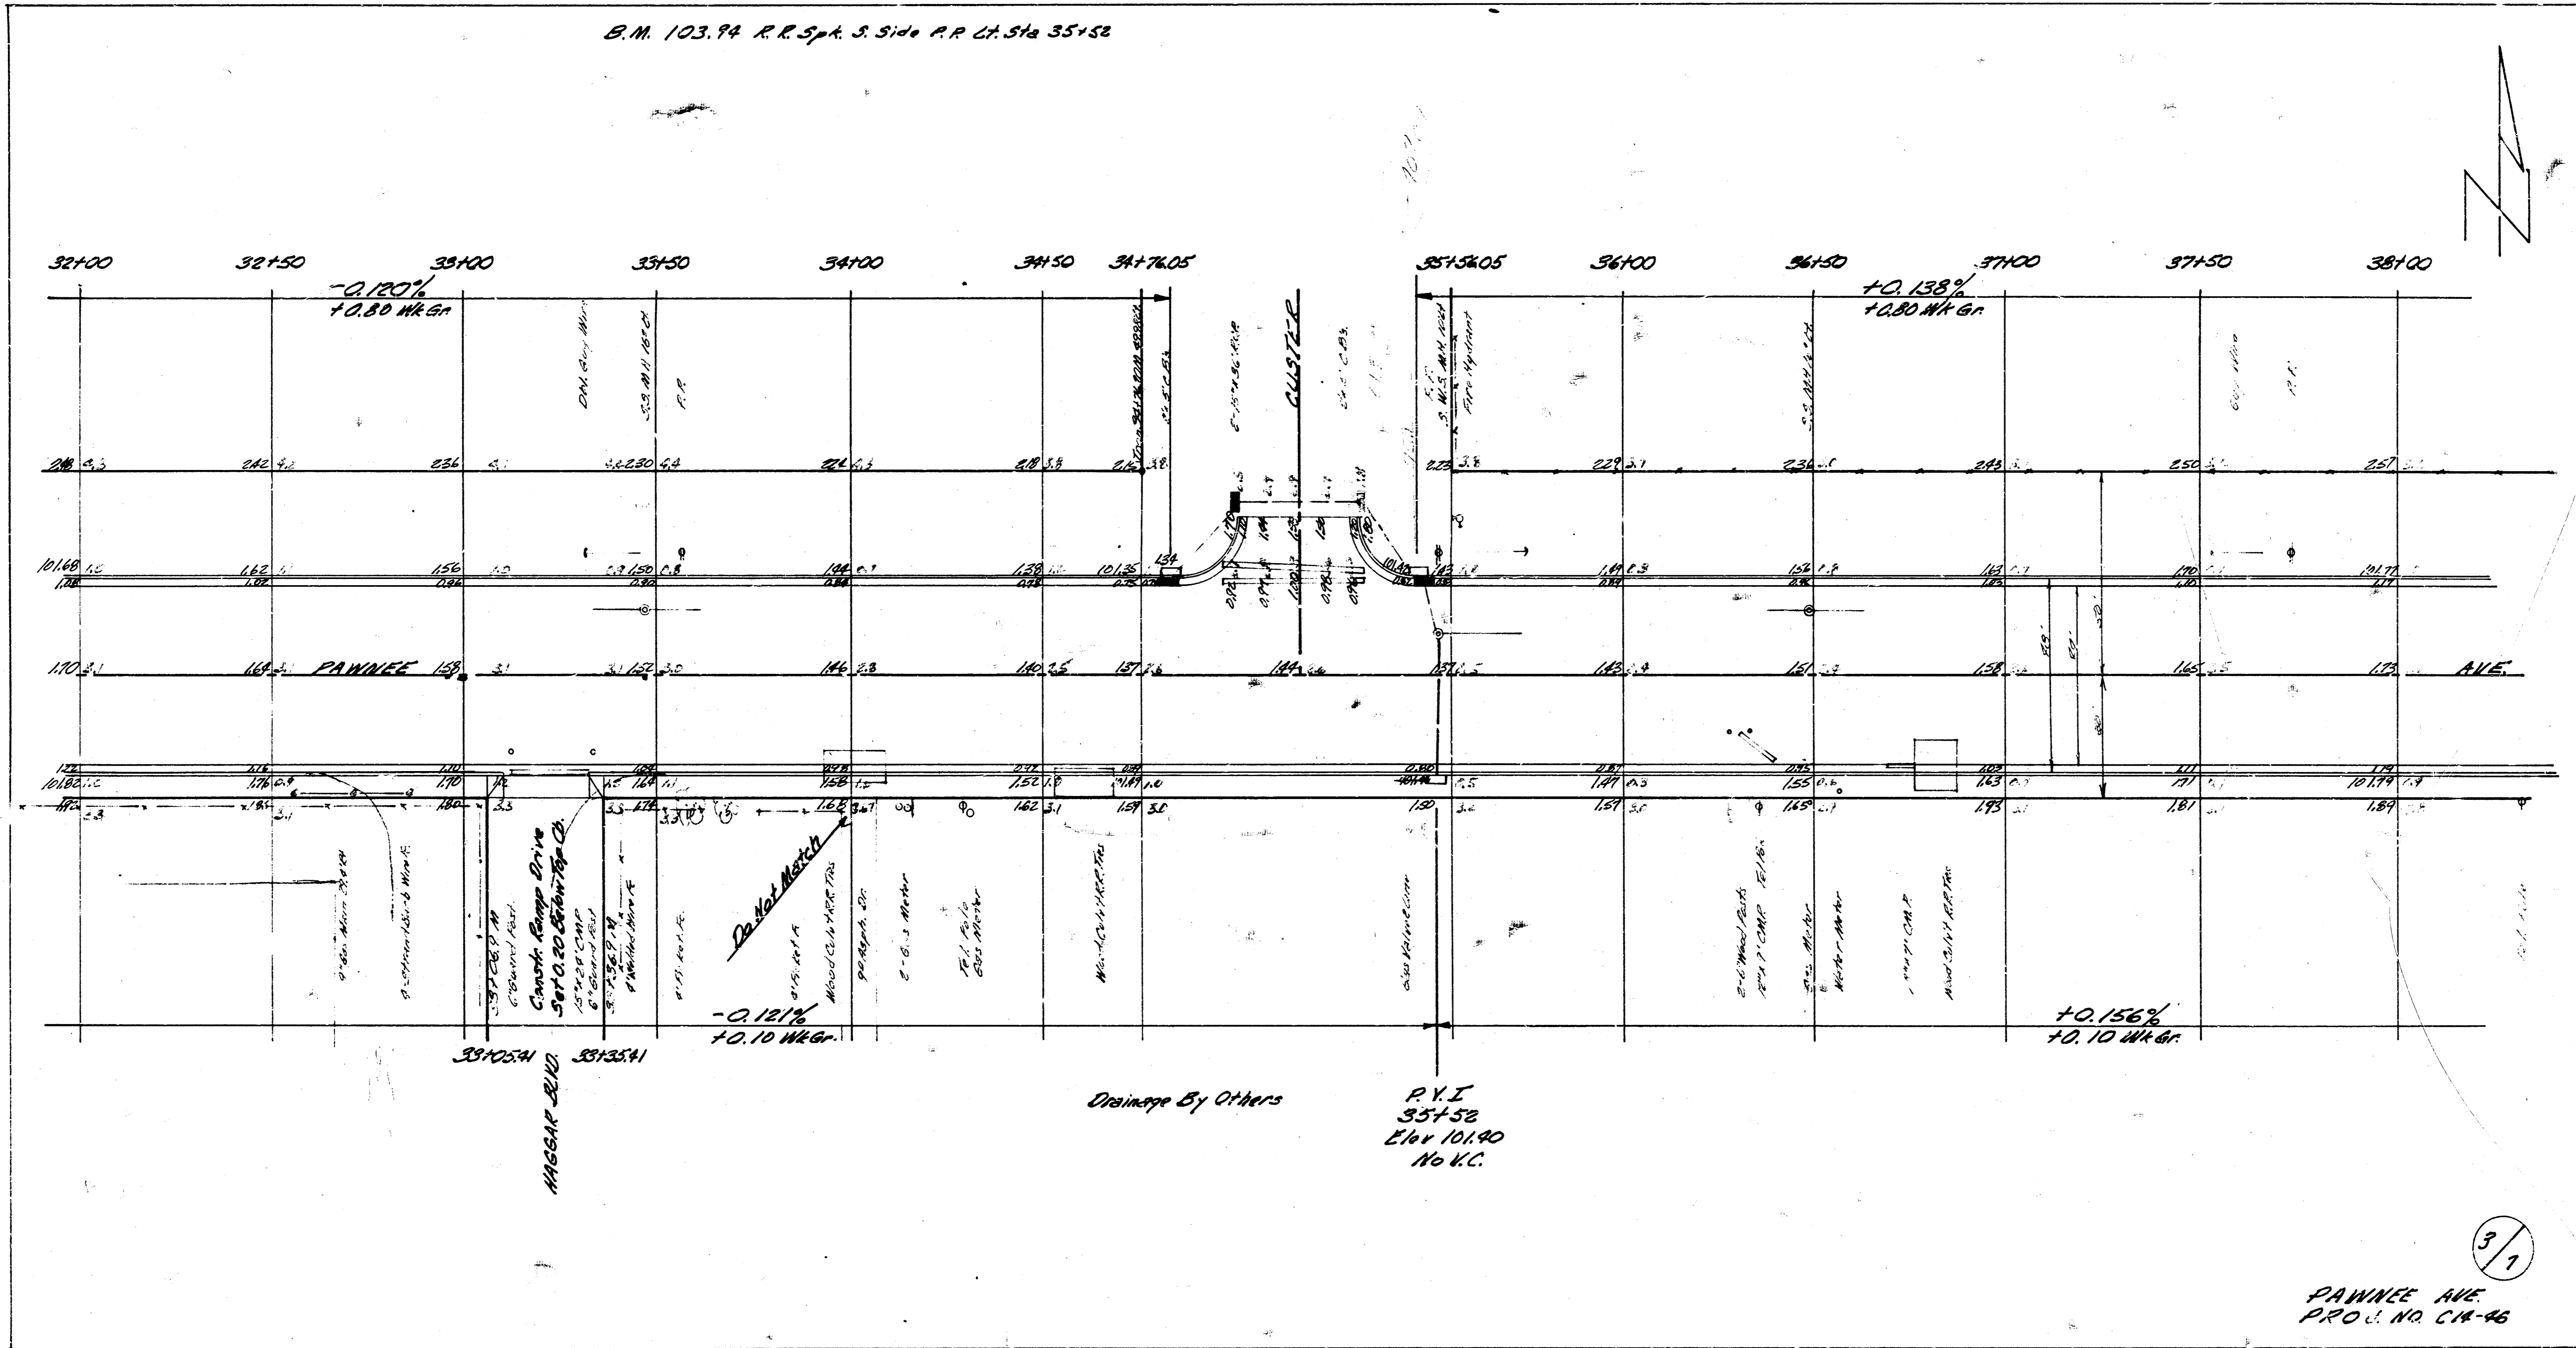

PAWNEE AVE
PROJ. NO. C14-46
3/1

B.M. 103.15 R.R. Spk on S. Side P.P. 41.34 59192
 B.M. 101.92 "X" Cut Top S. Co. Runne P.E. of M.L. Edwards
 B.M. 102.01 City Syd. S.E. Co. Pawnee & Meridian

P.V.I.
 Elev. 102.00
 No V.C.
 391663

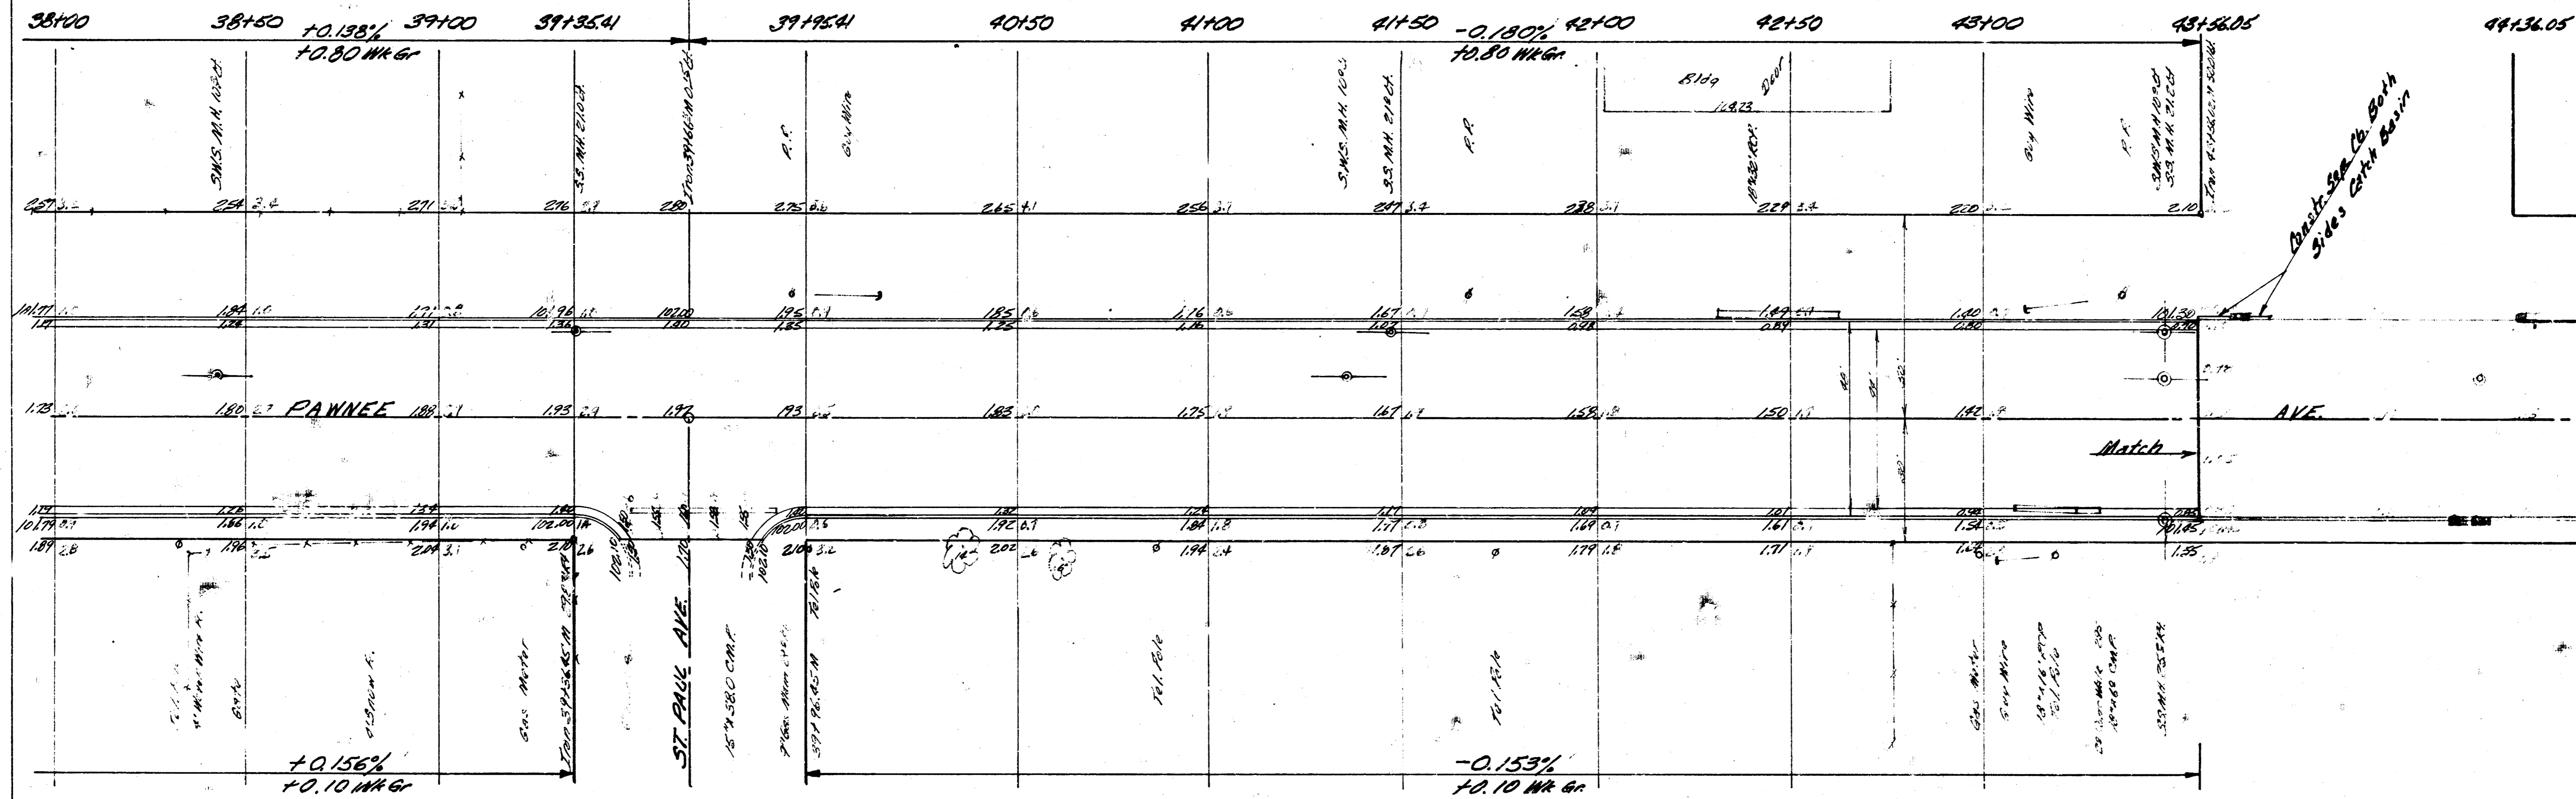

- Ties To Iron & St. Paul Ave.
 1. 42.36' SW To Iron SW Cor. Princess.
 2. 44.18' SE To Nail in Bottle Cap NE Side T.I. 1/4
 3. 40.8' NE To Nail in Bottle Cap S.E. Side RR



PAWNEE AVE.
 PROJ. NO. 218-46