



B.M. "X" ON ROAD CURVE NS KELLOGG 75° E WINDSOR N. 168.115  
 B.M. "5" ON COR. P.C. 10° 33' 30" COURTLEIGH 173.10  
 B.M. "W" ON COR. PLUMER BOA 10° 1' PEACH TREE LANE IN EASTBOROUGH 172.83


STATIONING ON A CURVE 3'-S OF N.L. @ P.C. & P.T.

CURVE DATA FOR BASE LINE  
 1-32° 04' E-552.81

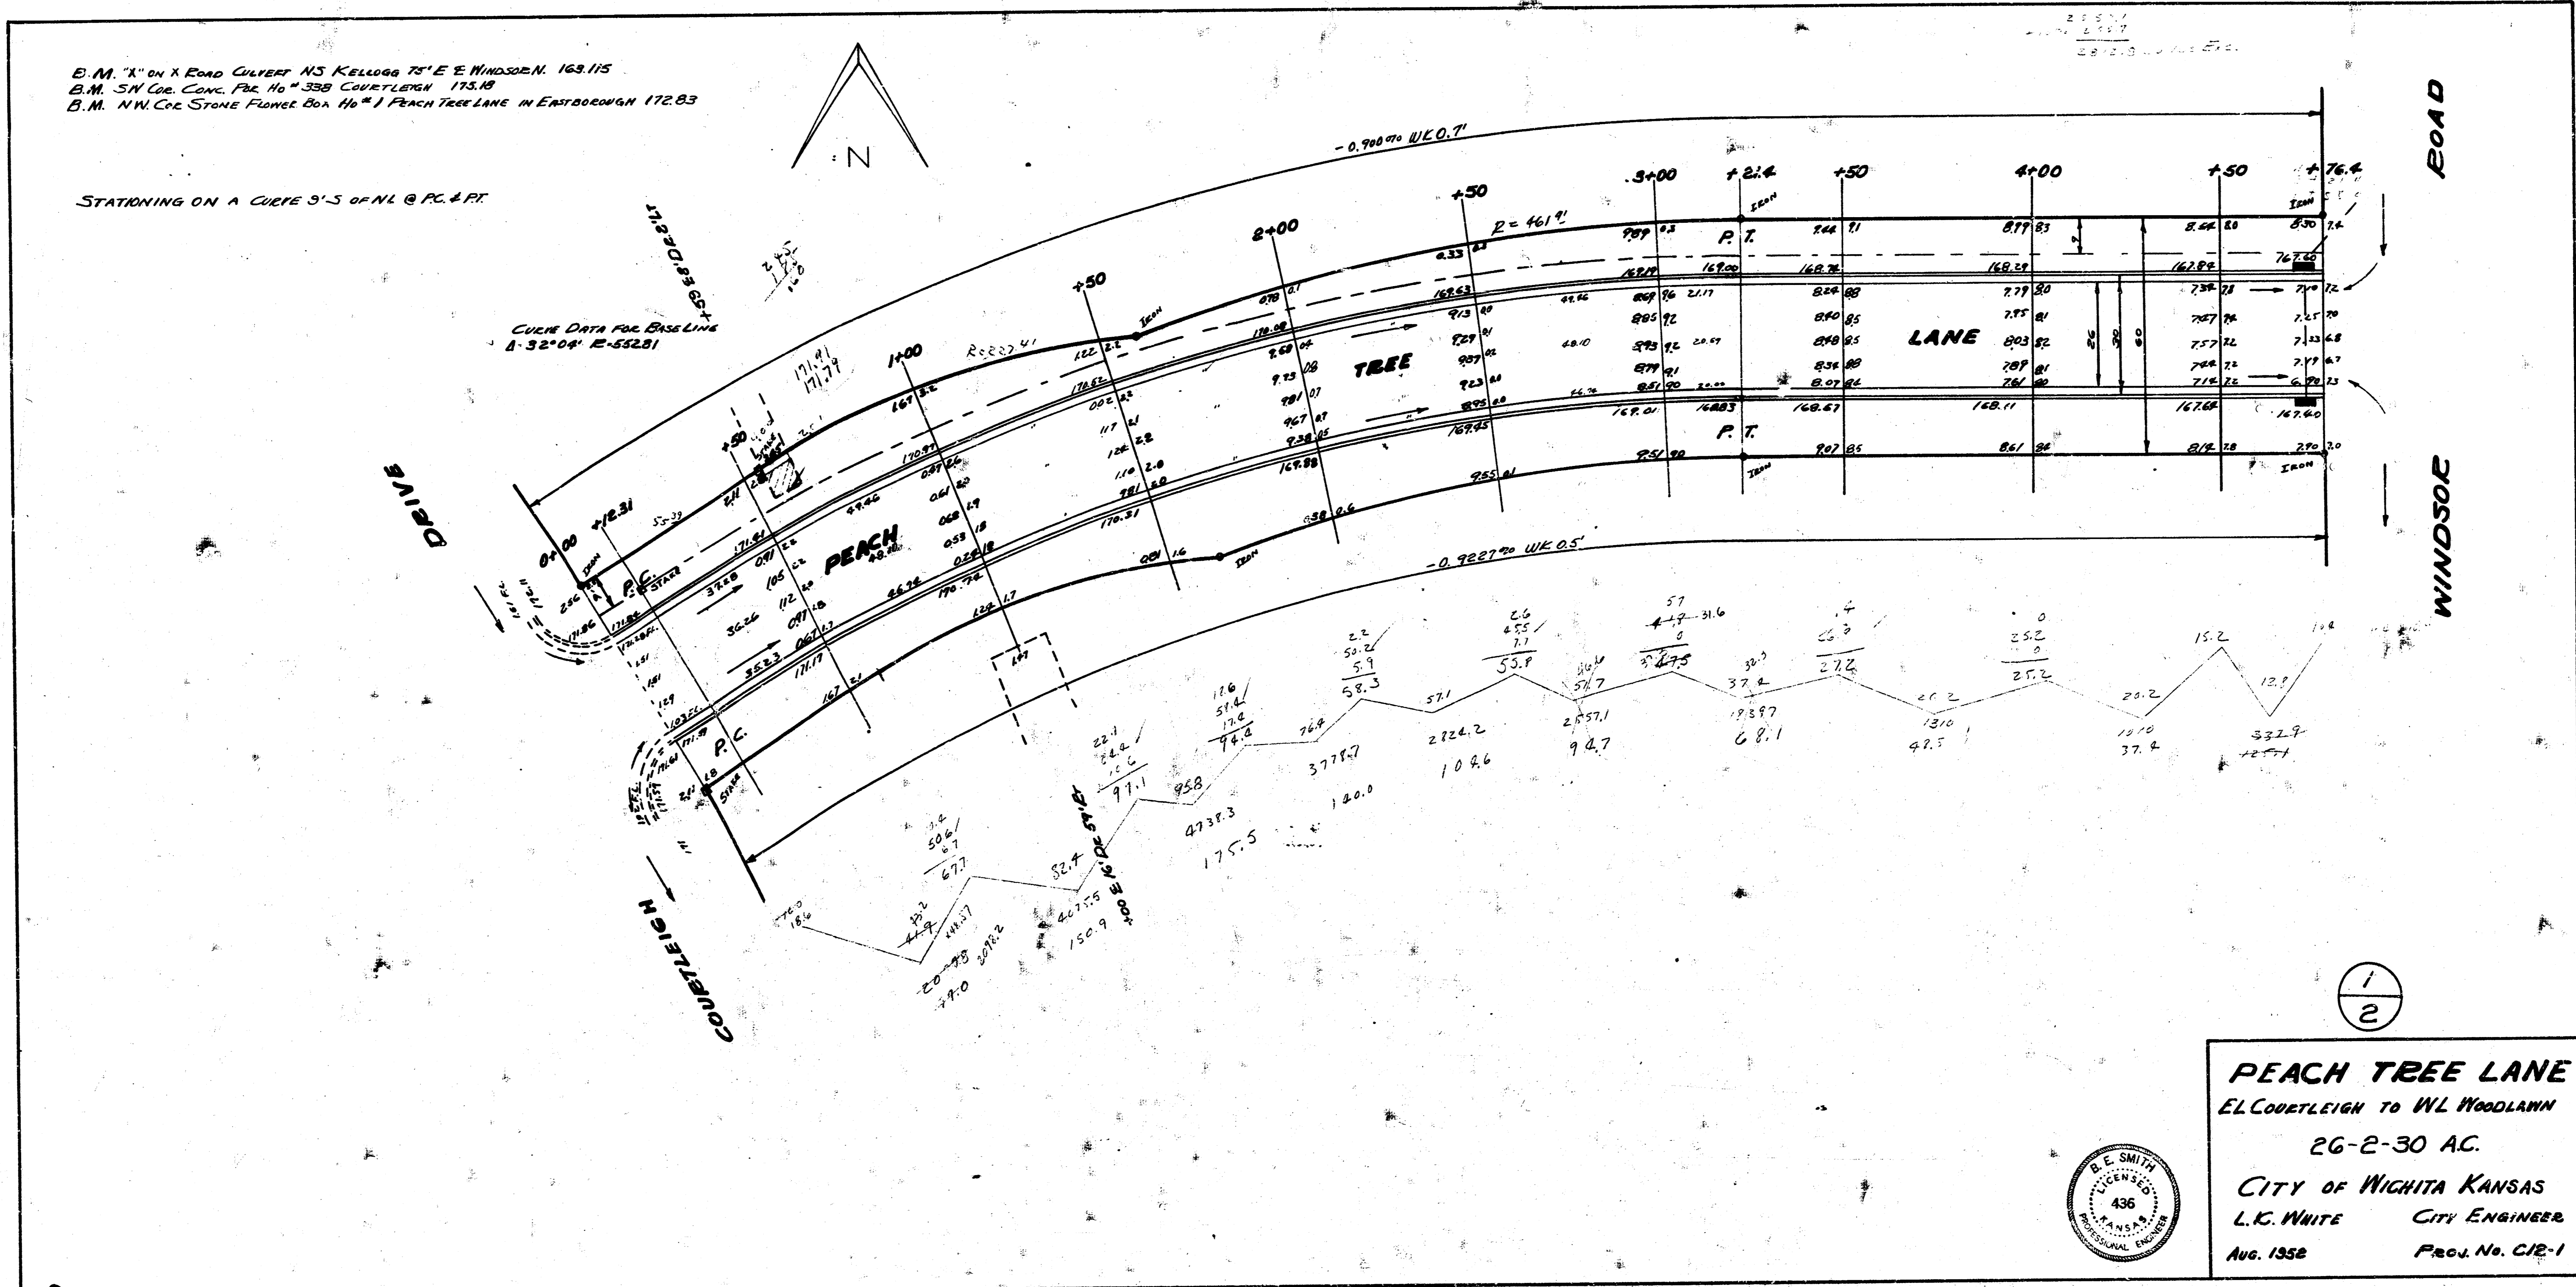

**PEACH TREE LANE**  
 EL COURTLEIGH TO WL WOODLANN  
 26-2-30 AC.  
 CITY OF WICHITA KANSAS  
 L.C. WHITE CITY ENGINEER  
 Aug. 1938 Proj. No. C12-1

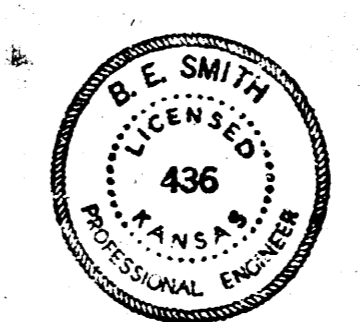


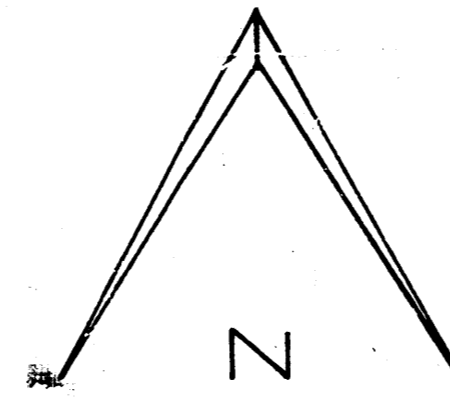

ROAD

WINDSOB

THIS INTERSECTION ON WINDSOB PLAN C12-3

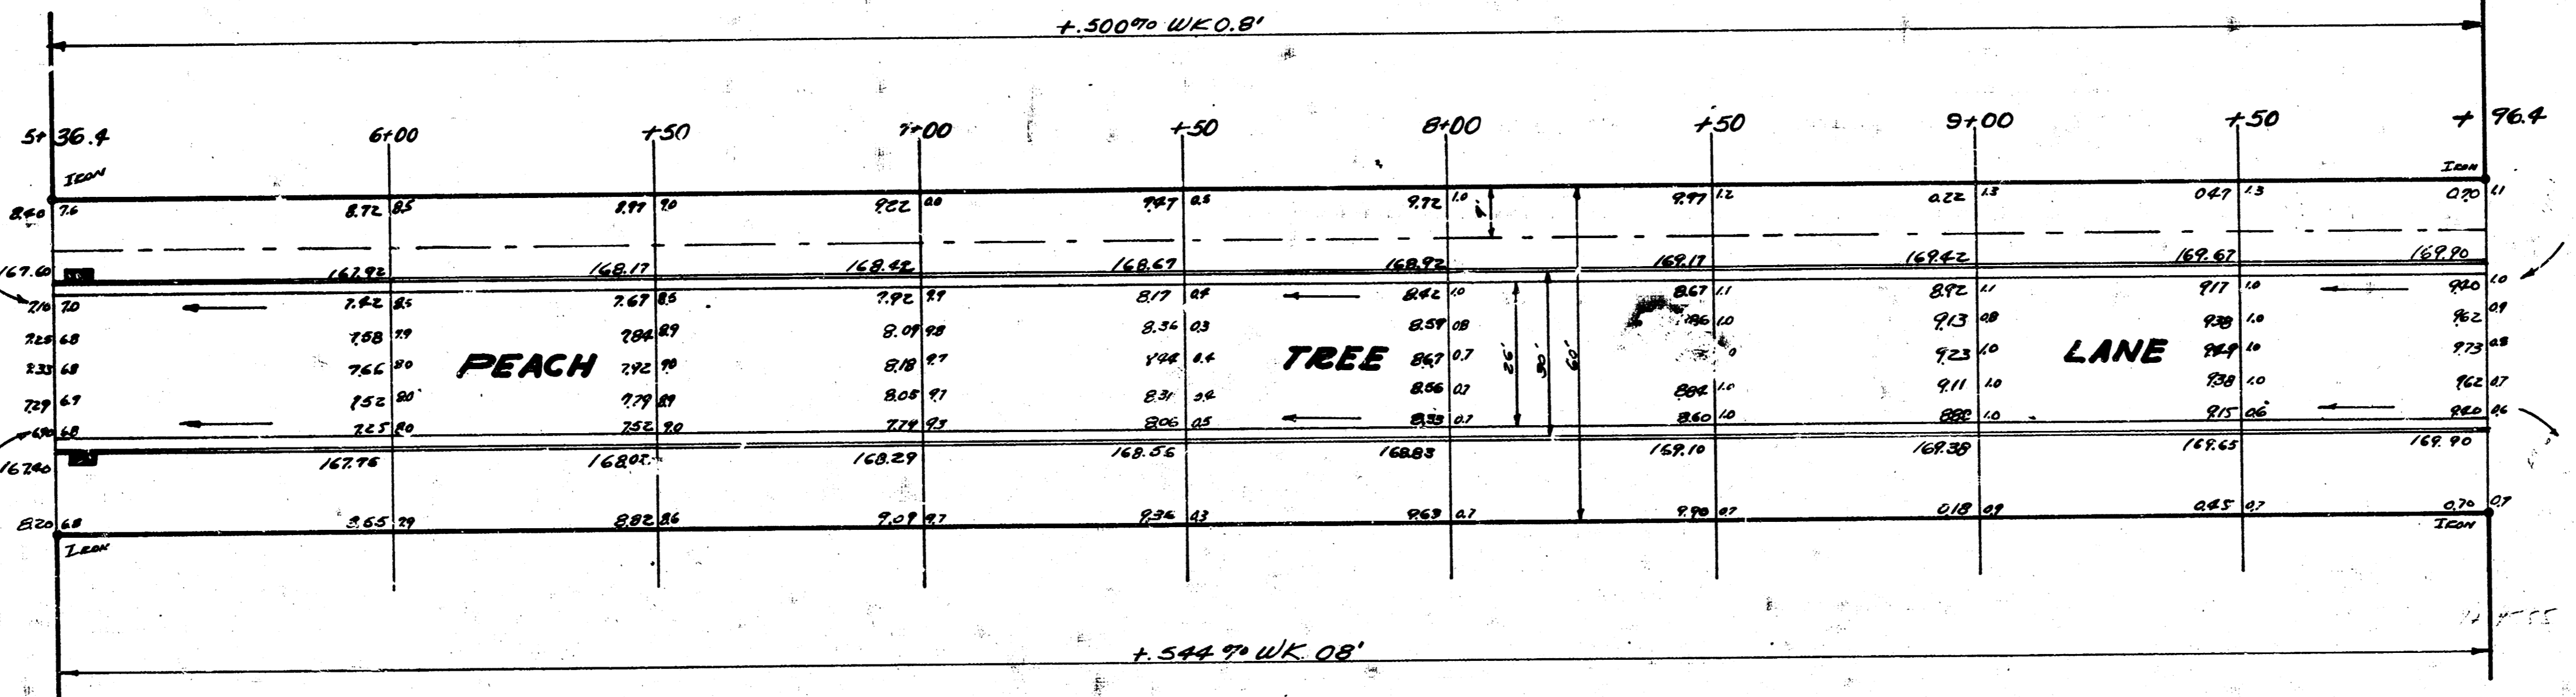

BLVD.

WOODLAWN

