


B.M. 123.792 1ST P. POLE W. OF W. PROP. LINE DEL SIENNO, N.S. VERDA
 B.M. 123.761 STEP BENCH W.S. P. POLE E.S. HIGH ST. F. S.L. PECOS
 CHAINING E. ON SOUTH PROP. LINE

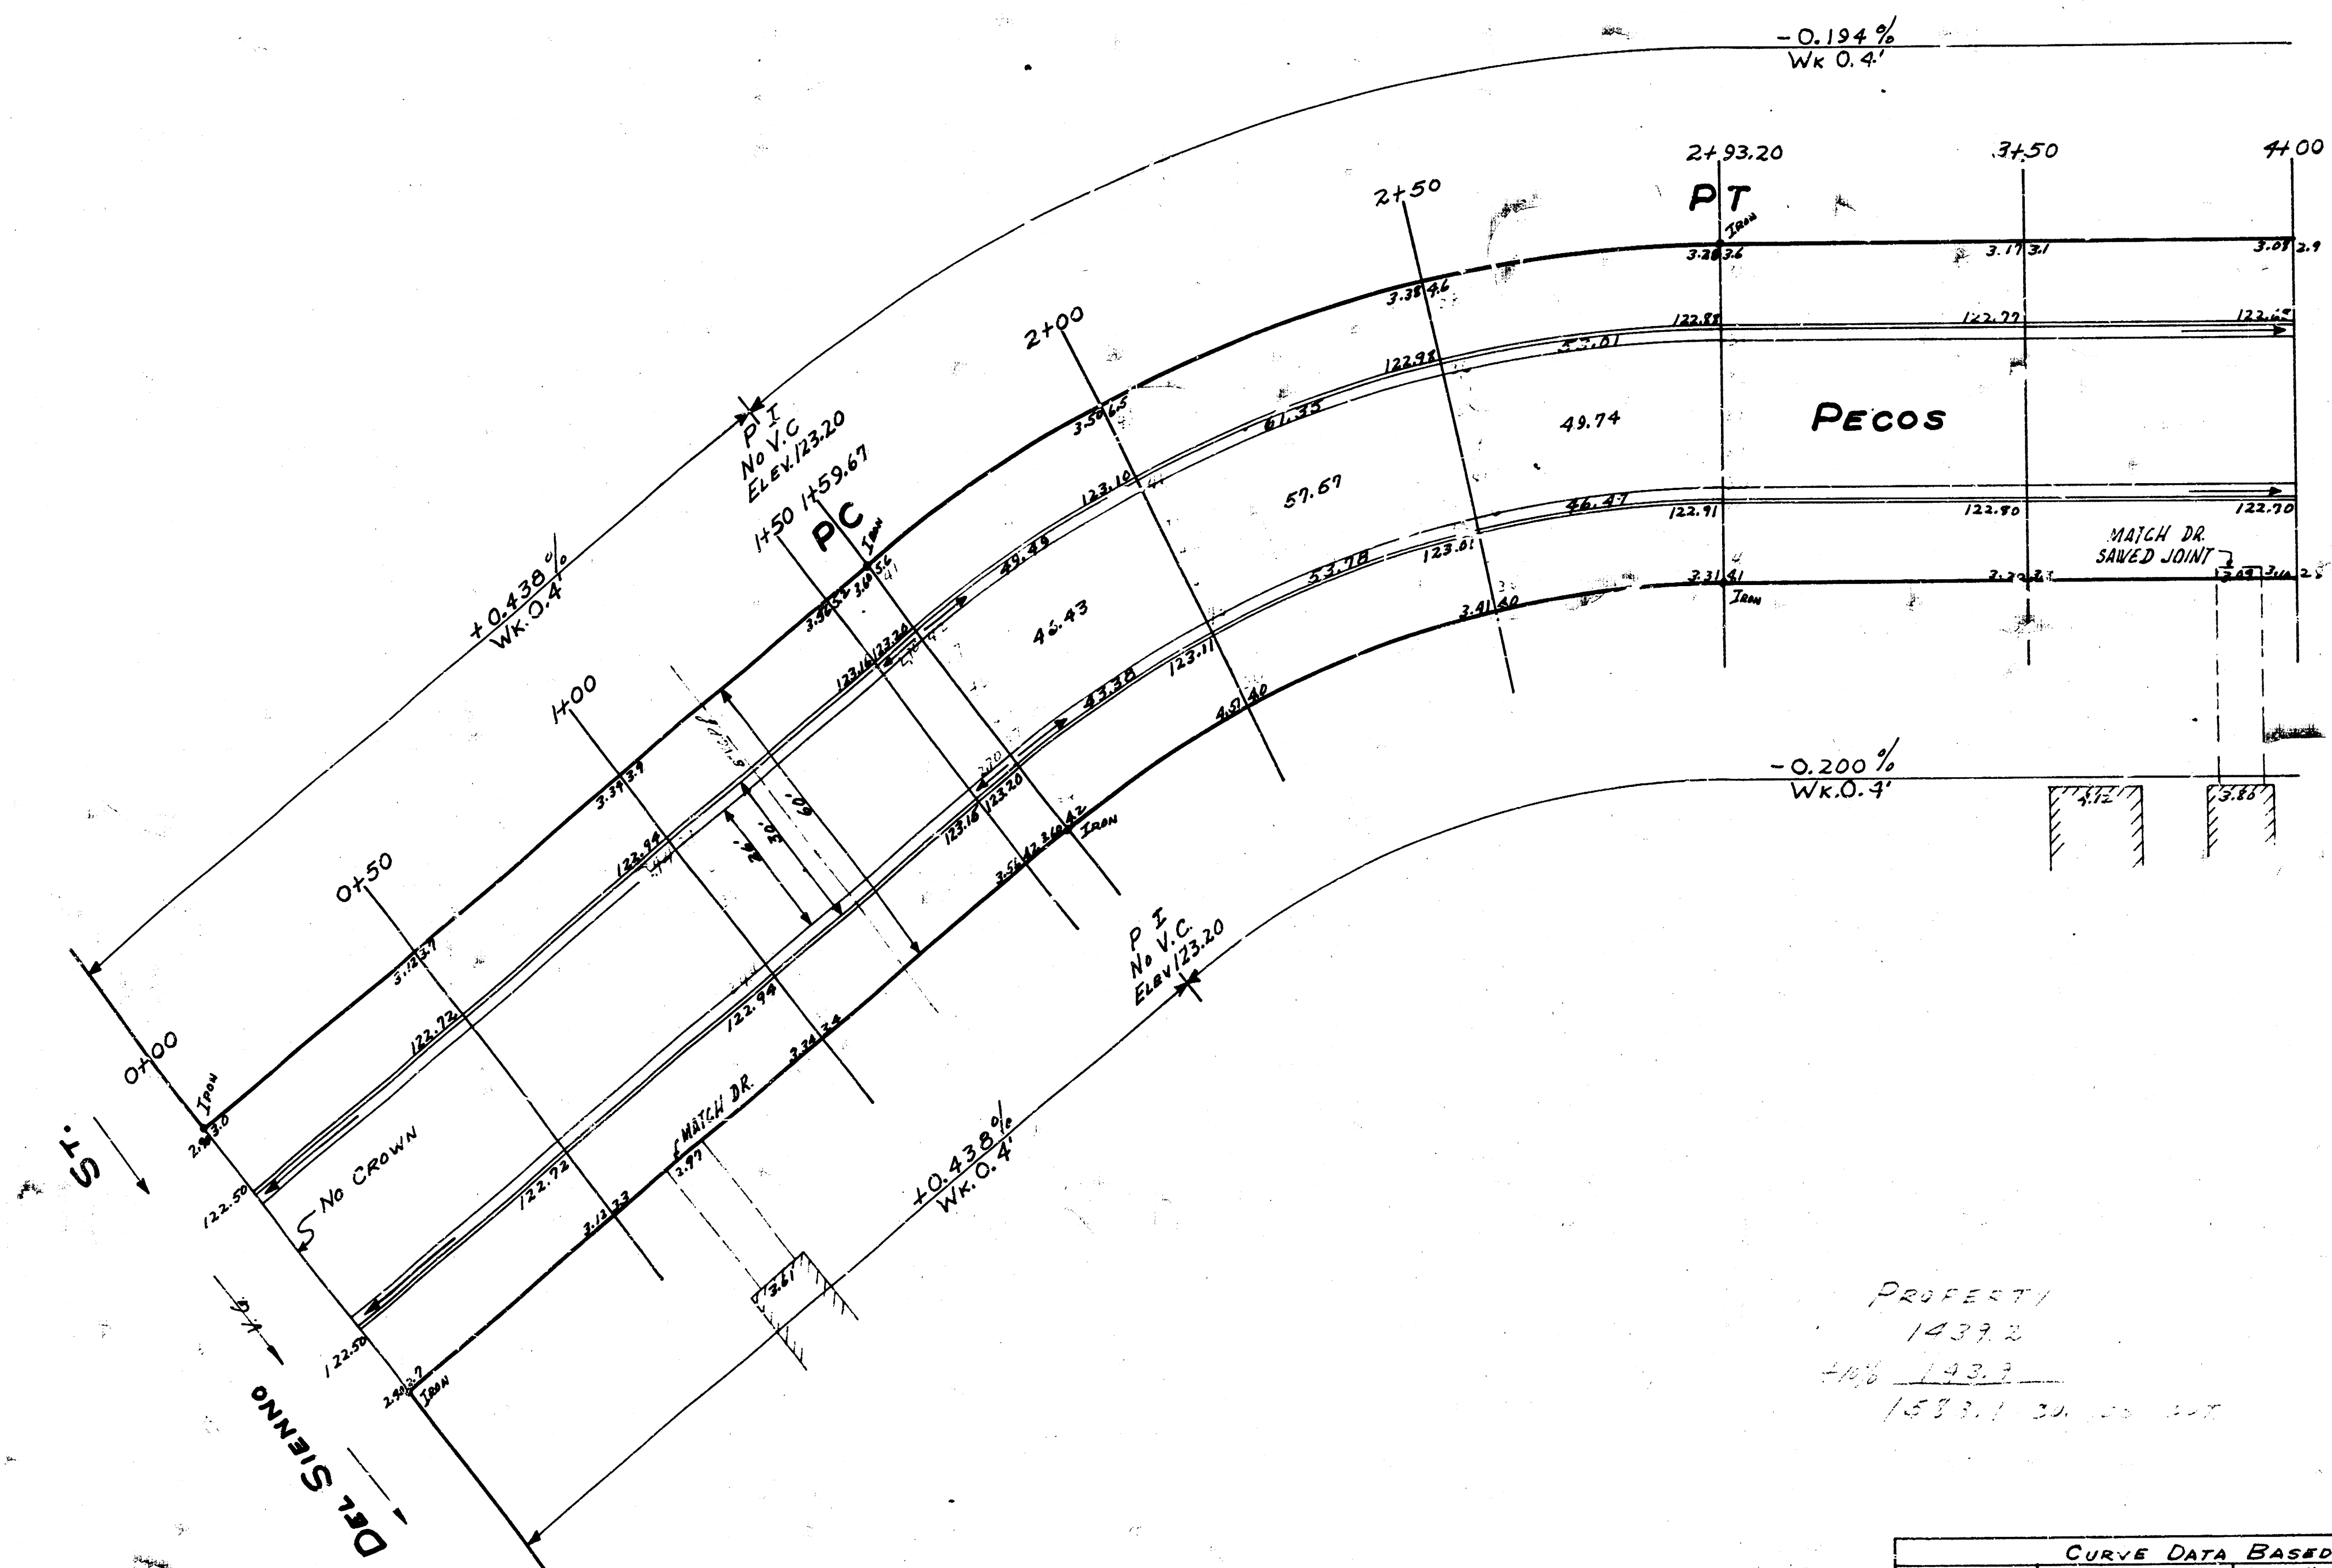


PROJECT
 1437.2
 1437.2
 1537.1 34.15 34.15

CURVE DATA BASED ON S.R.L. R=19220 Δ=38°36'				
STATION	CHORD OFFSET S.C.	CHORD OFFSET N.C.	DEF. L.	TOTAL DEF.
159.67	P.C.			
2100	42.07	50.62	5° 49' 45"	5° 49' 45"
2150	52.03	62.64	7° 13' 37"	13° 3' 22"
2193.20	49.02	54.15	6° 14' 38"	19° 18' 0"

1/3

PECOS
 EL DEL SIENNO TO WL HIGH
 26-2-30-AC
 CITY OF WICHITA KAN.
 BE SMITH CITY ENGINEER
 JUNE 1956 Proj. No. C14-191

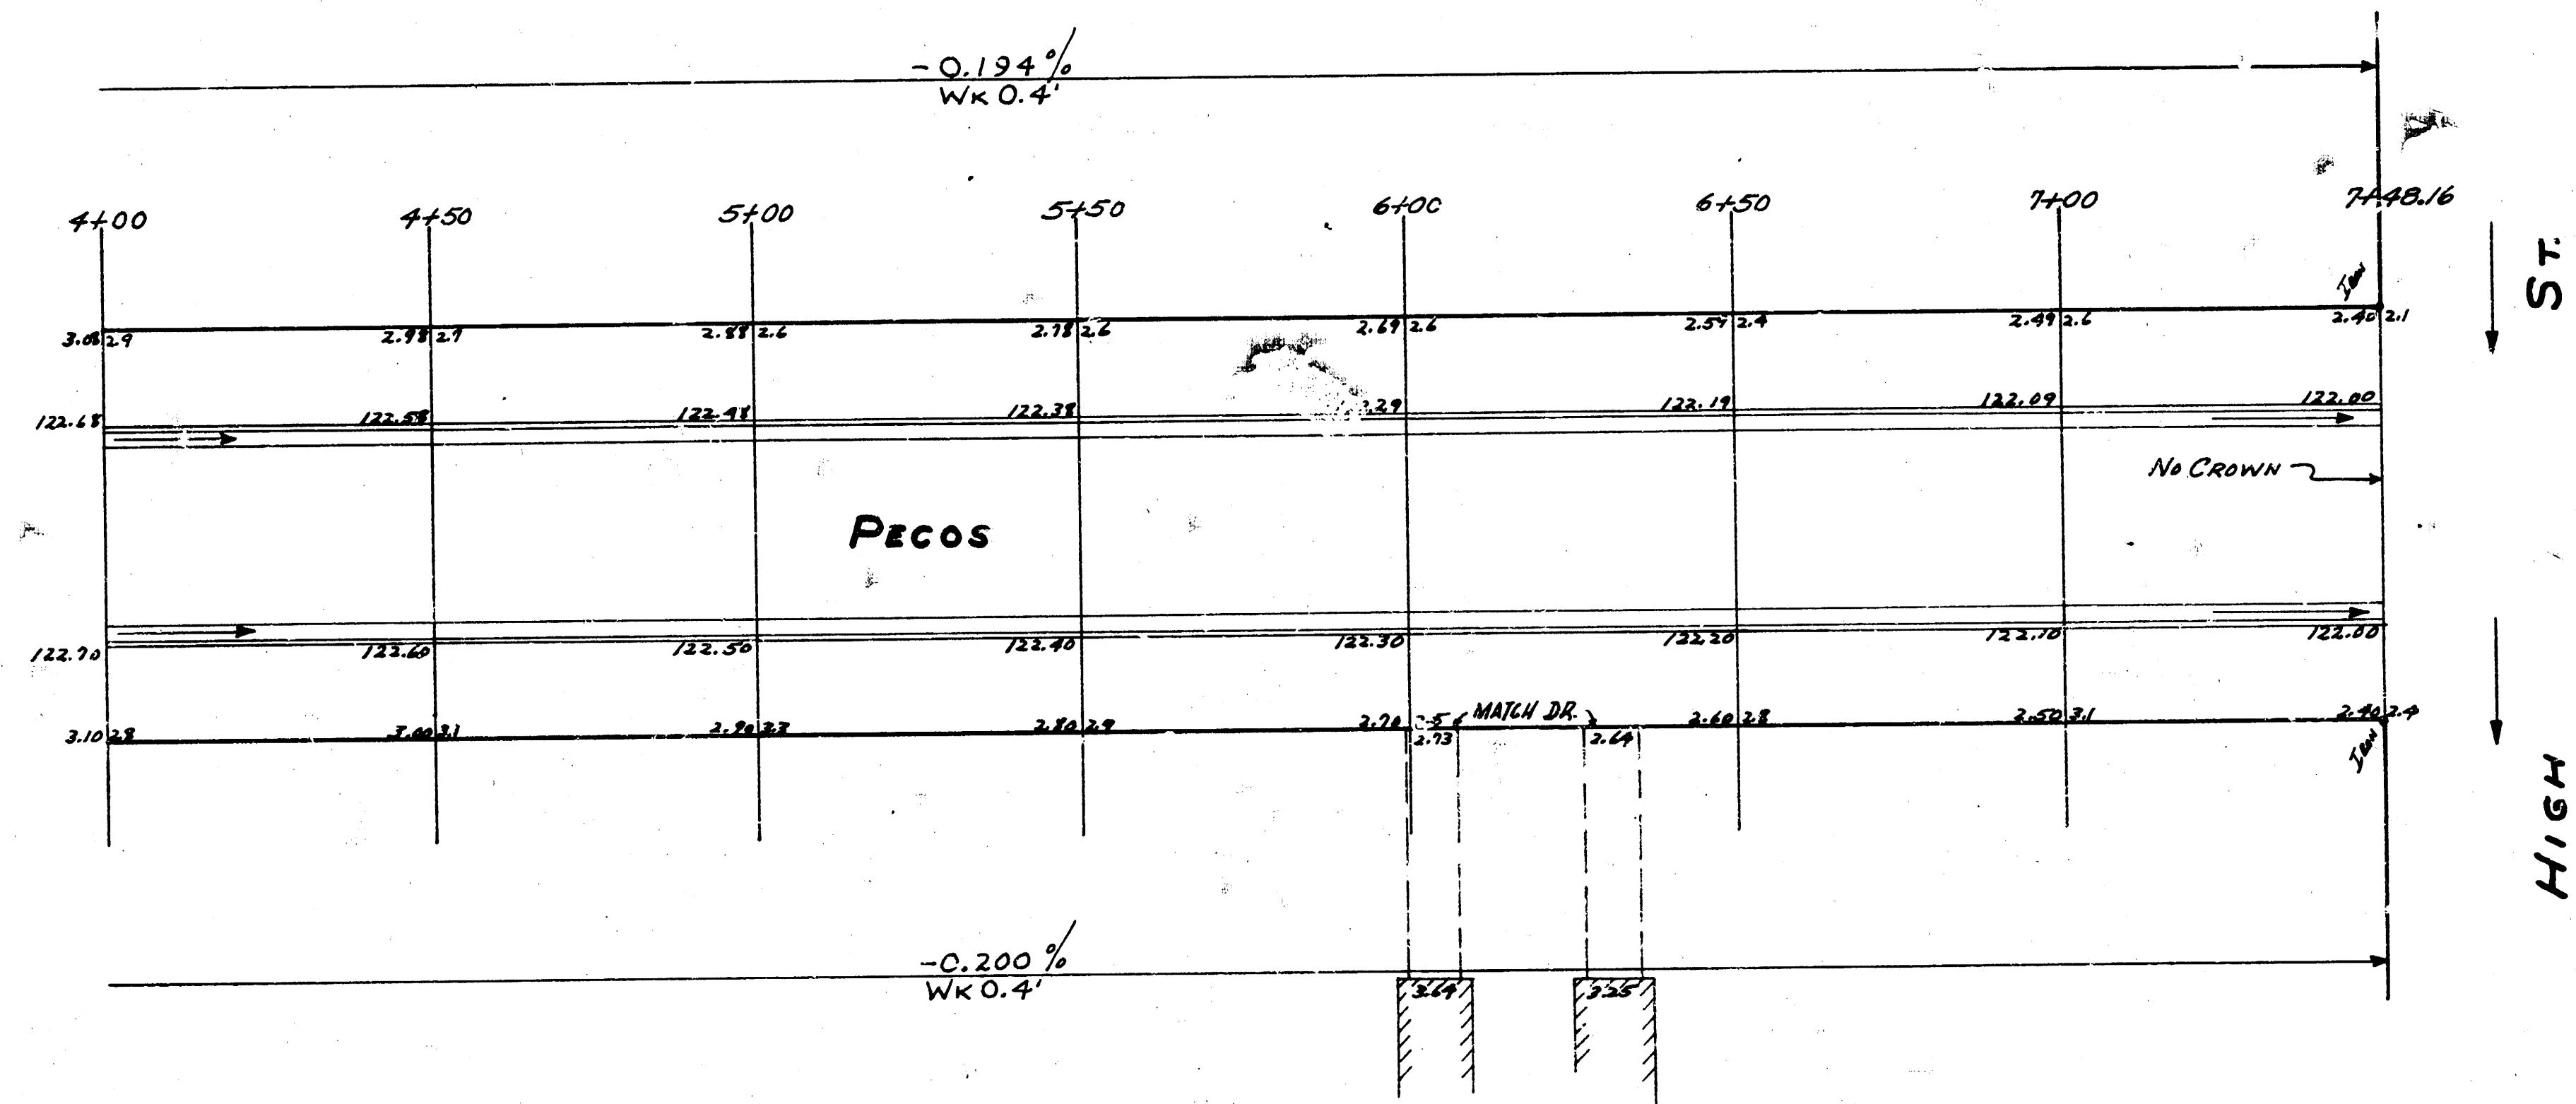

(2/3)

PECOS

EL. DEL SIENNO TO WL. HIGH