


S-18

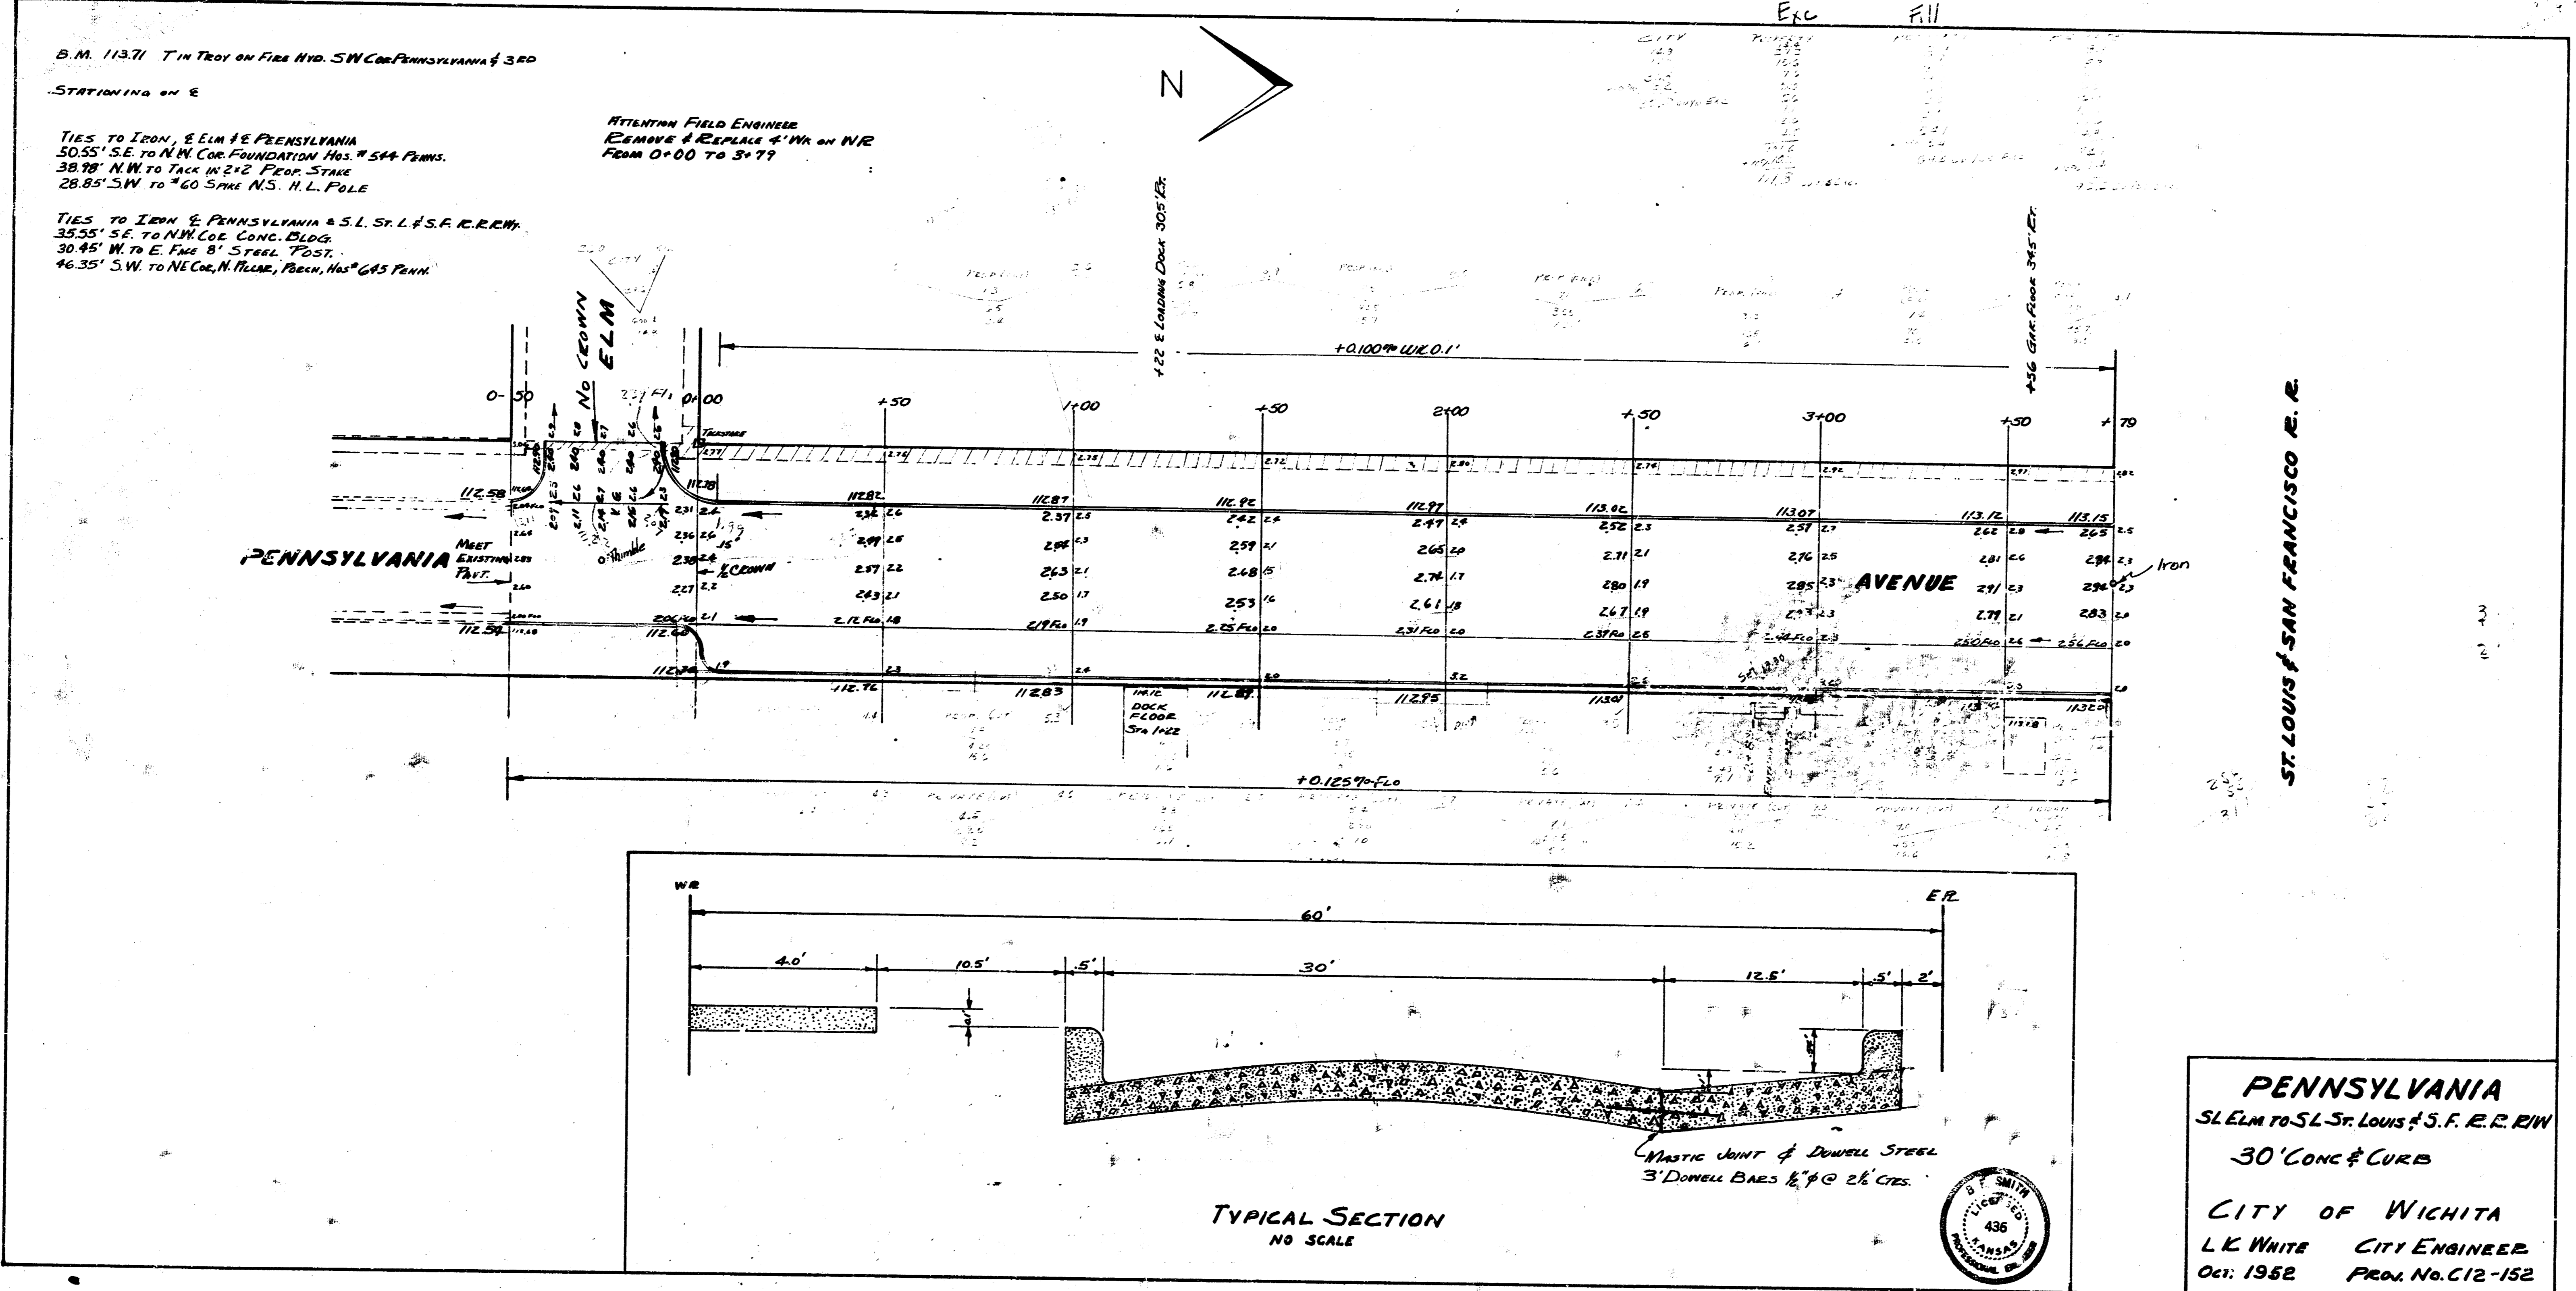


B.M. 11371 T in Tree on File No. SW Cor. PENNSYLVANIA & 3RD  
 STATIONING ON E

TIES TO IRON & ELM & PENNSYLVANIA  
 50.55' S.E. TO NW COR. FOUNDATION Nos. 544 PINS.  
 38.78' N.W. TO TACK IN 2"2 PEOP. STAKE  
 26.85' S.W. TO "60 5th N.S. H.L. POLE

TIES TO IRON & PENNSYLVANIA & S.L. ST. L. & S.F. R.R. RW  
 35.55' S.E. TO NW COR. CONC. BLDG.  
 30.45' W. TO E. FACE 8" STEEL POST.  

 REMOVE & REPLACE 4" W.R. ON W.R.  
 FROM 0+00 TO 3+77

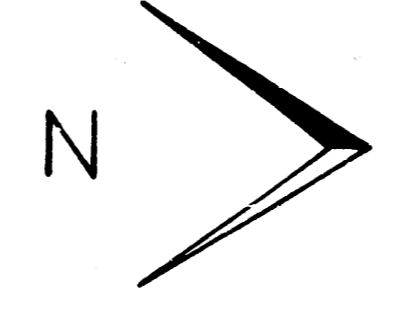

Exc	Fill

ST. LOUIS & SAN FRANCISCO R. R.

