


B.M. 123.48 "M" in MUELLER, Fire Hydrant, N.E. Cor. Belle & Payne.  
 Stationing on g


Survey 12-14-44, Bk. 17-3  
 Plan C.B.  
 Exc. C.B.  
 Checked

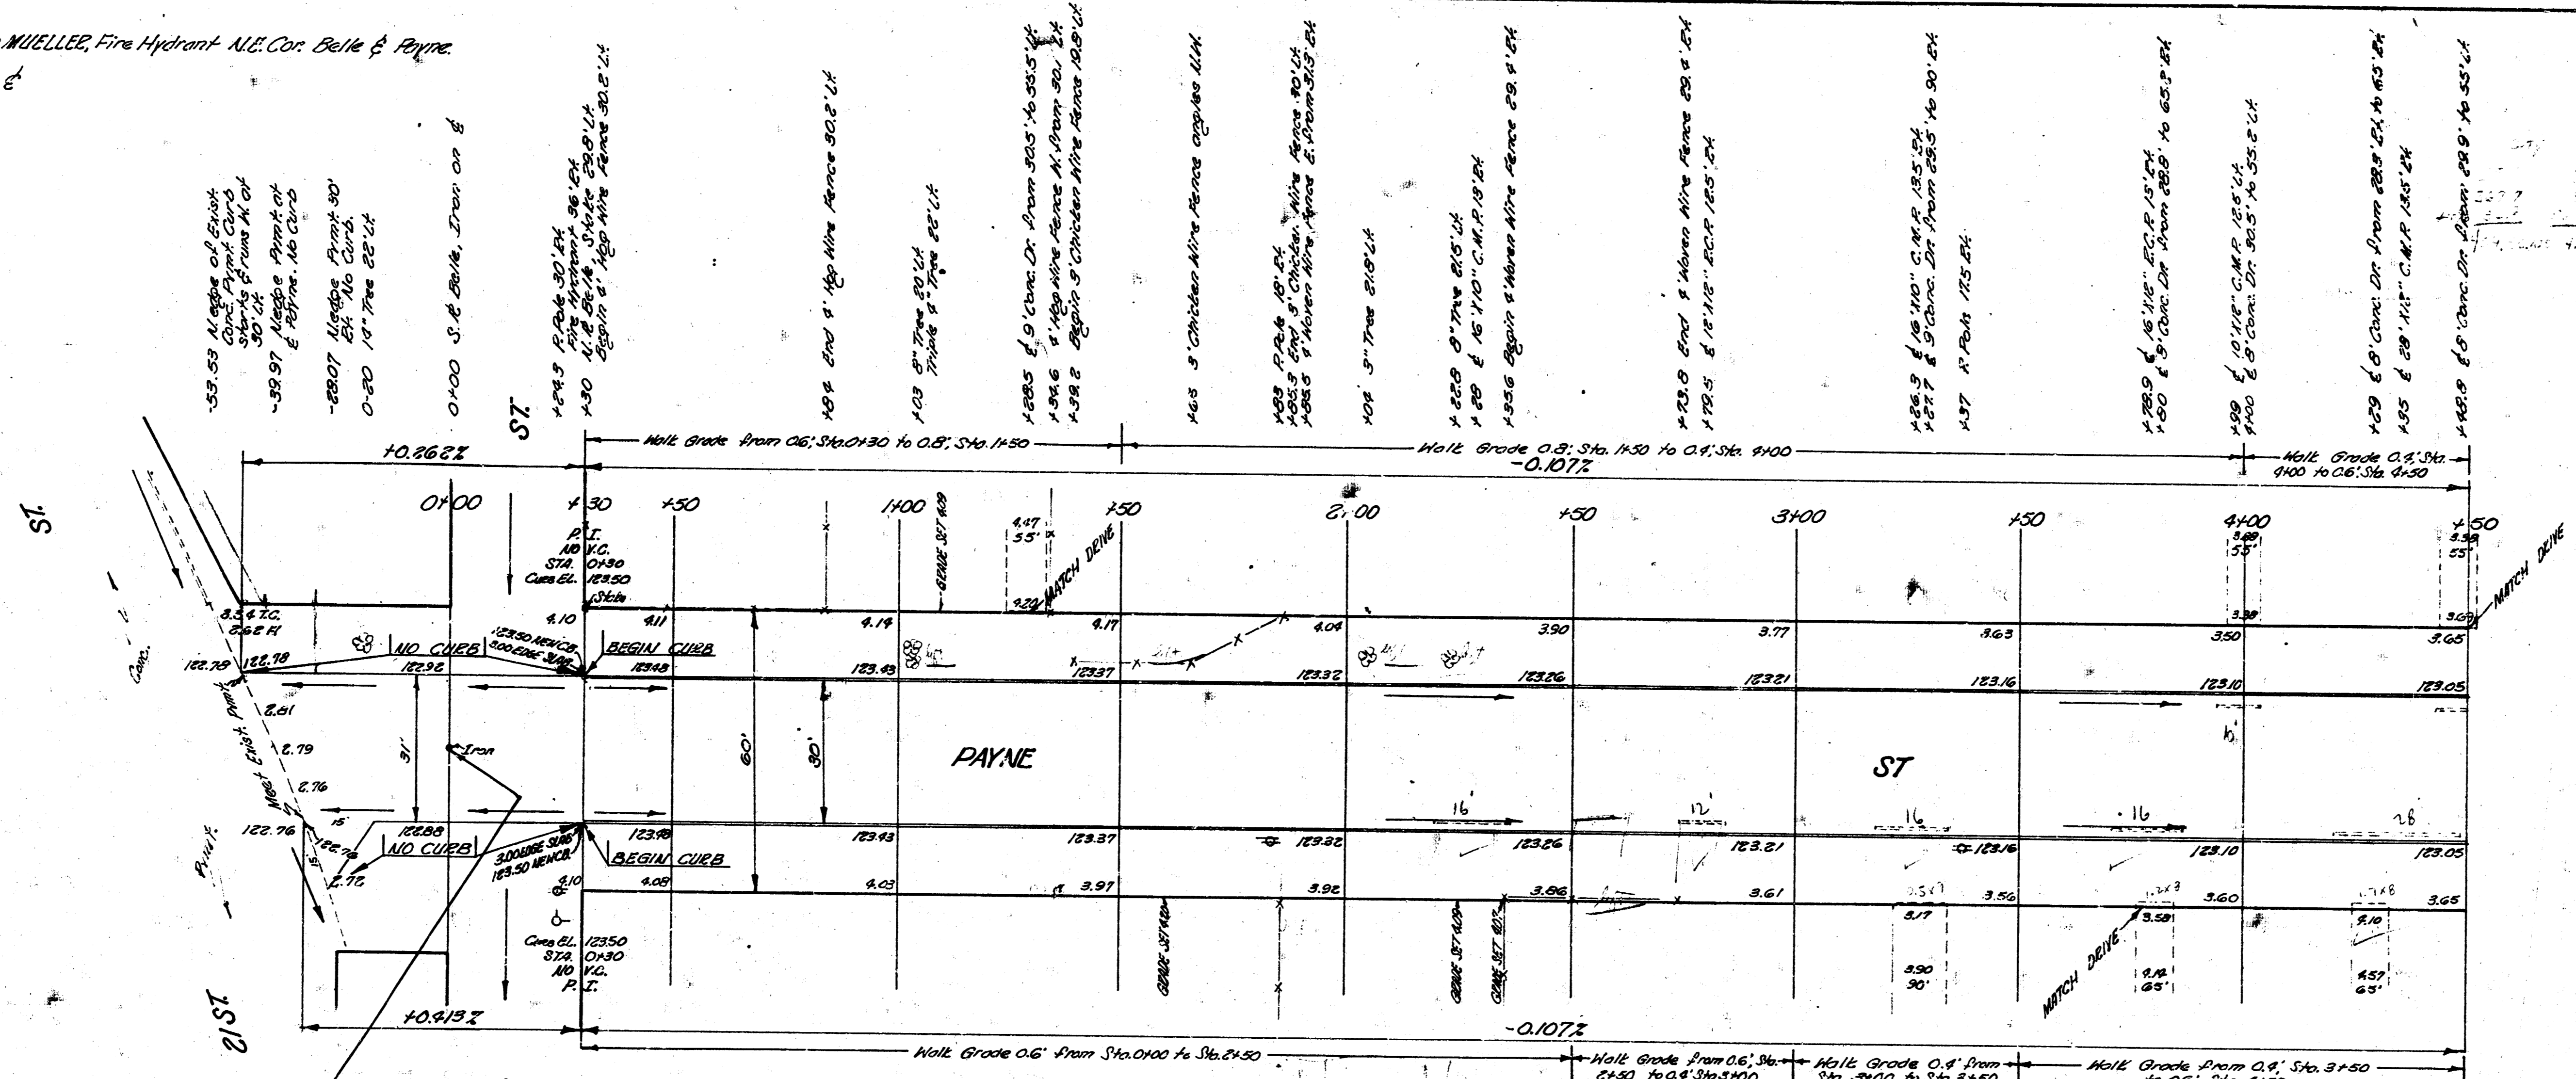

TIES TO IRON STA 0+00 & PAYNE, S.L. BELLE:  
 61.02' S.N. to 90° Spd. S.E. side P. Pole  
 77.55' N.W. to 90° Spd. S.W. side P. Pole  
 39.31' N.E. to 90° Spd. N.W. side P. Pole

Note Storm sewer to be installed  
 before Paving

NOTE TO FIELD ENGINEER & CONTRACTOR:  
 All entrance pipes are to be placed on  
 owner's property, if owner does not want  
 it, the Street Dept. will haul it off.

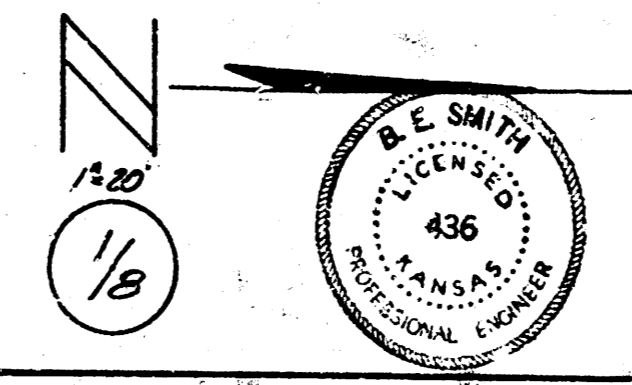

**PAYNE AVE**  
 N.E. 21ST ST. TO S.L. 25TH ST.  
 30' CONC. & CO.  
**CITY OF WICHITA, KAN.**  
 B.E. SMITH  
 Nov 1953  
 CITY ENGINEER  
 Proj. No. C.B.-23

3.77 560  
 5524 75





