


B.M. 12497 Tin Tray Top Fire Hydr. NW Cor. Pershing & Gilbert

B.M. 12110 Tin Tray Top Fire Hydr. NW Cor. Pershing & Orme

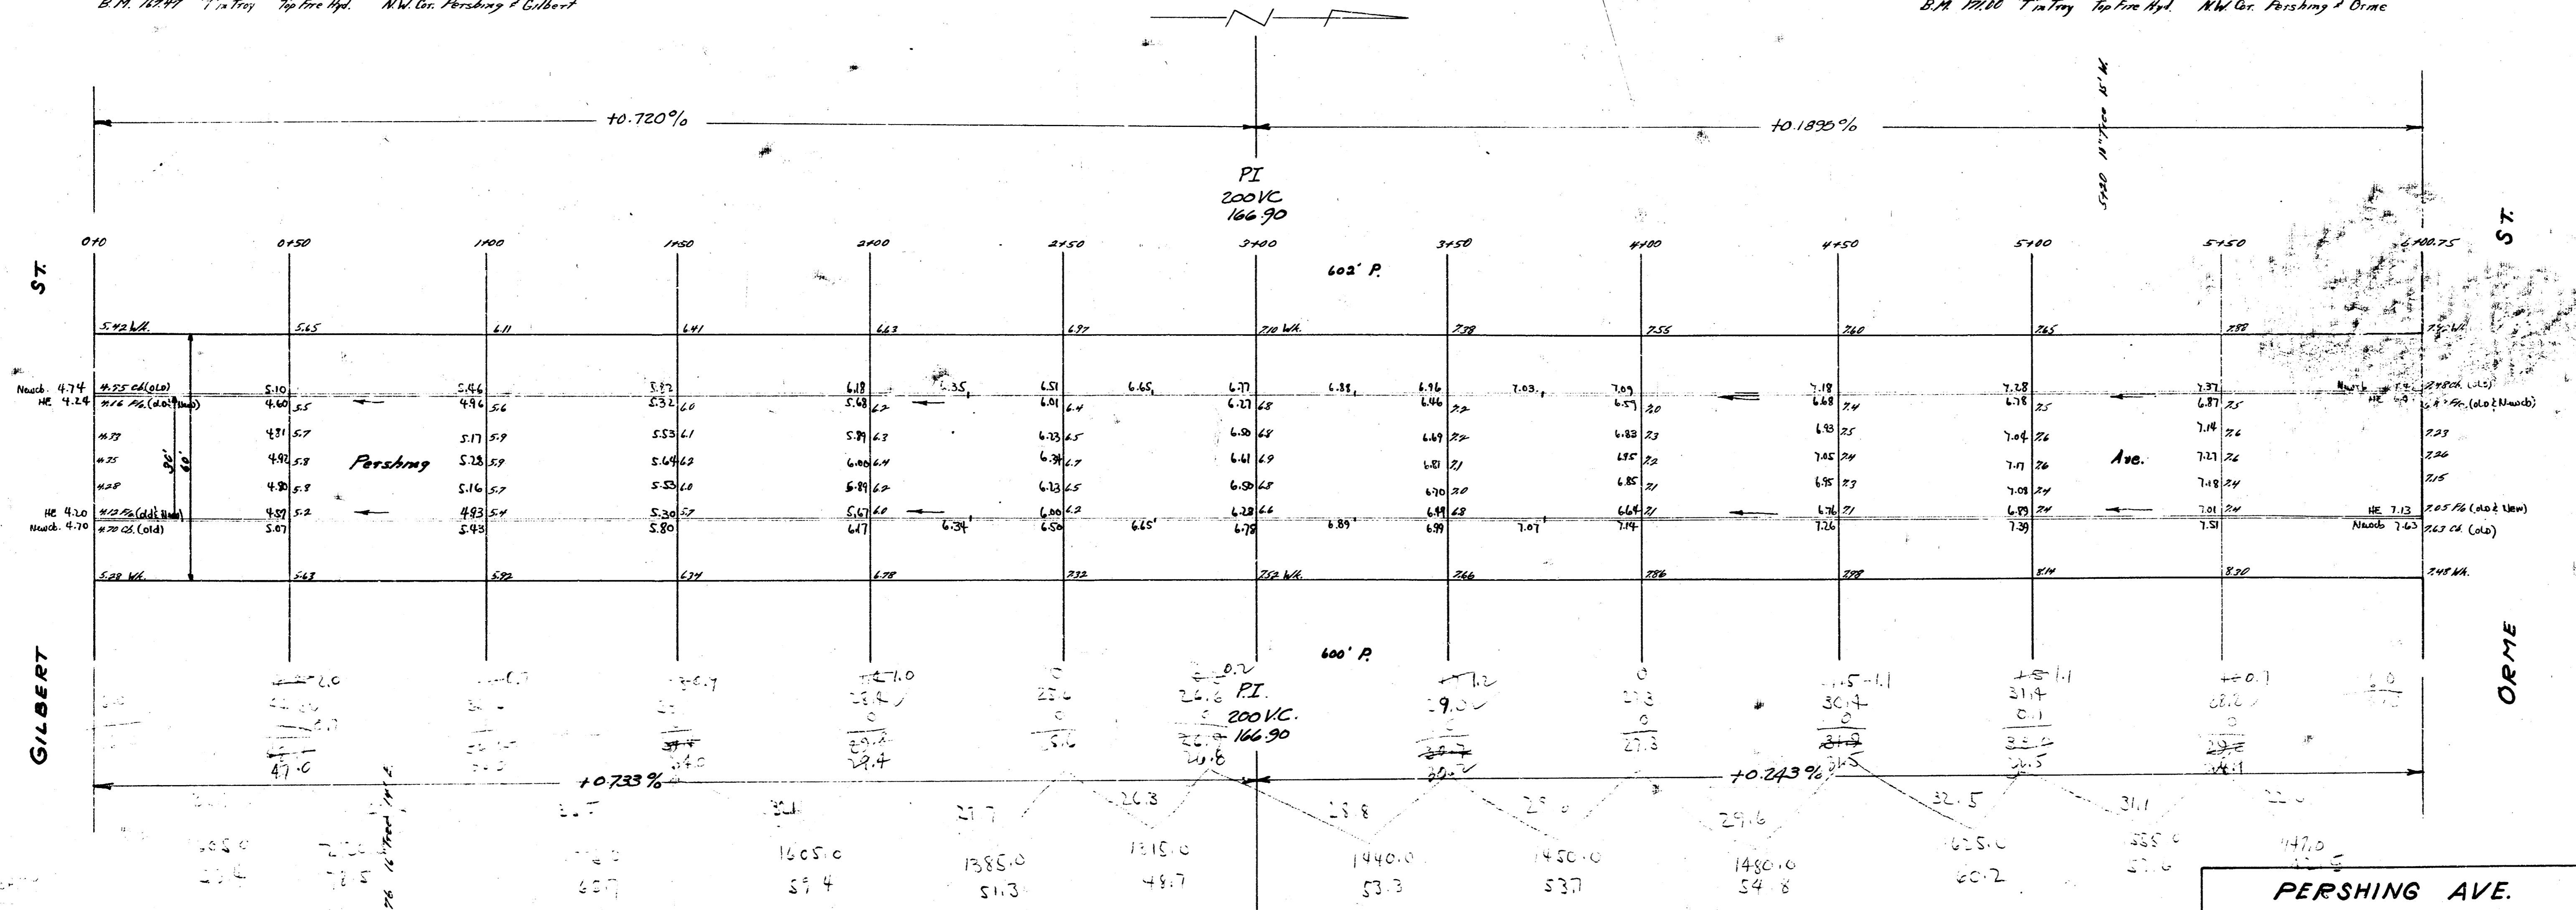

PERSHING AVE.
S.L. ORME & N.L. GILBERT
 30' CONC. f. CB.
 CITY OF WICHITA, KANS.
 L.K. WHITE CITY ENGINEER
 MAY 1999 PROJ. No. C-19-90