


1942
 PERSHING AVE.—NL 11TH St. to SL 13TH St.
 26-2-30-S.A.B.B.

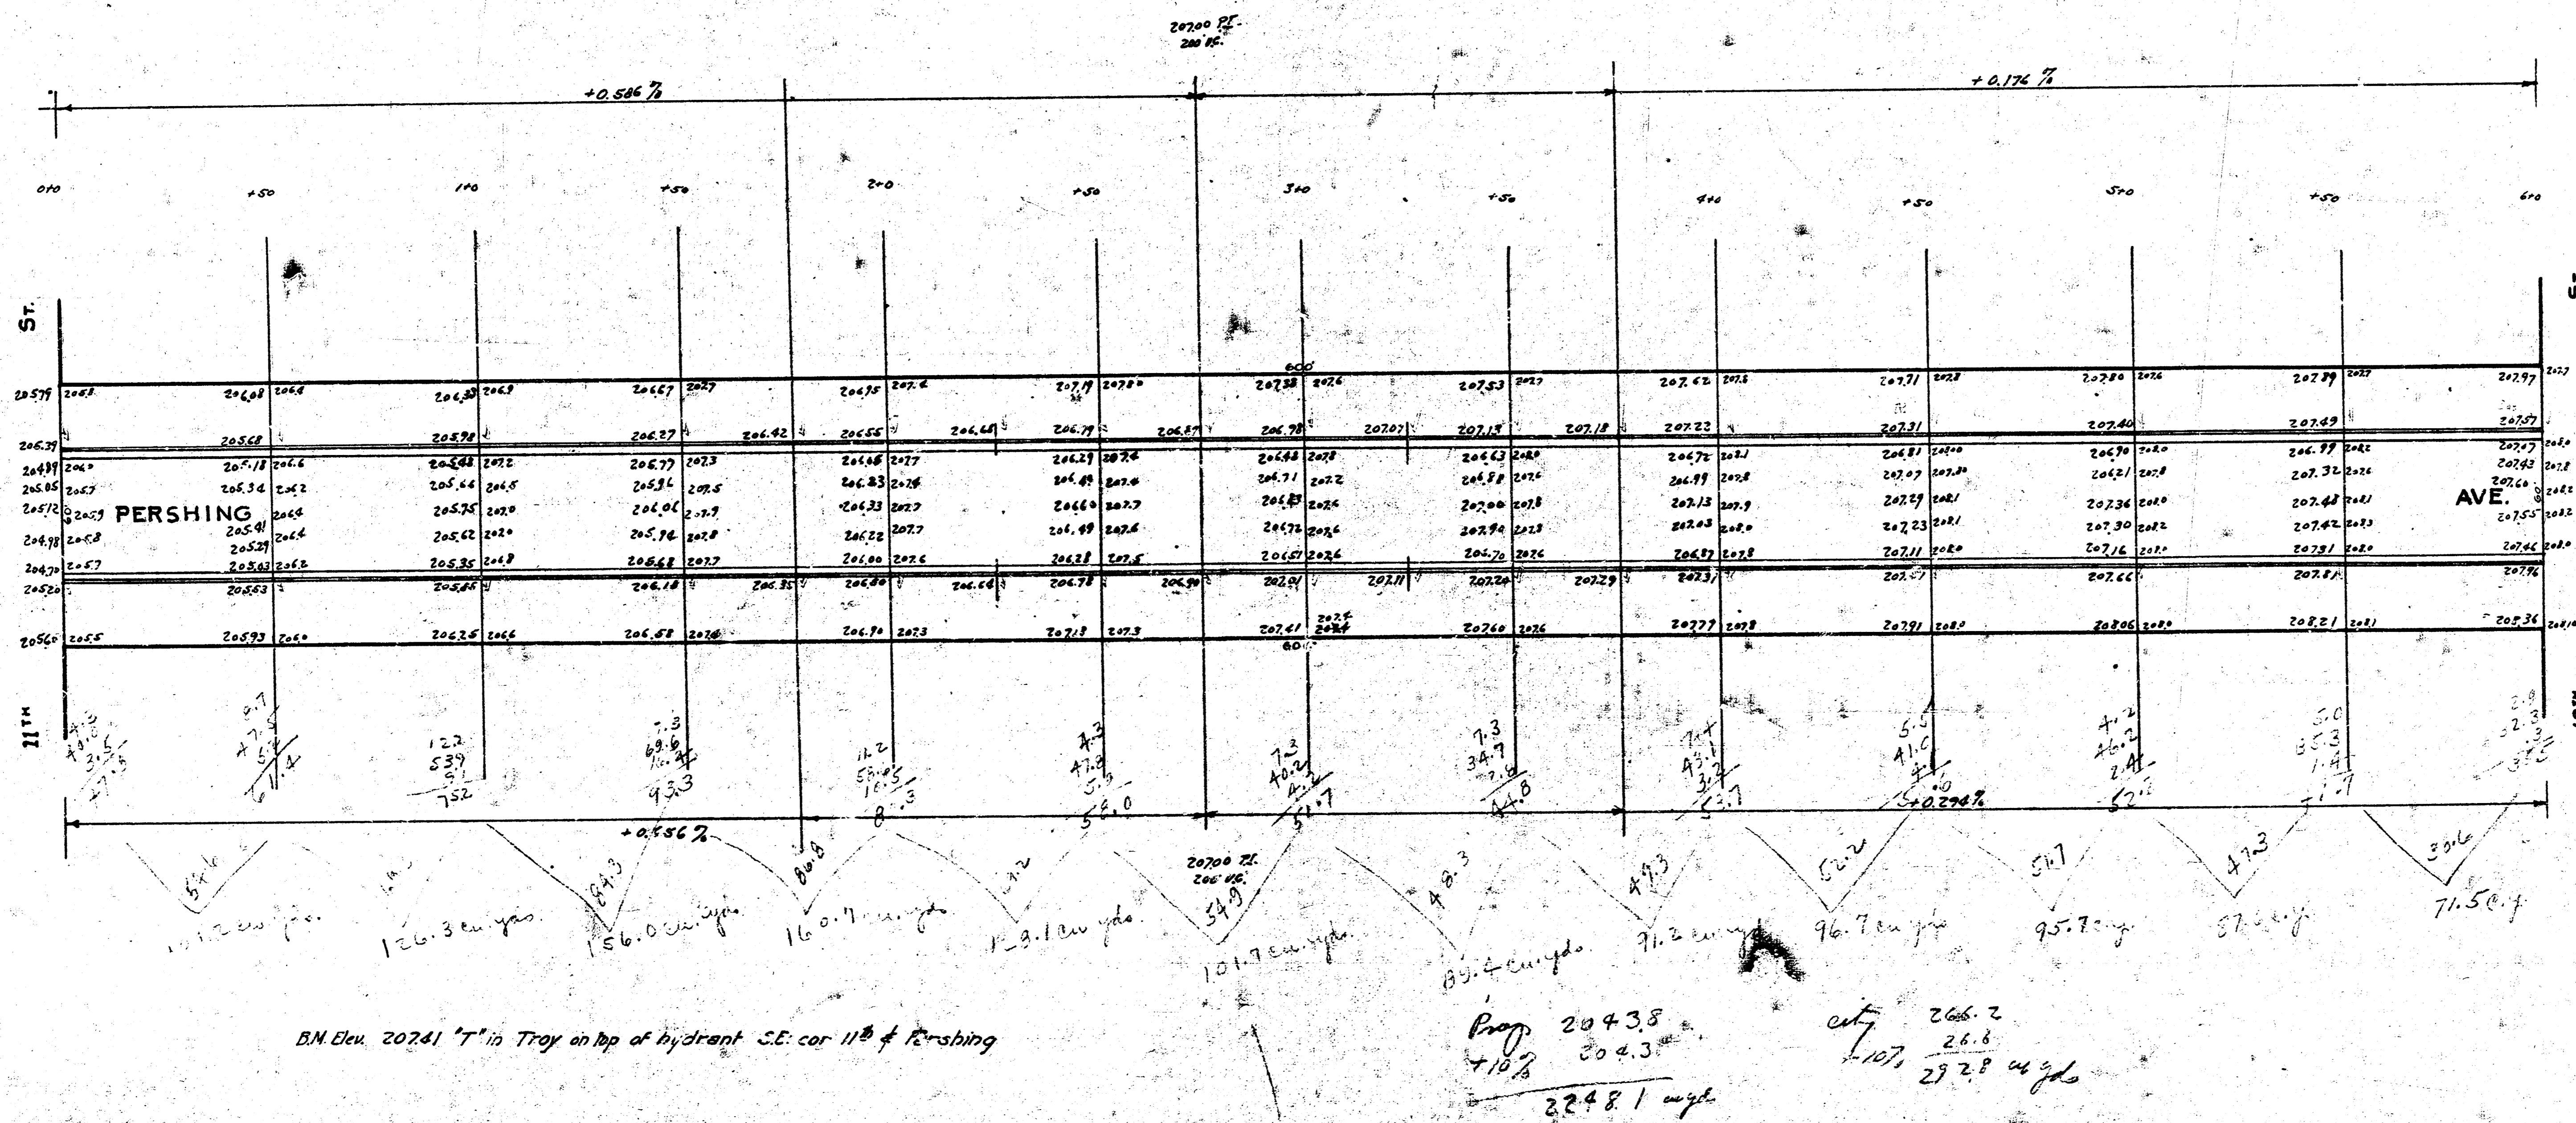

1. All elevations at 1.65 determined
 from 1st of June 1912 to 1st of June 1913

