



B.M. 122.34 Bolt in T.P. S.E. Cor. Madison & 17th
 B.M. 121.62 N.W. Cor. top step Ho. # 1756 - S.E. Cor. 17th & Ash
 B.M. 130.52 "G" in Globe on wk. S.S. drive # 2002 N. Grove

Pr. Cr.	City	Foot - 78.26
7.3	170.4	-
4.3	47.3	-
14.3	55.2	2229.8
32.6	240.5	537.0
55.7	115.2	1885.4
85.6	292.2	4650.2 cu. yds.
127.2		
155.4		
286.4		
410.6		
535.0		

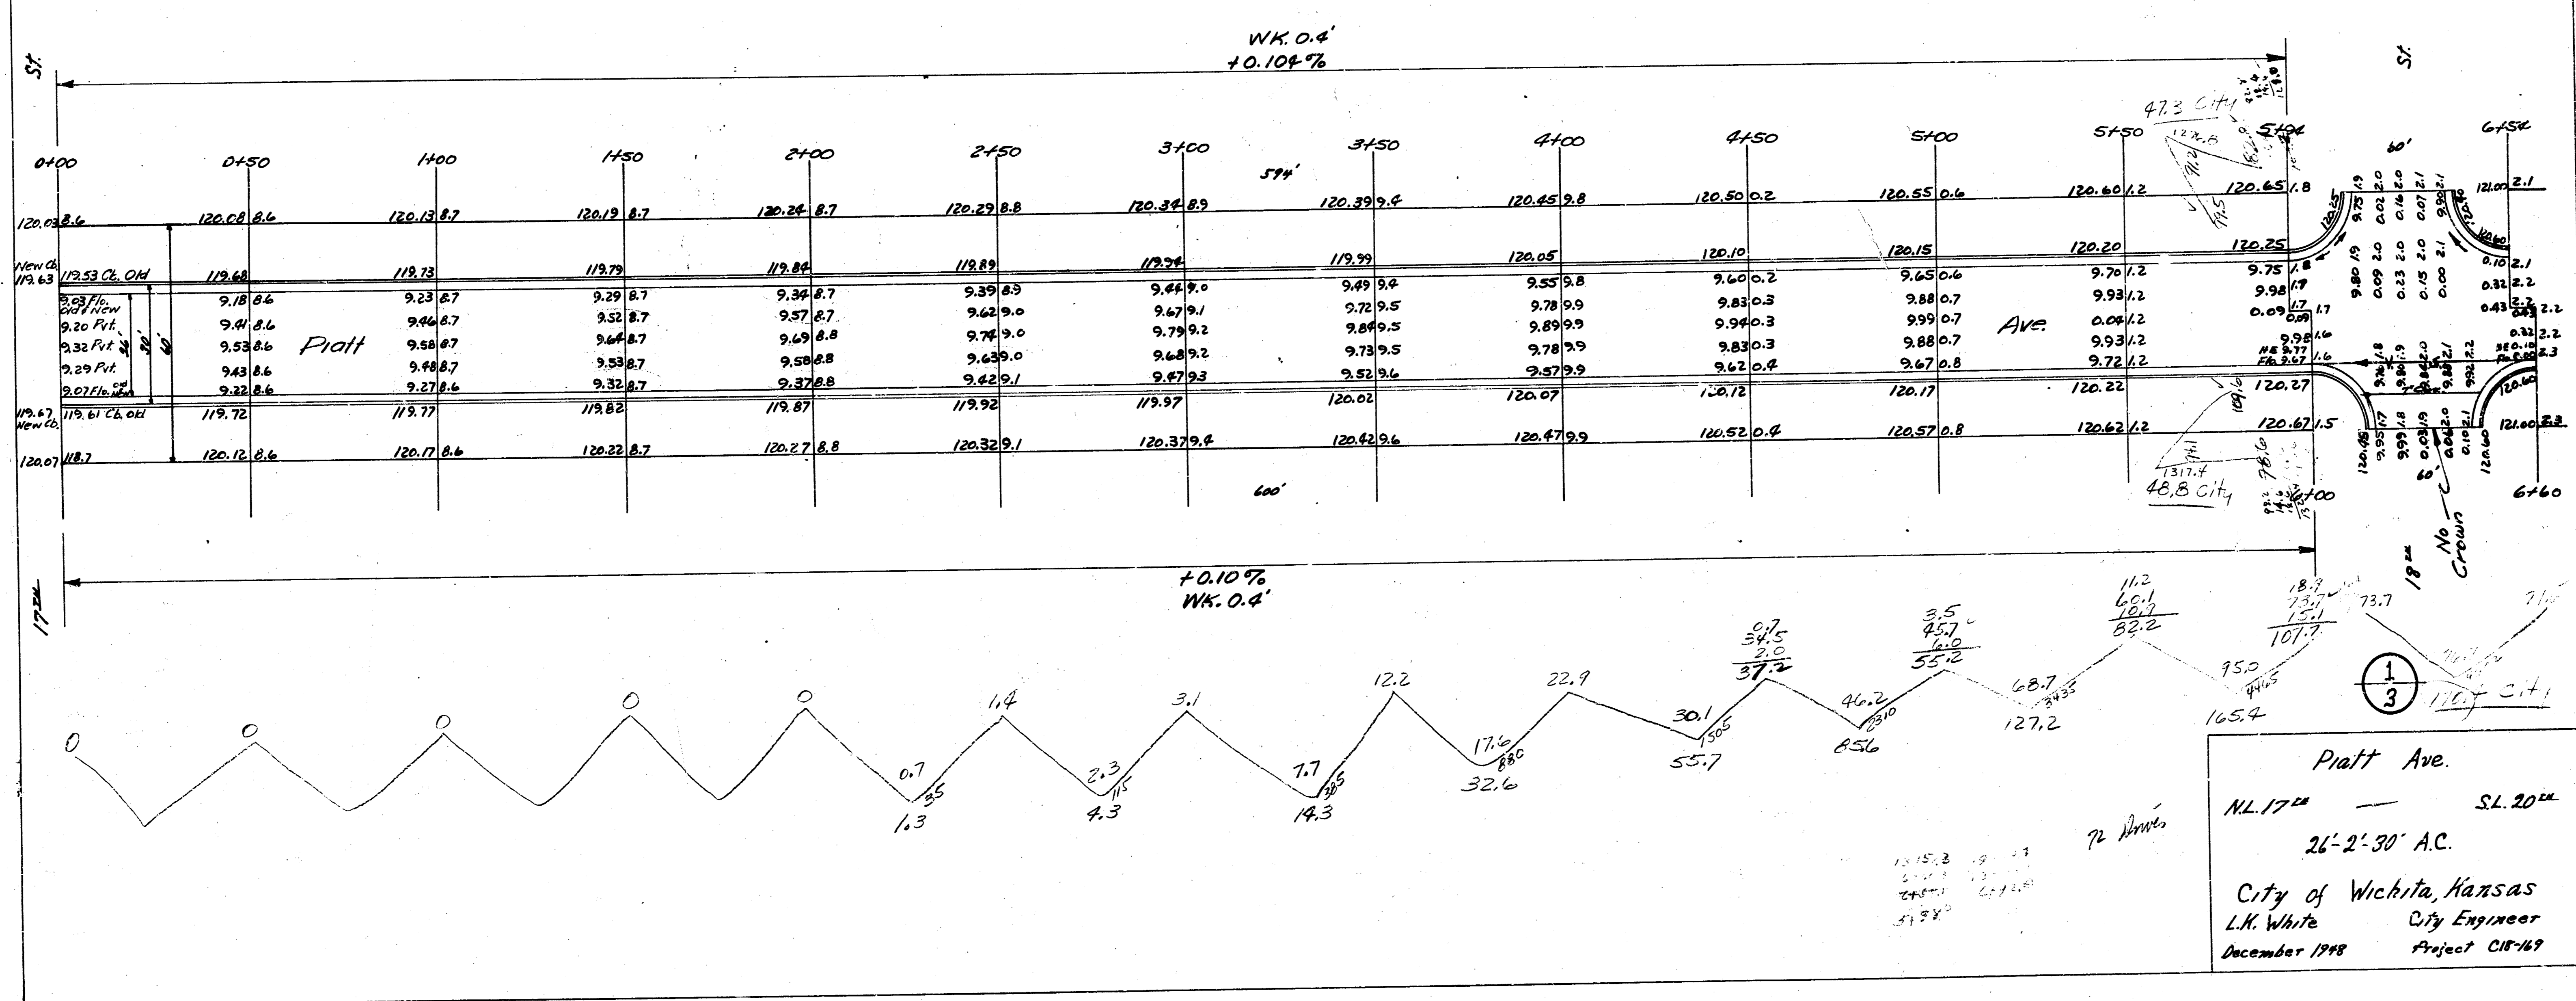

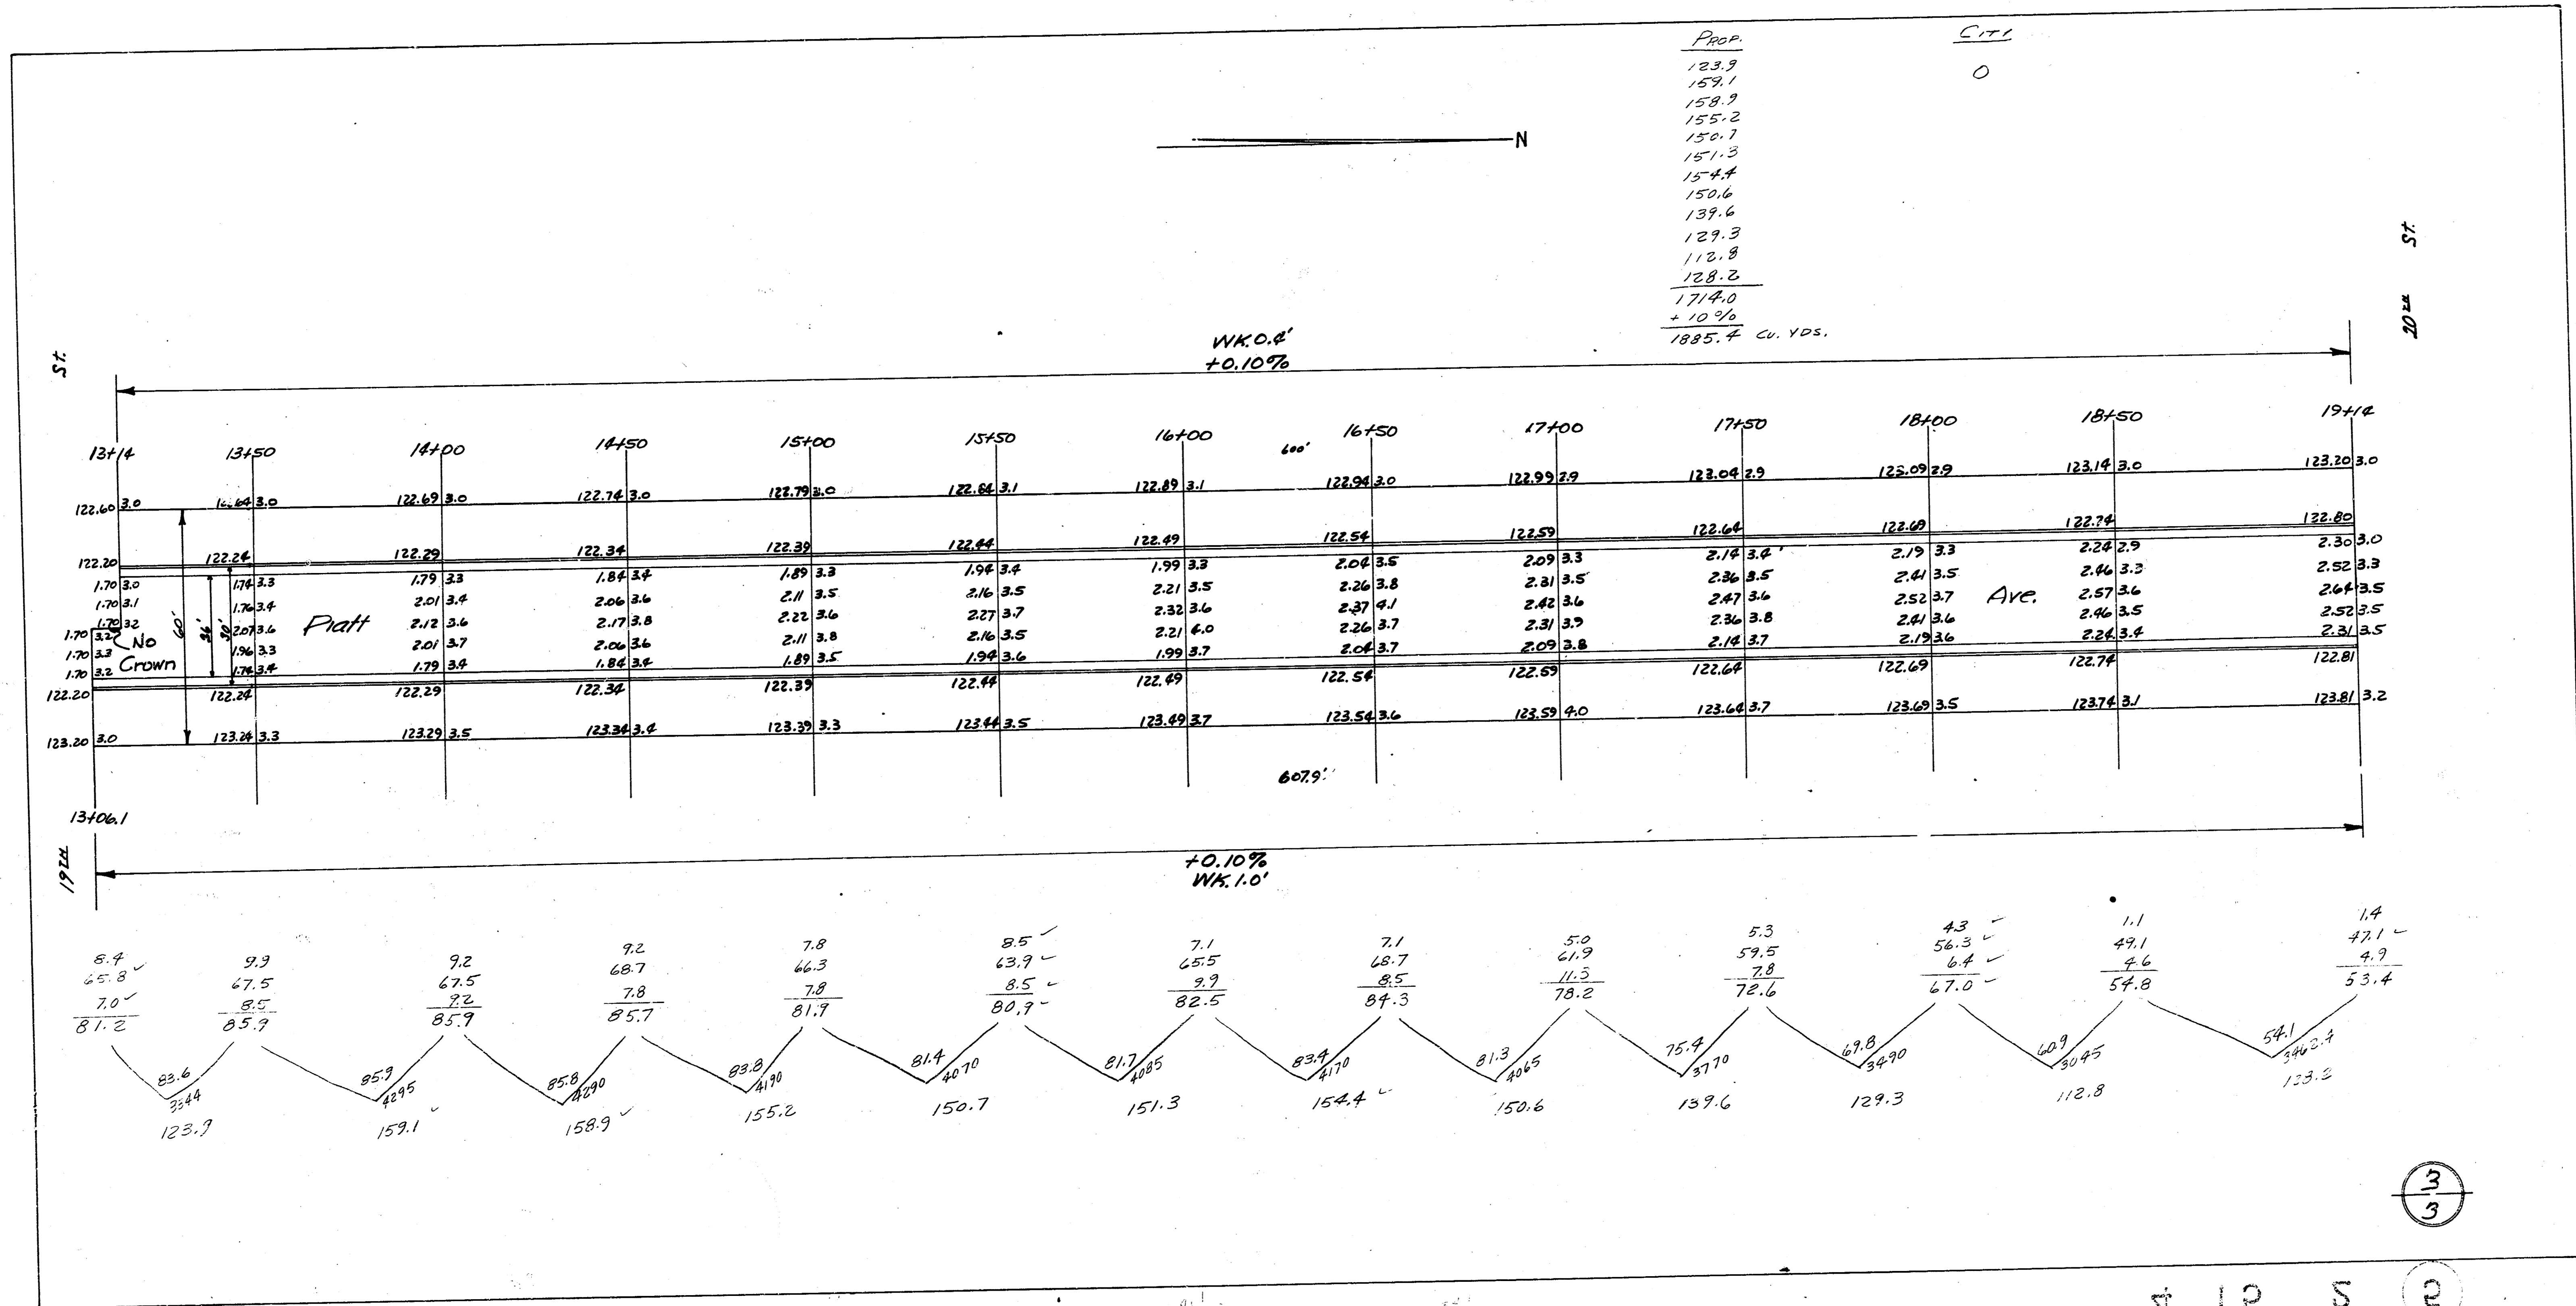

4 12 5 2