


PAVING PLAN 1943 PINE ST. - E.L. Oliver St. to E.L. Glendale Av. 26' Concrete

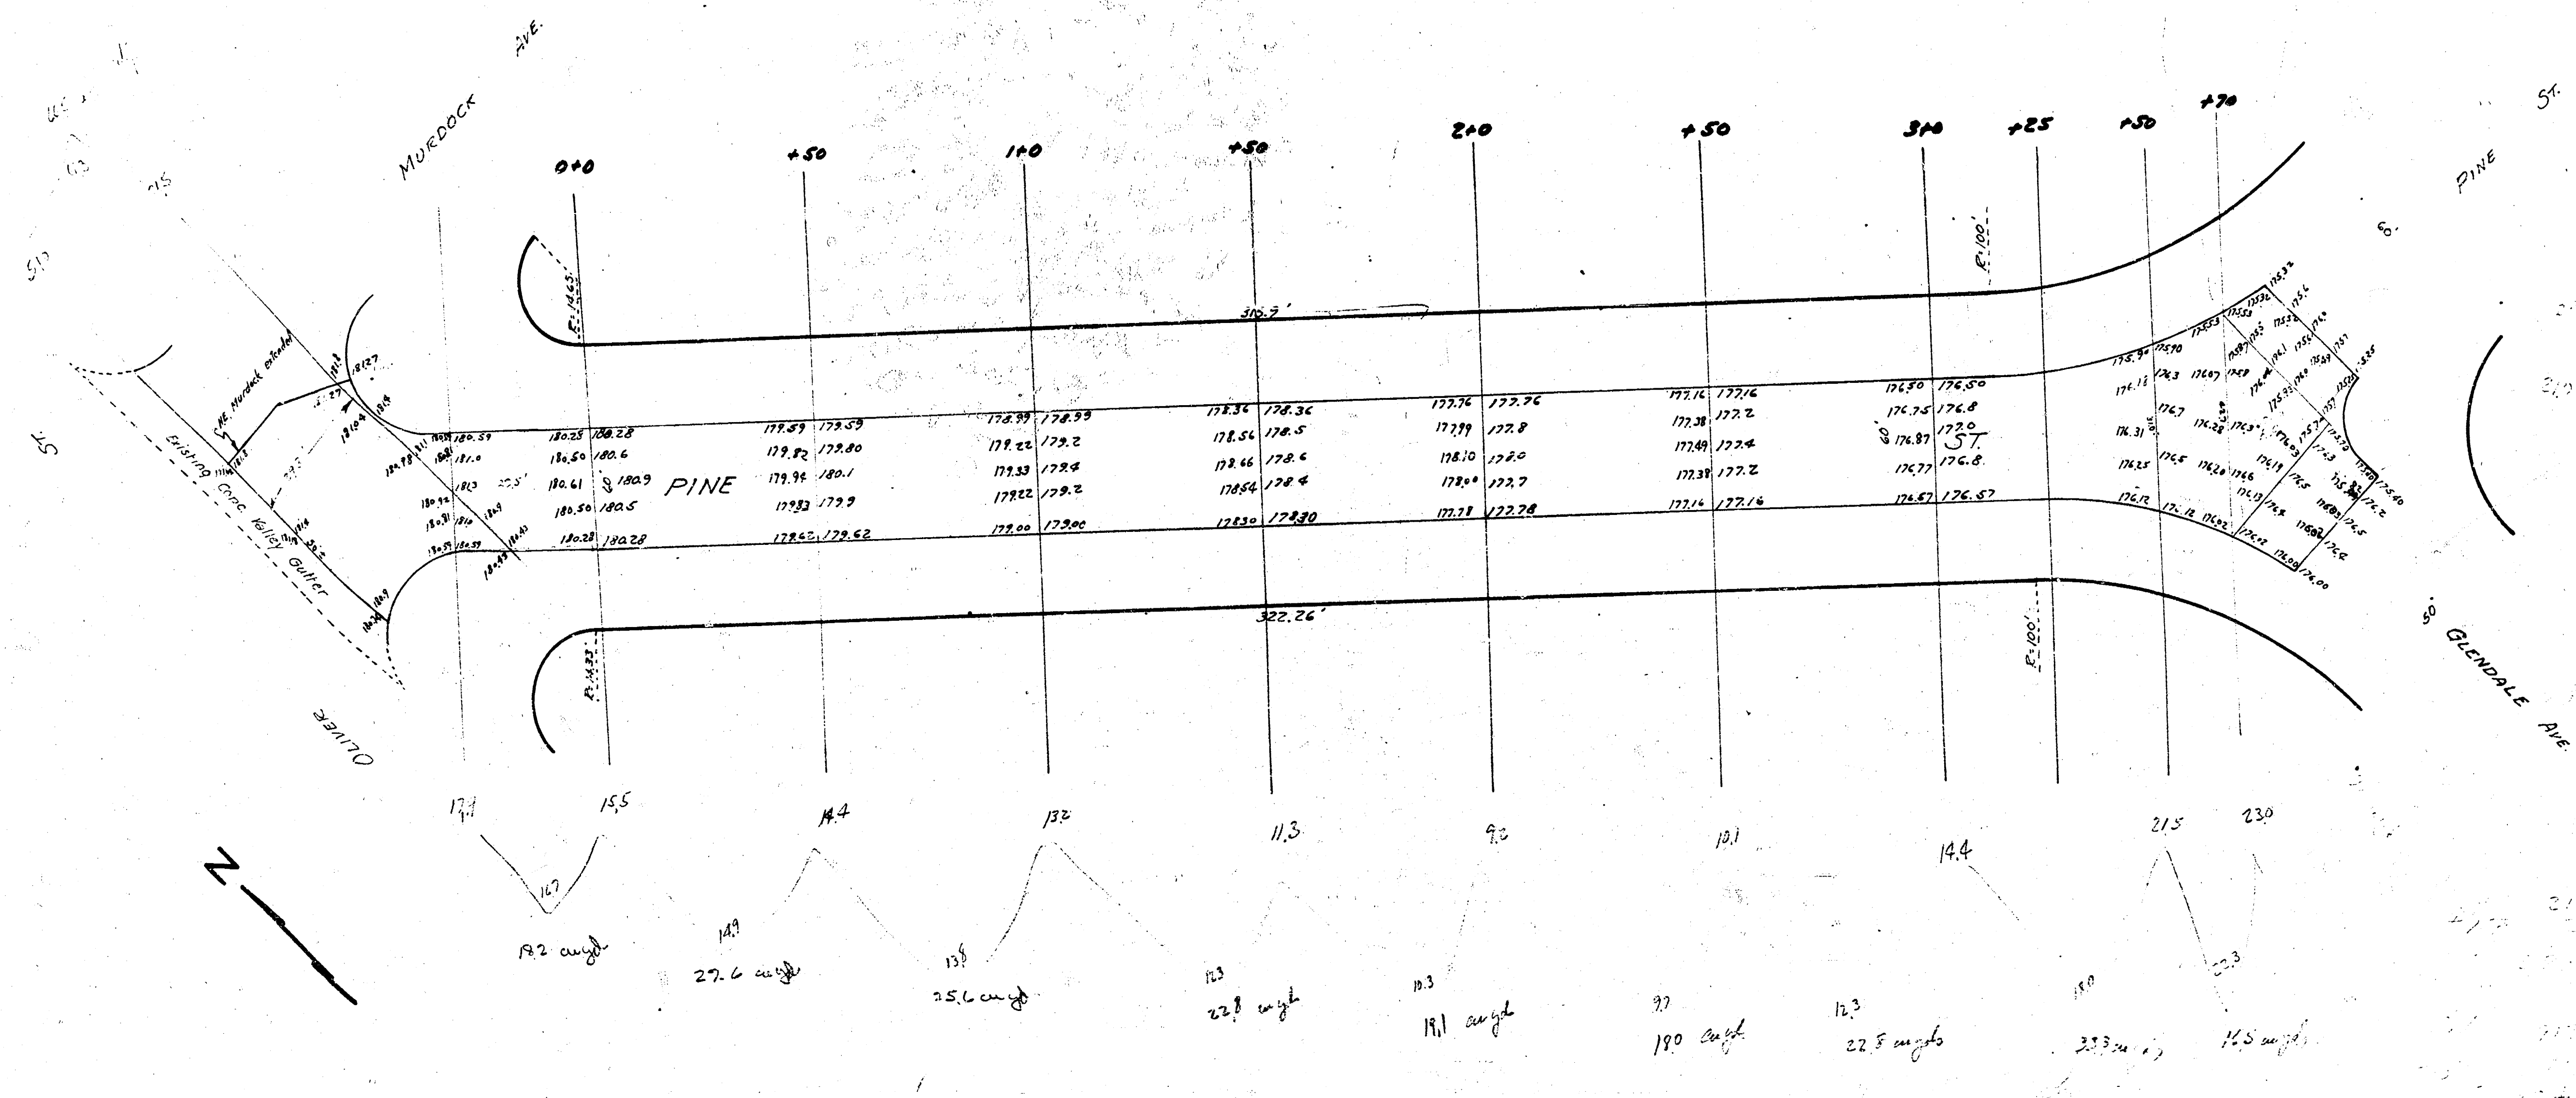

B.M. Elev. 172.64 S.E. cor. conc. porch 4702 E. Pine