


B.M. 200.60 G in Globe W. Ch. Pine St. Murdock
 B.M. 203.10 T in Hwy Top Hyd. N.E. Cor. Old Manor & Pine St.

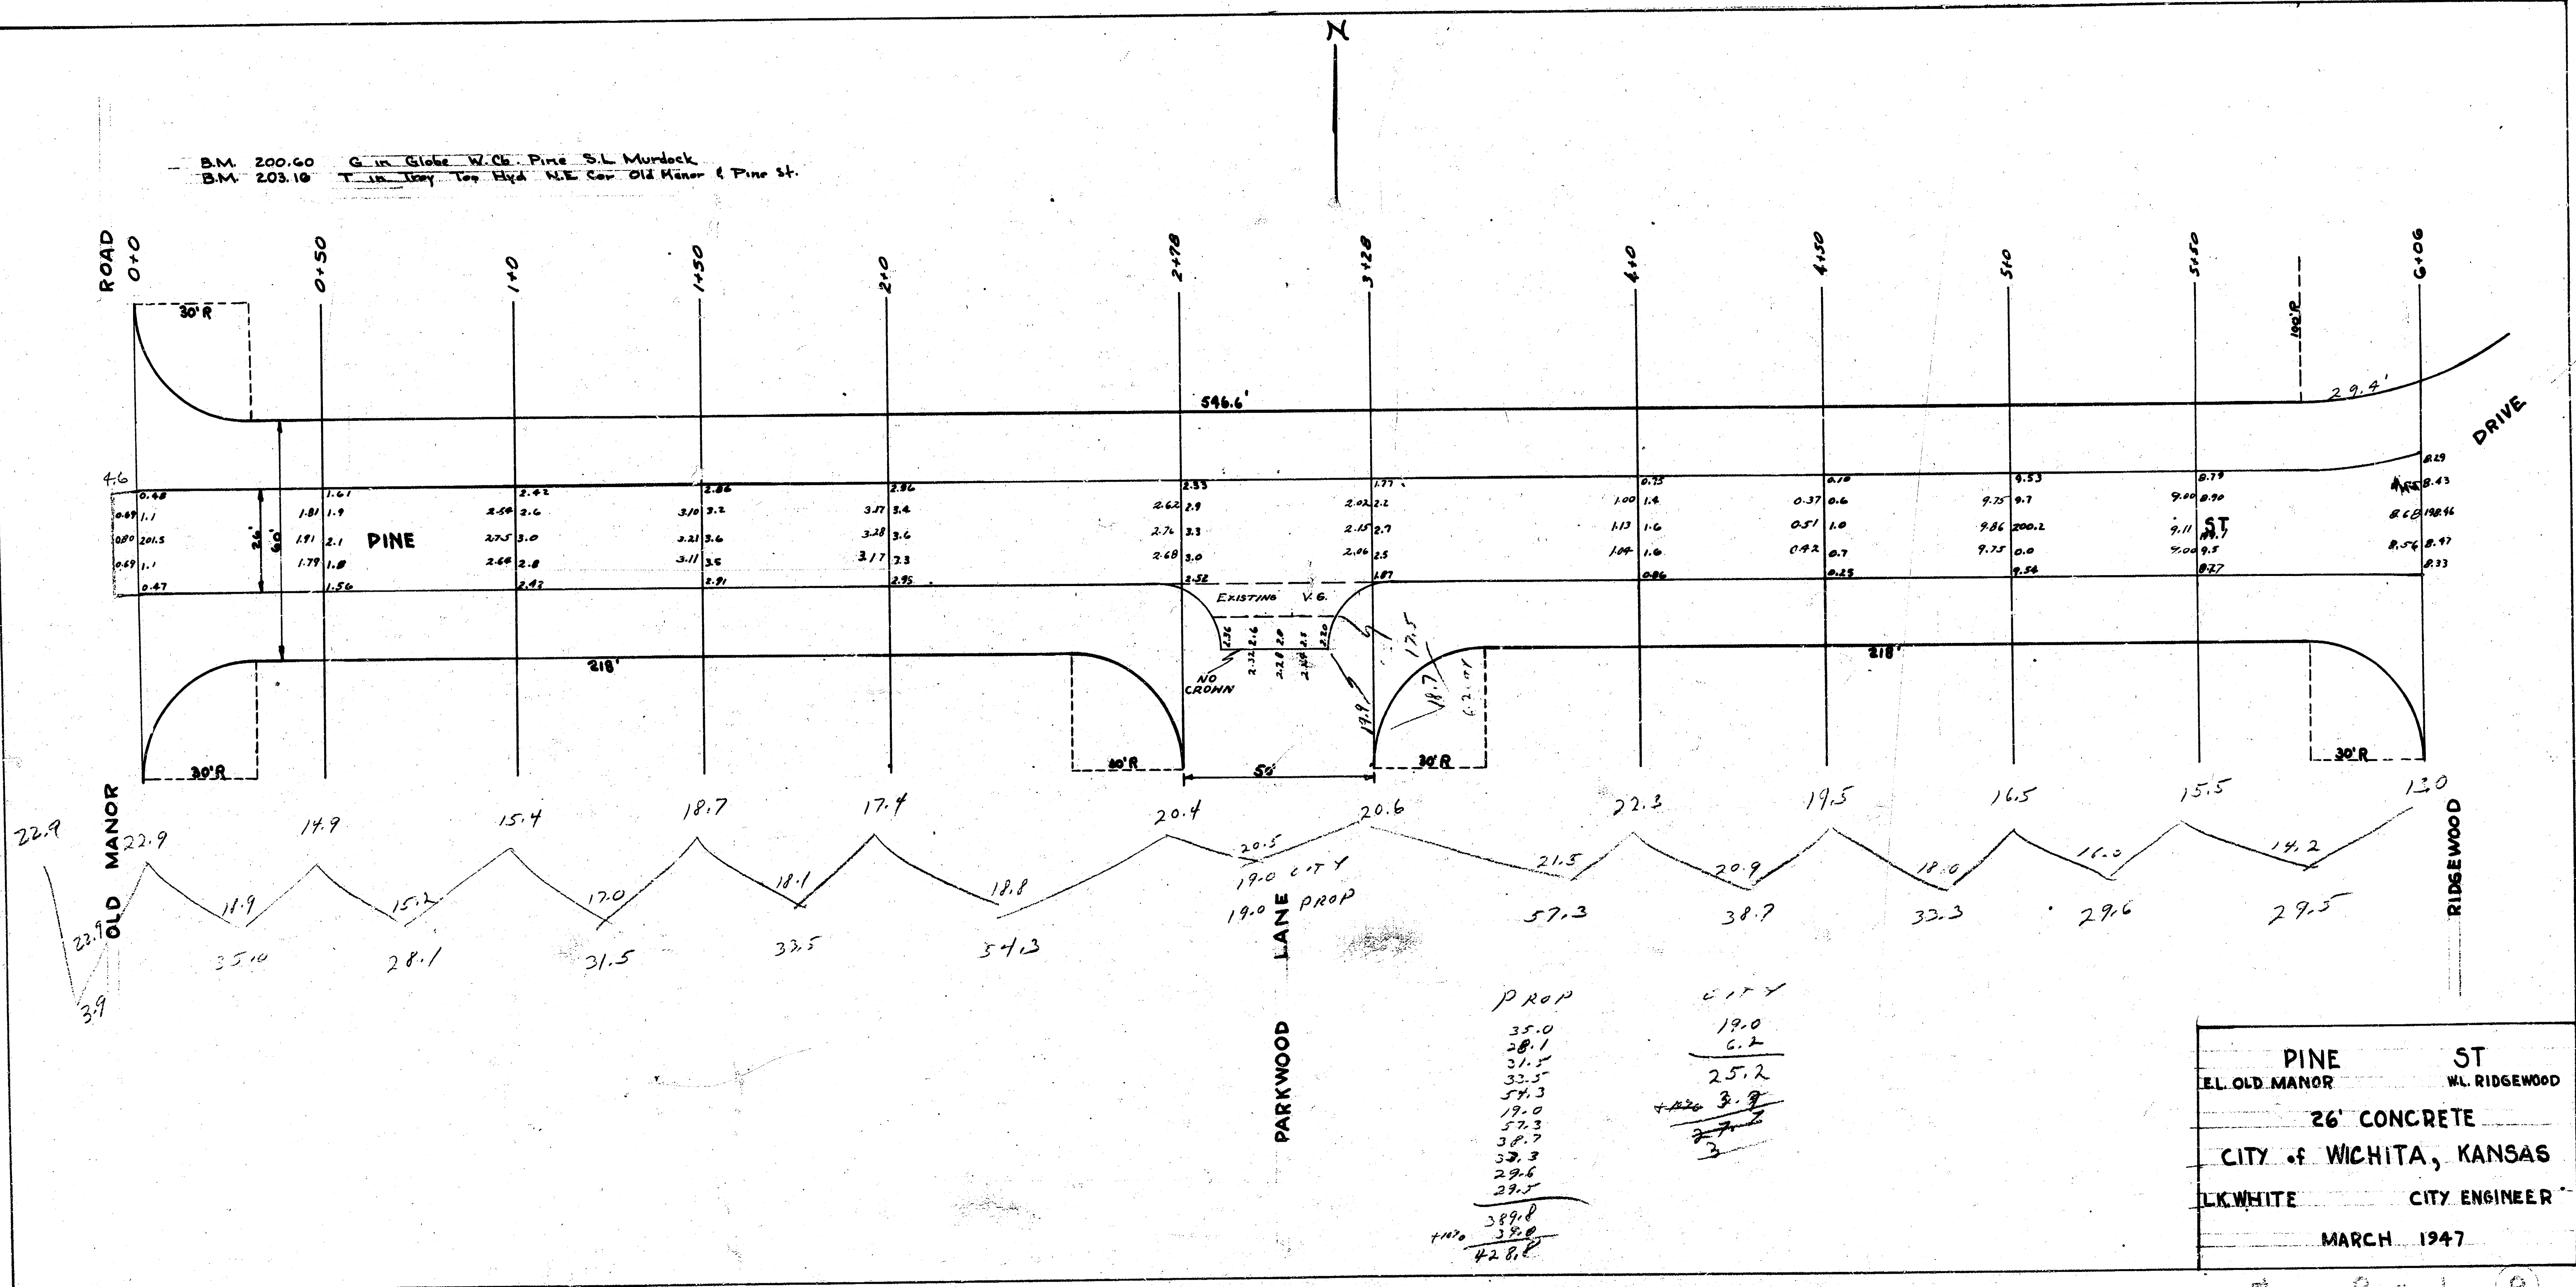

PINE ST
 EL. OLD MANOR
 26' CONCRETE
 CITY OF WICHITA, KANSAS
 LK WHITE CITY ENGINEER
 MARCH 1947

PROP
 35.0
 28.1
 31.5
 33.5
 54.3
 19.0
 52.3
 34.7
 38.3
 29.6
 29.5
 389.8
 142.2
 428.0

CITY
 19.0
 6.2
 25.2
 142.2
 37.4
 3