


Back 12 pages 14

B.M. 152.97 N.W. Cor. of H^om 642 S. Deavola

Note: Don't figure elev. bet Sta 2100-4140 on W.S. in parking.

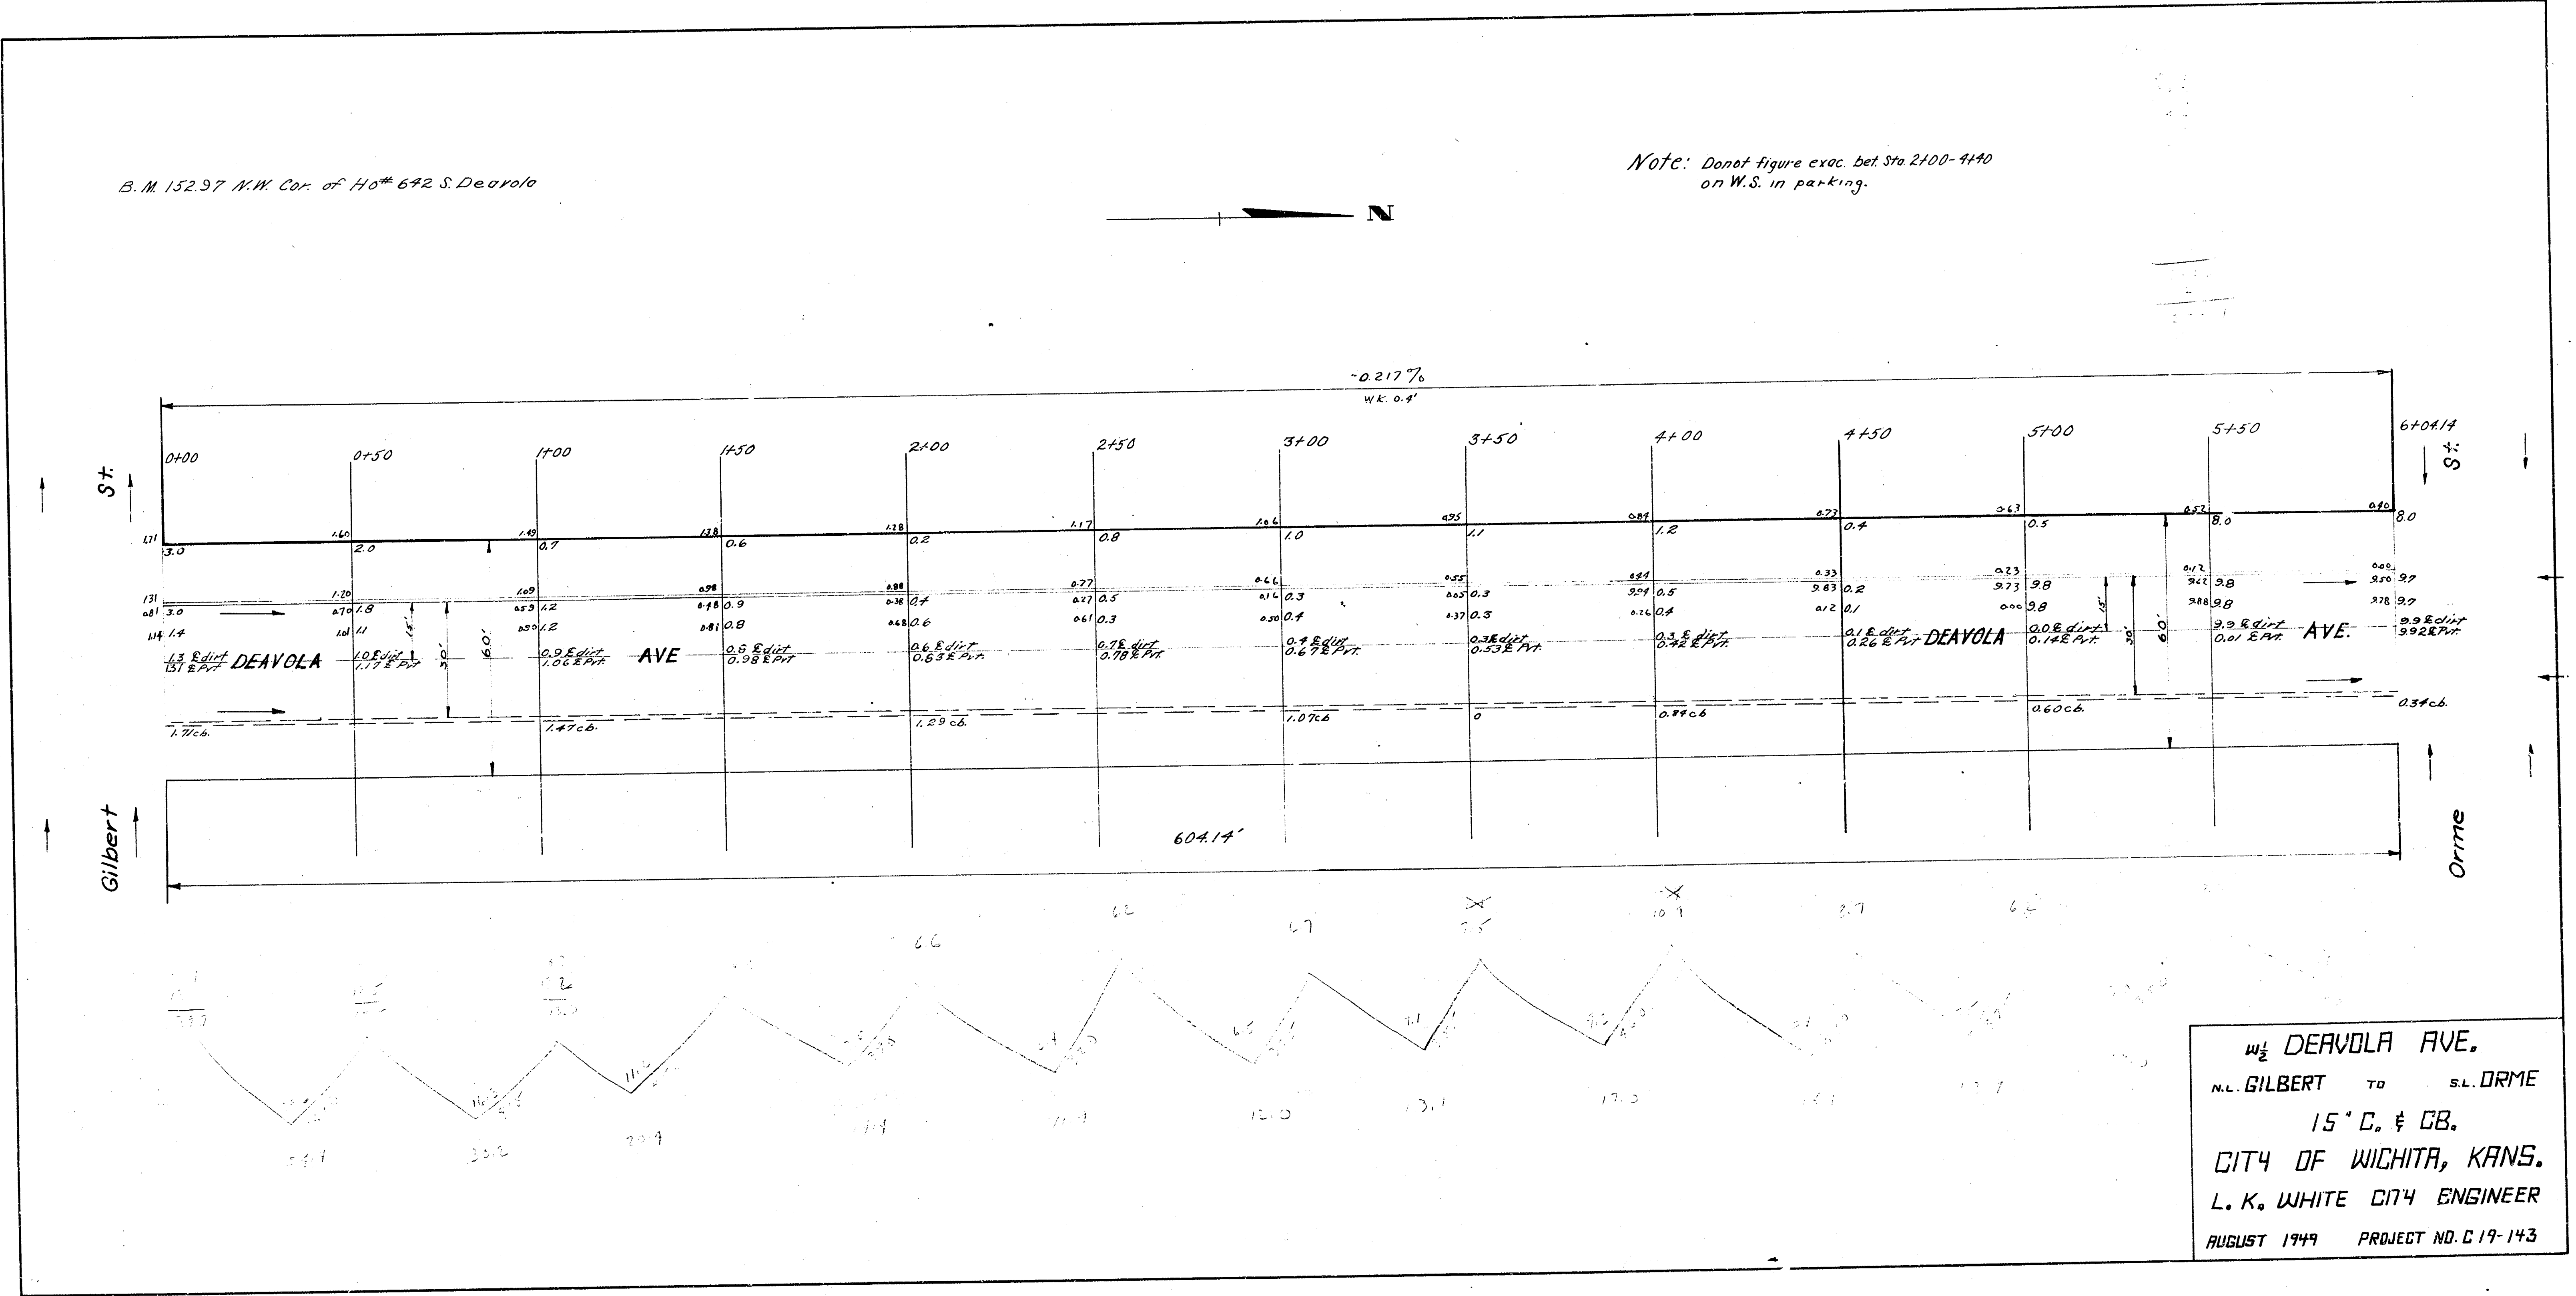

W¹/₂ DEAVOLA AVE.
 N.L. GILBERT TO S.L. ORME
 15' C. & GB.
 CITY OF WICHITA, KANS.
 L. K. WHITE CITY ENGINEER
 AUGUST 1949 PROJECT NO. C.19-143

