


PAVING PLAN N.L. ENGLISH ST. to S.L. DOUGLAS AVE.

B.M. Elev. 173.92 N.E. Corner N. End of Curb
Pinecrest & Douglas.

16'-2'-30" Curb + Grd Only

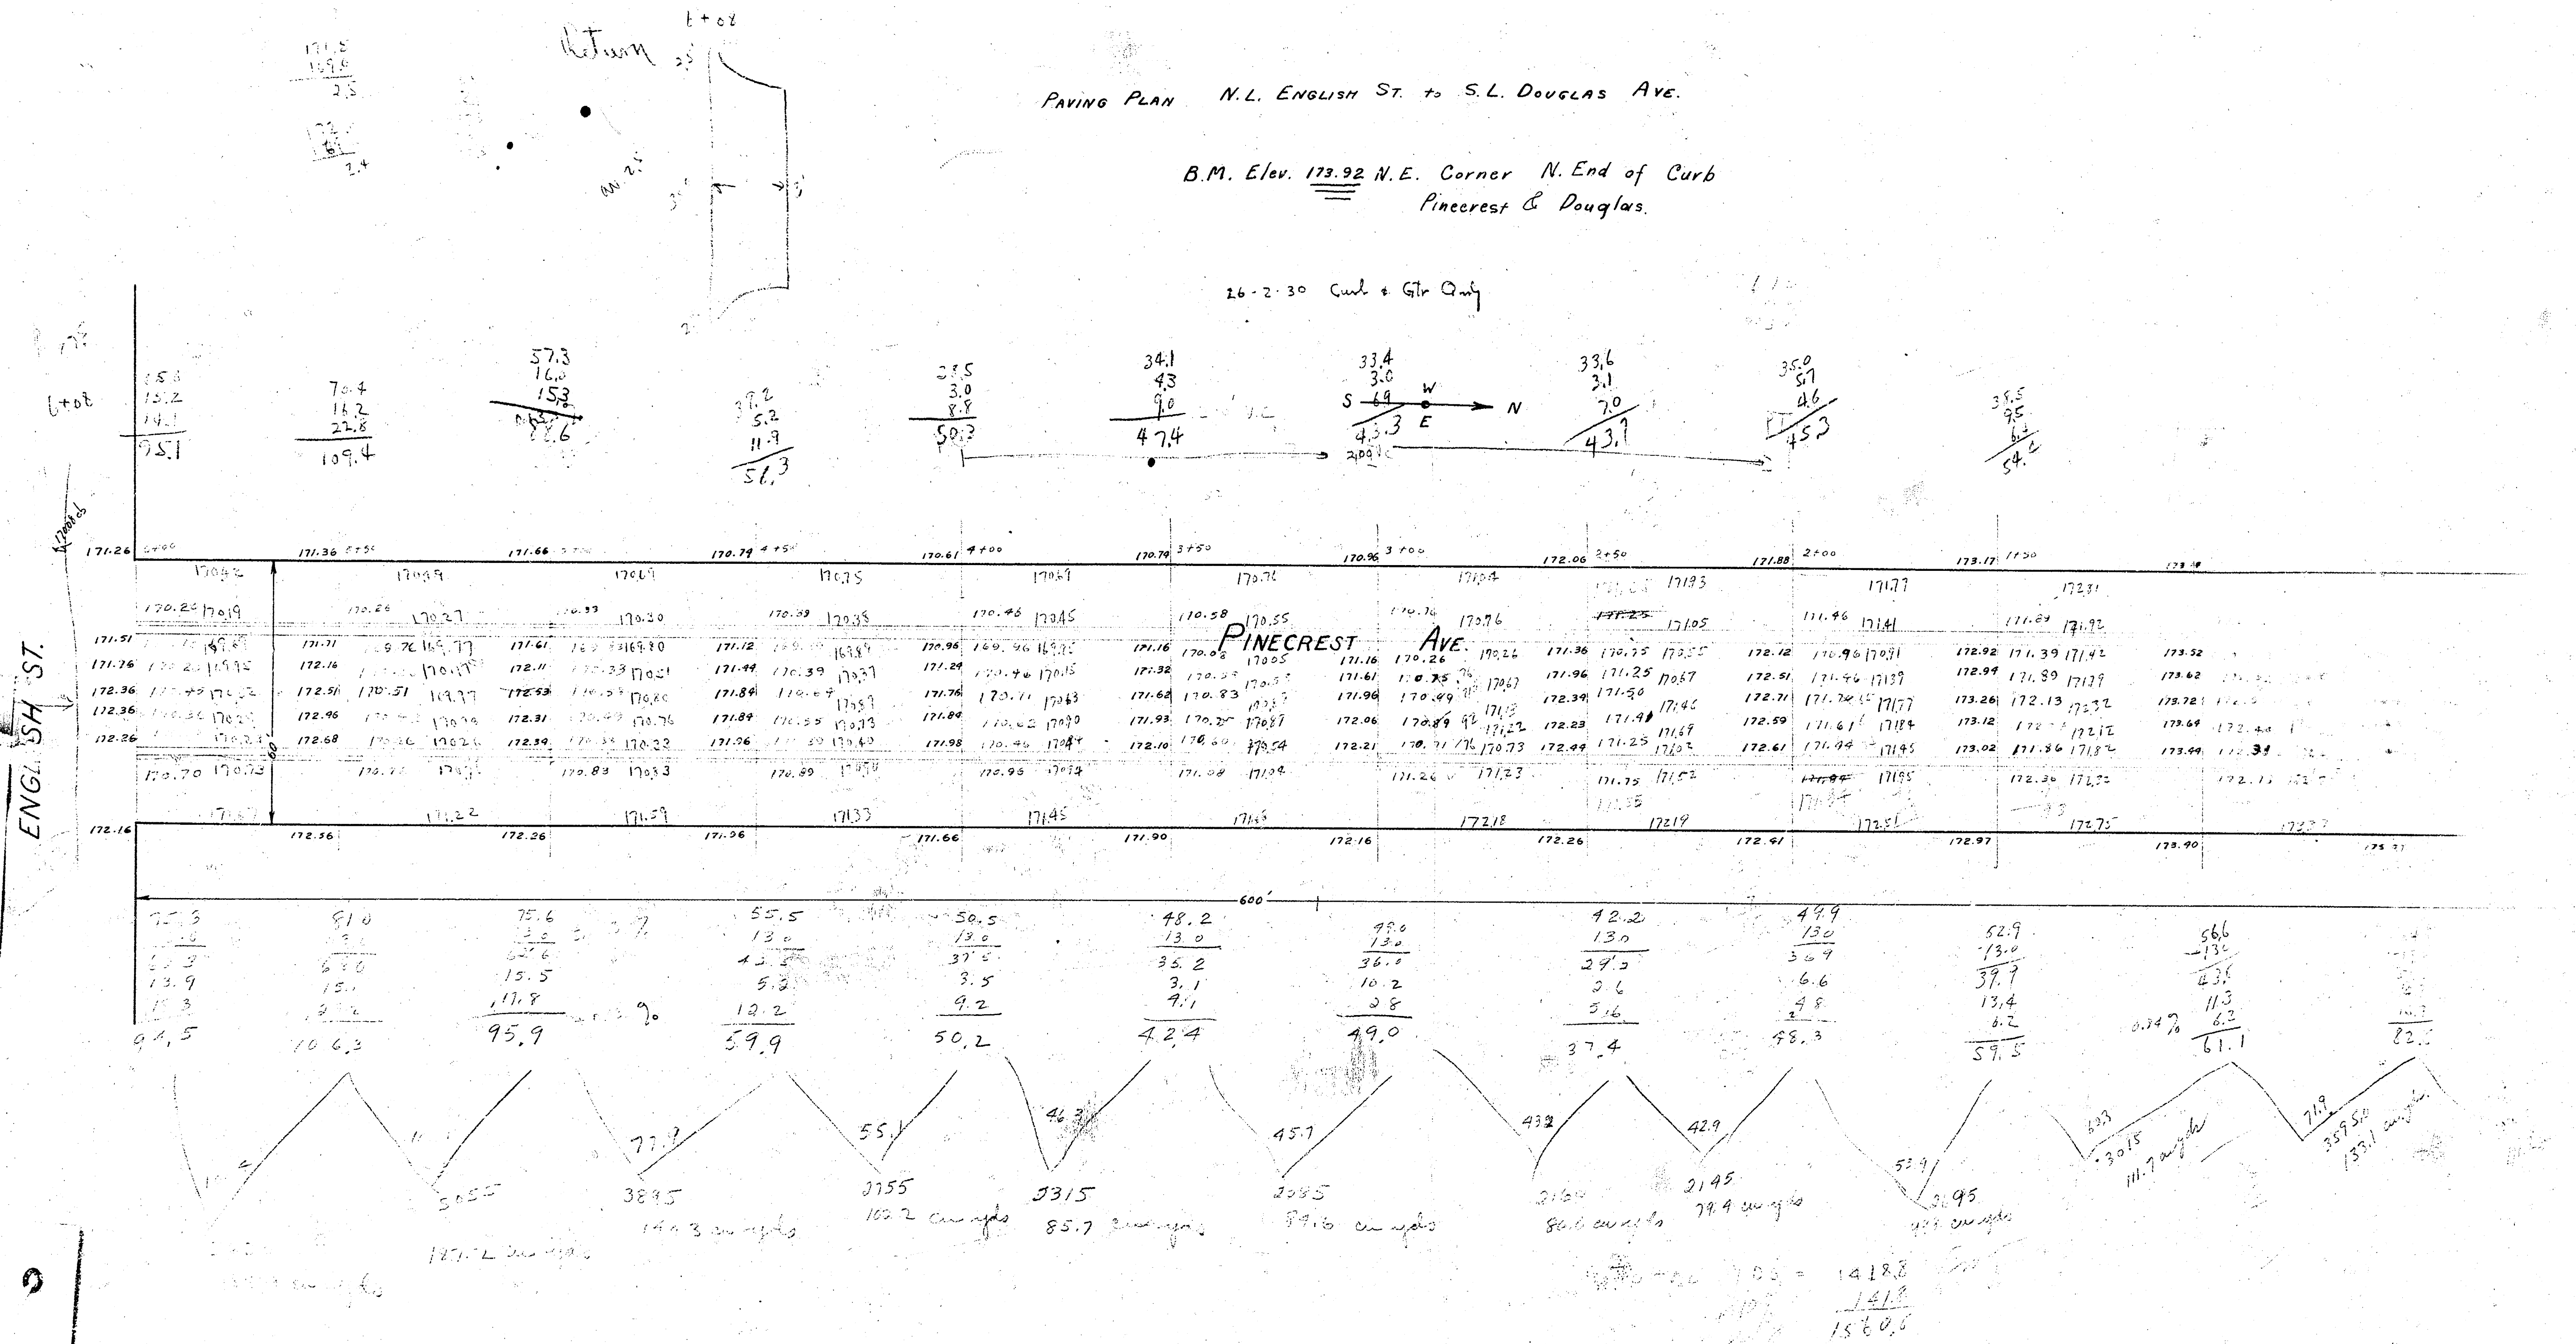

PAVING PLAN
PINECREST
S.L. DOUGLAS
TO
N.L. ENGLISH

16

BH. 170.15 W. "G" in Globe N. Ab. English WPL. English

