


PINECREST S.L. English to N.L. Waterman. 26' Pbv. Curbd Gutter. 5" Conc. Base 2" Asph Conc. Pbv. Surface.

Mill Note W. of Paved S.L. English

V.C. $\frac{1471.1 + 1477.1}{2} = 1474.1$

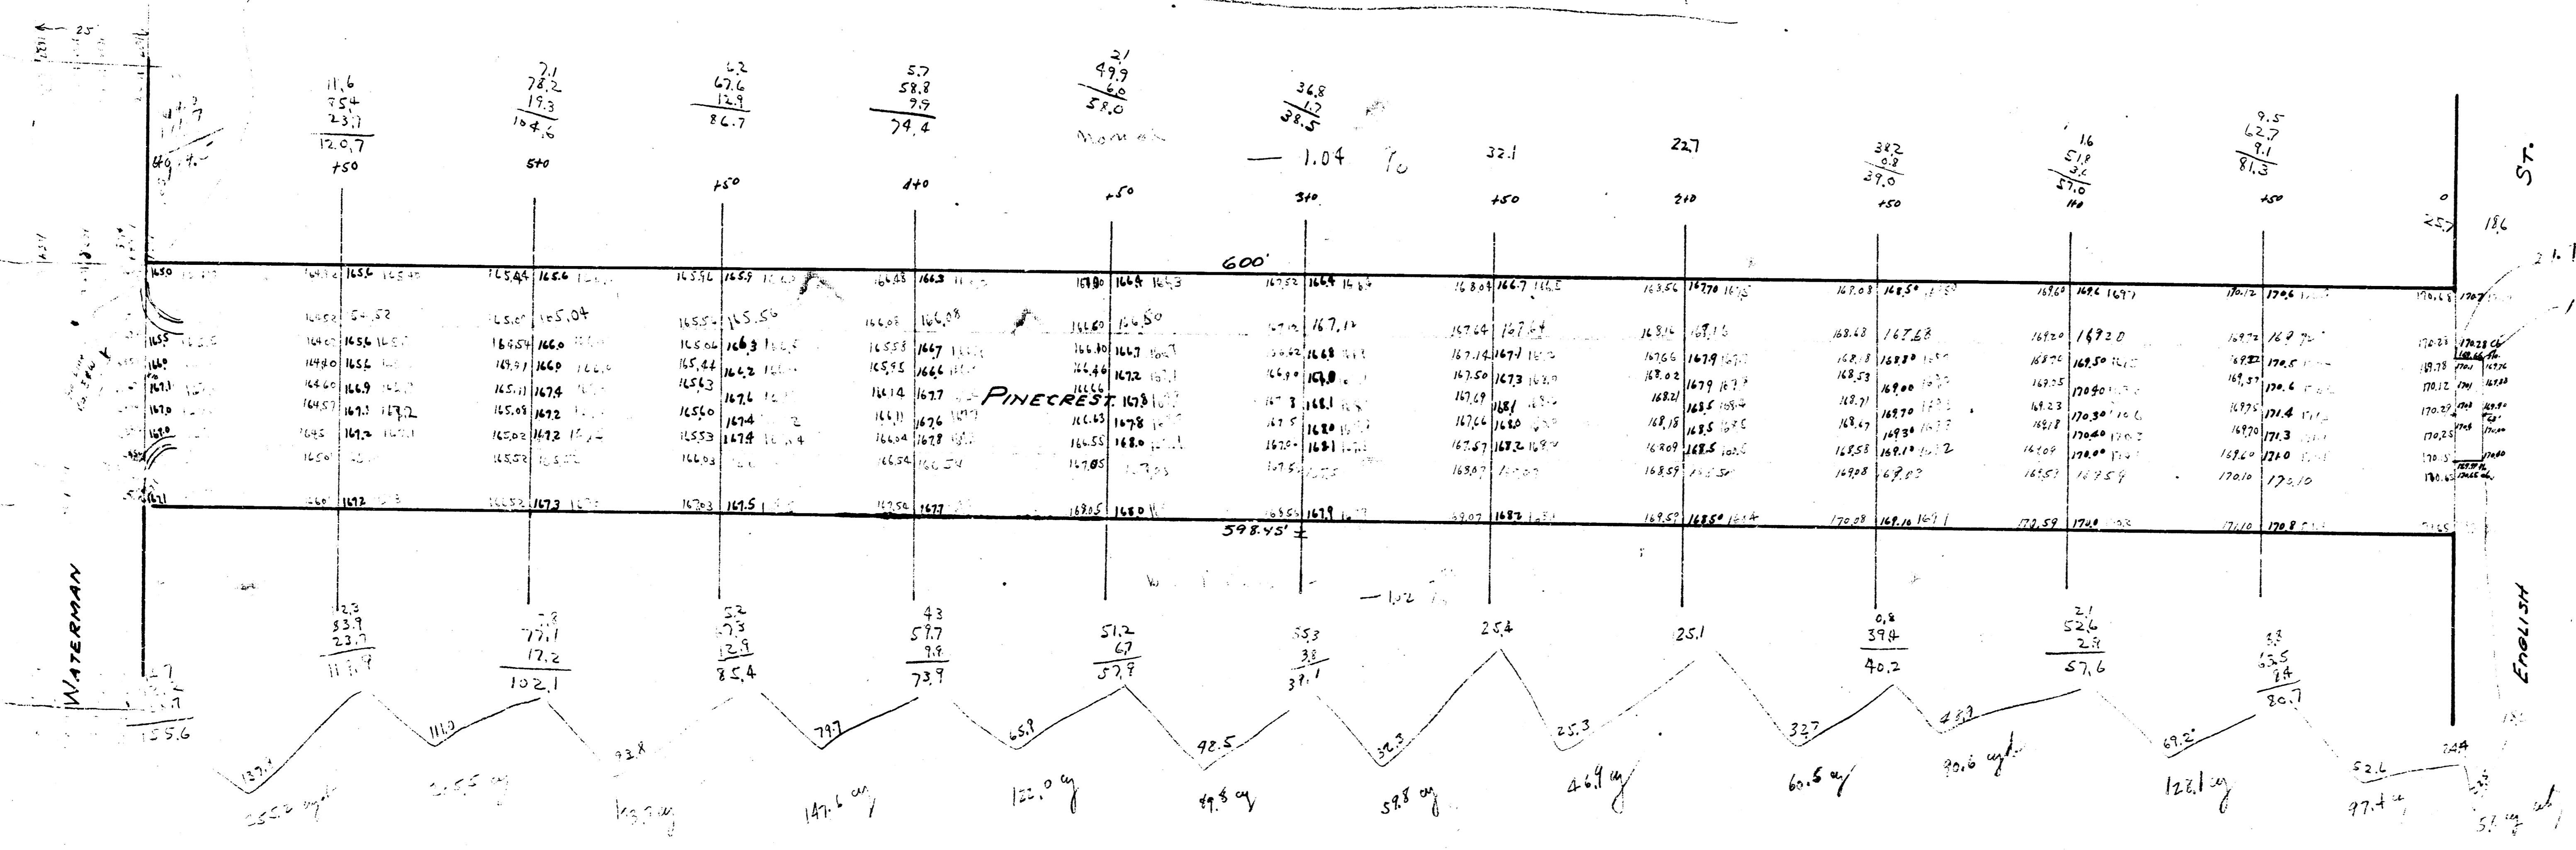

Box 1477.1
 1477.1
 1477.1