


B.M. 20735 12" IN. FITCHIE, Top curb, N.W. Parkwood, N.L. 1910

Stationing on N.E.

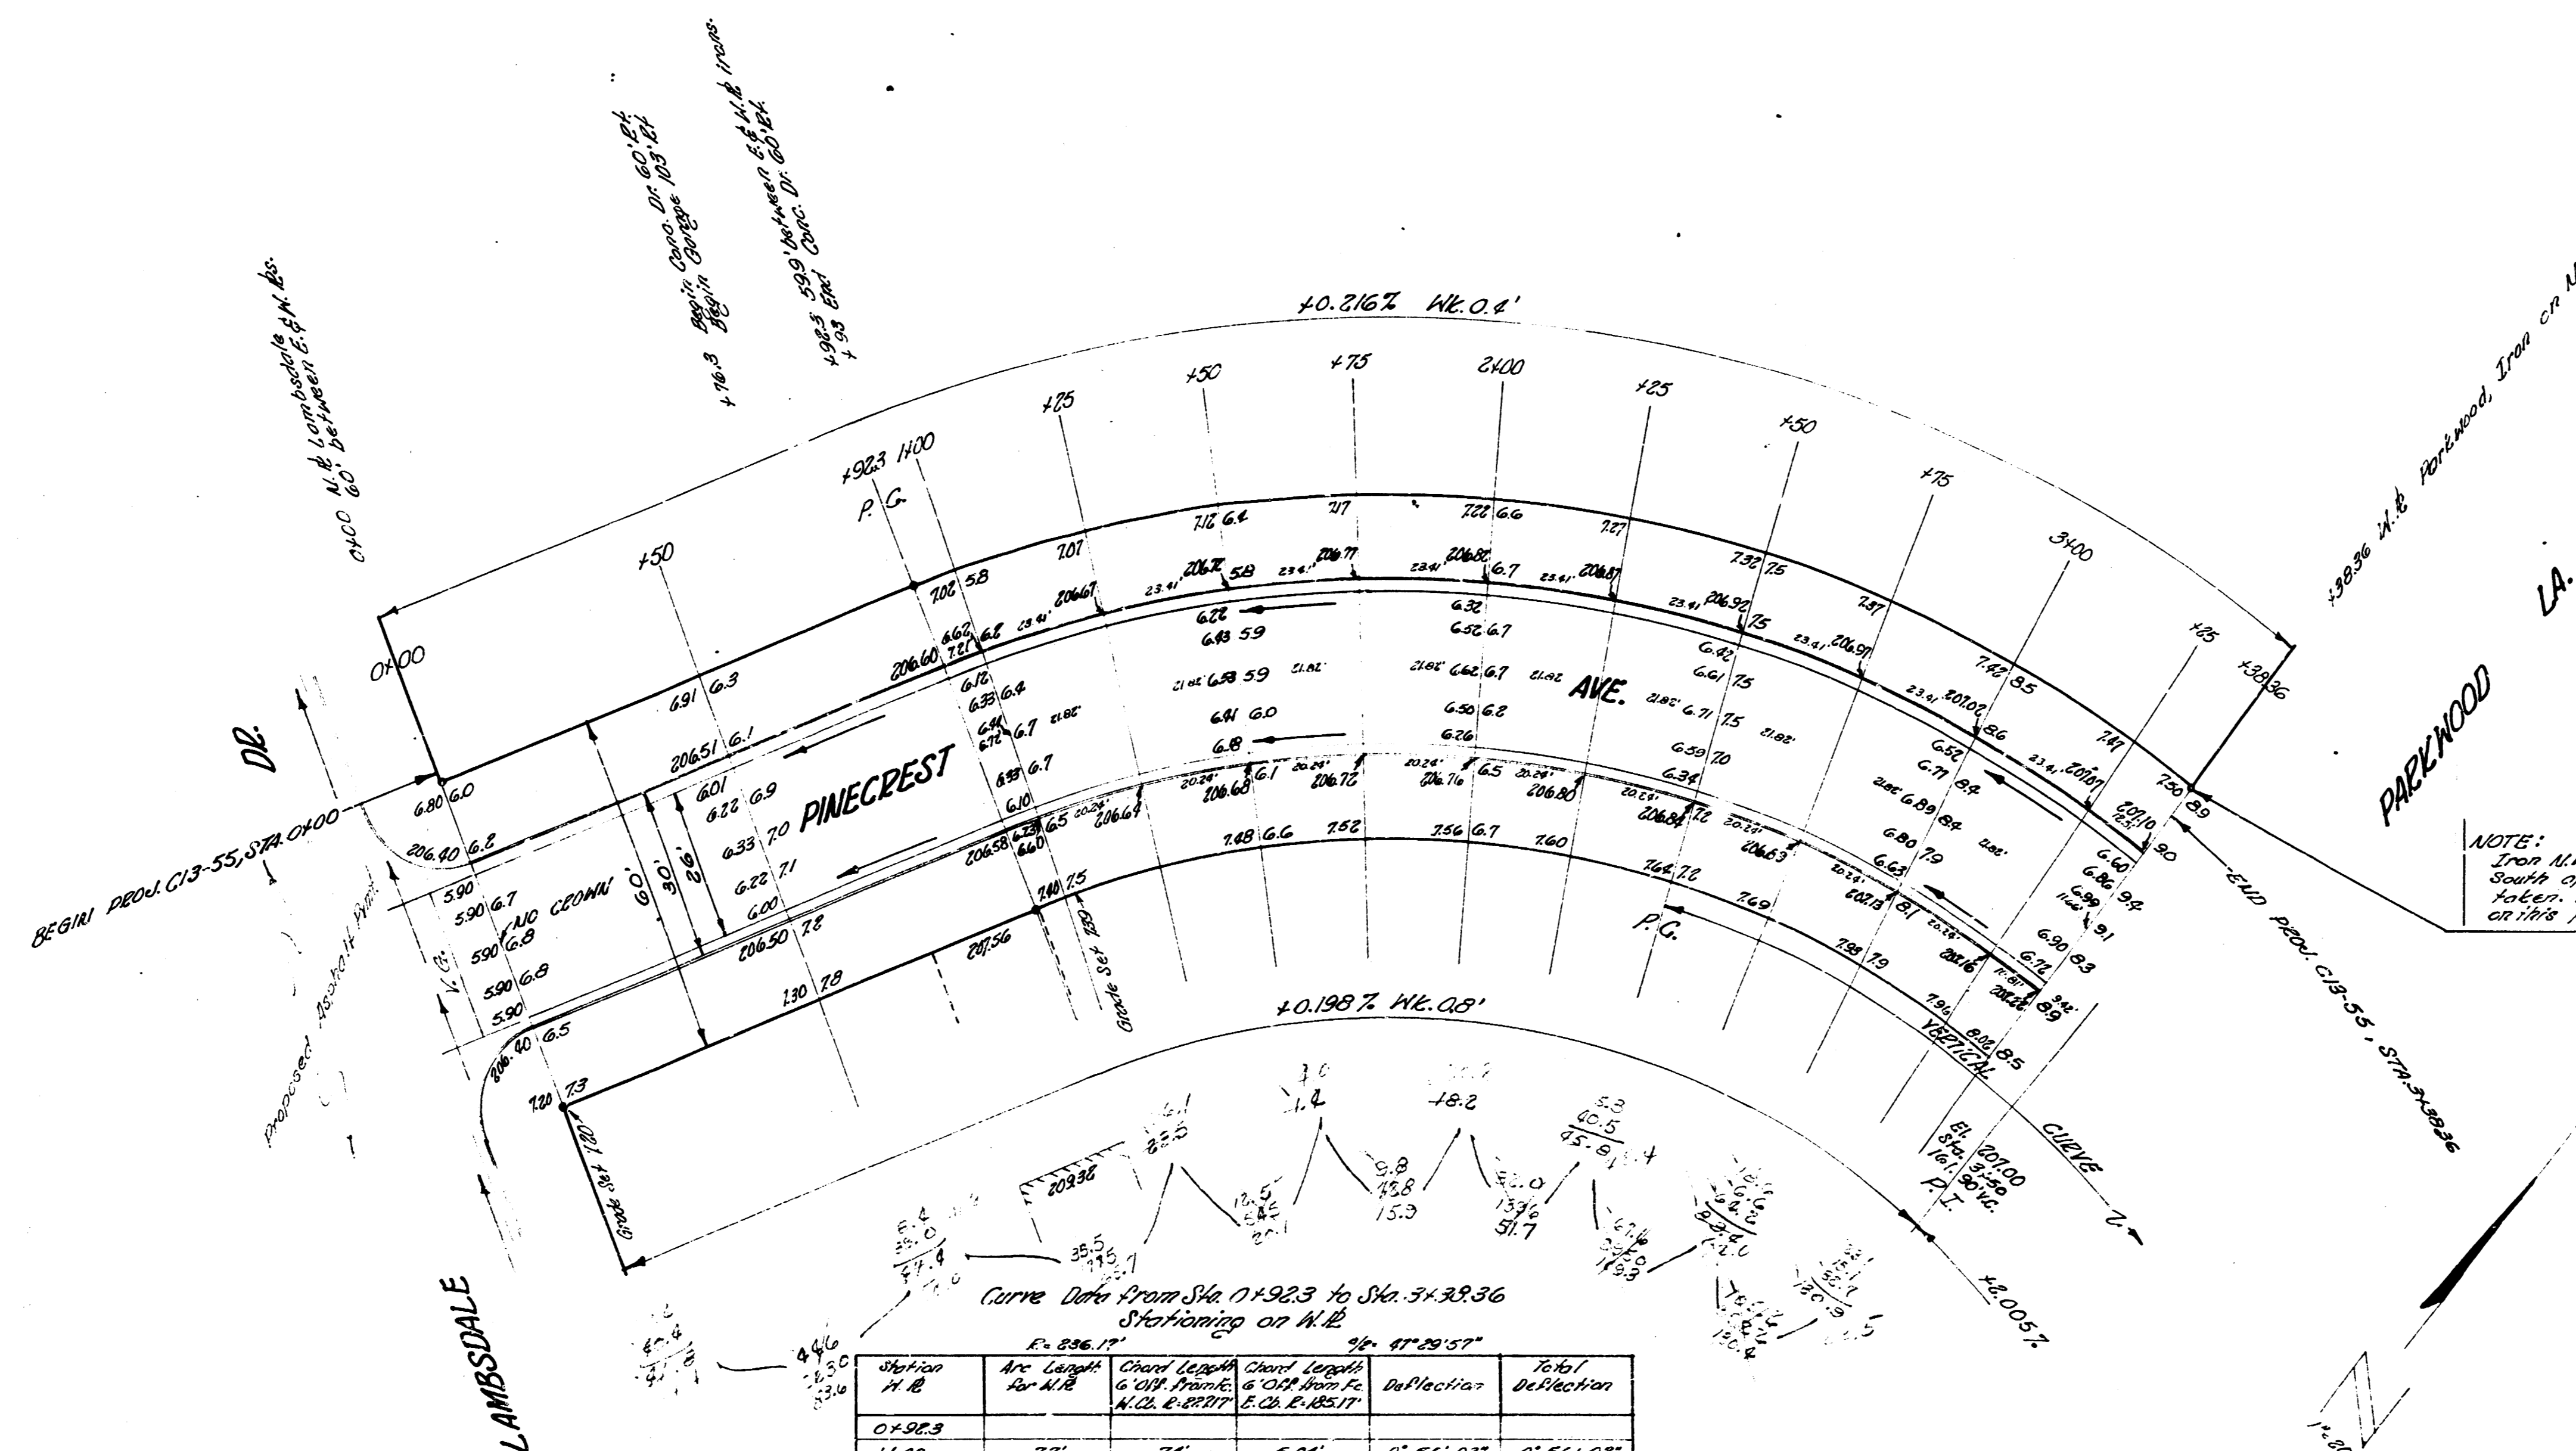

NOTE:
 Iron N.W. corner Parkwood & Pinecrest was moved
 South approximately 0.5' after preliminary was
 taken. New location should check Curve Data
 on file. Also, field engineer is to check.


0+282.3	77'	78'	8.08'	0° 36' 02"	0° 36' 02"



PINECREST AVE.
 N.L. LAMBSDALE Dr. To N.W. PARKWOOD LA.
 26° 5' 30" A.G.

CITY OF WICHITA, KANS.

B.E. SMITH
 Nov. 1953

CITY ENGINEER
 Rev. No. C1555