
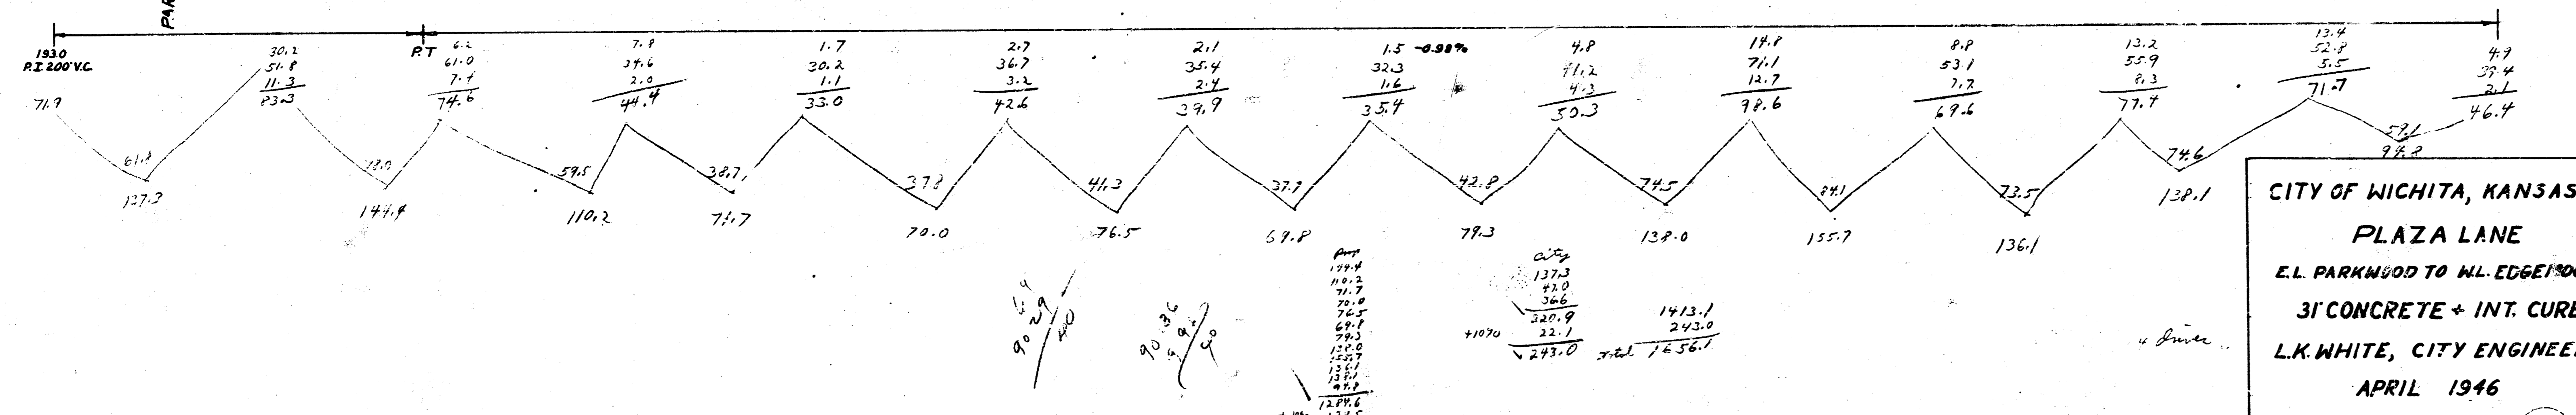


B.M. 19134 COR. IRON N.E. COR. PLAZA LANE + PARKWOOD
 B.M. 19130 COR. IRON S.E. COR. PLAZA LANE + PARKWOOD

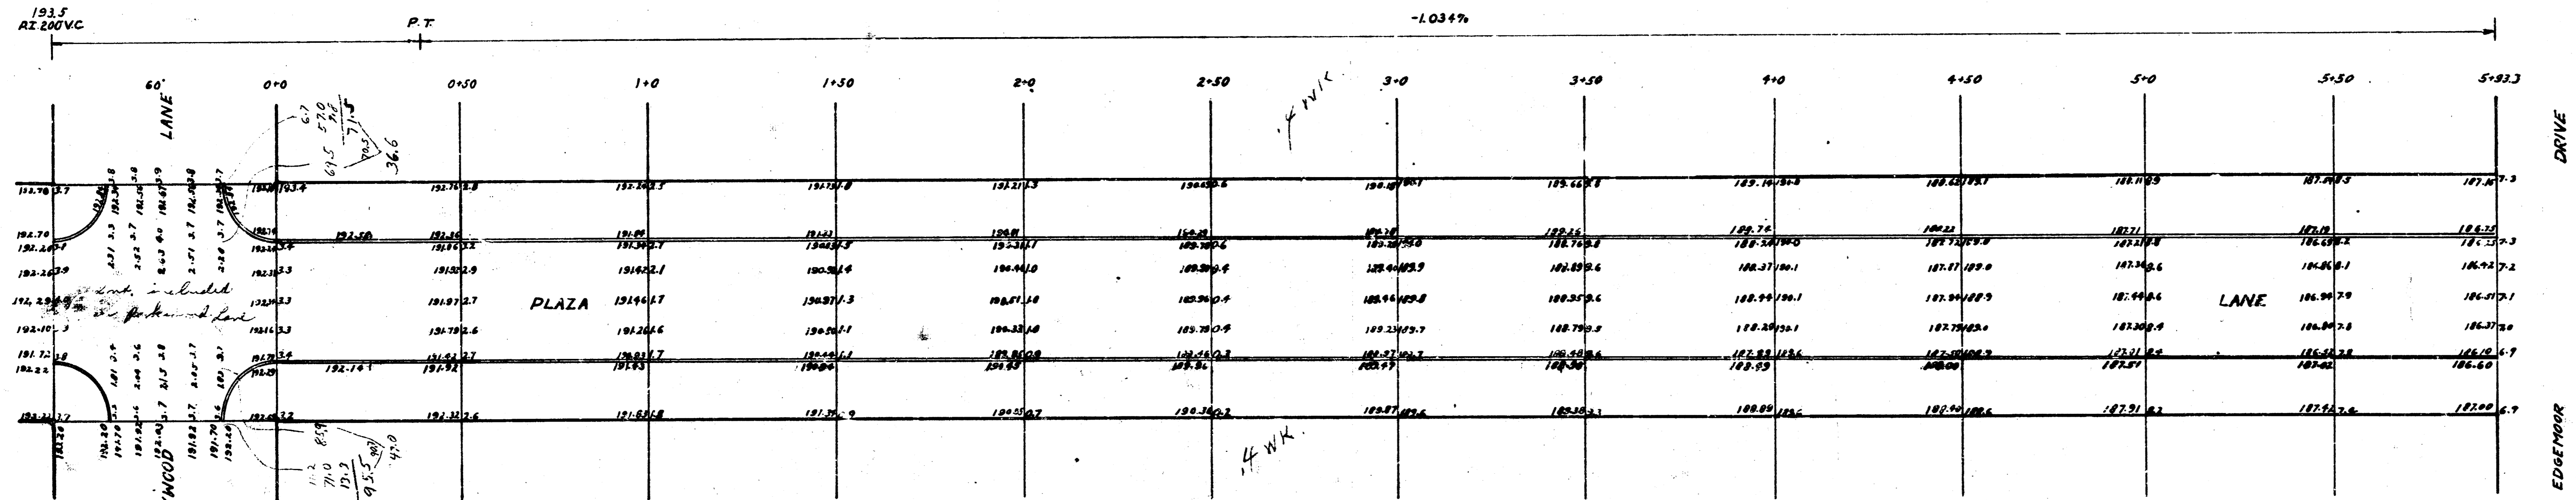

CITY OF WICHITA, KANSAS
 PLAZA LANE
 E.L. PARKWOOD TO W.L. EDGE MOOR
 3' CONCRETE + INT. CURB
 L.K. WHITE, CITY ENGINEER
 APRIL 1946

455 13