




B.M. 127.590 STEP BENCH E.S.P. POLE 50' N OF NE CORNER
 DEL SIENNO & WEST ST.
 B.M. 127.671 STEP BENCH W.S. TELE. POLE & NELSON & 1/2 SOUTH
 OF N.W. COR. NELSON & PONDEROSA
 CHAINING ON SOUTH PROPERTY LINE.

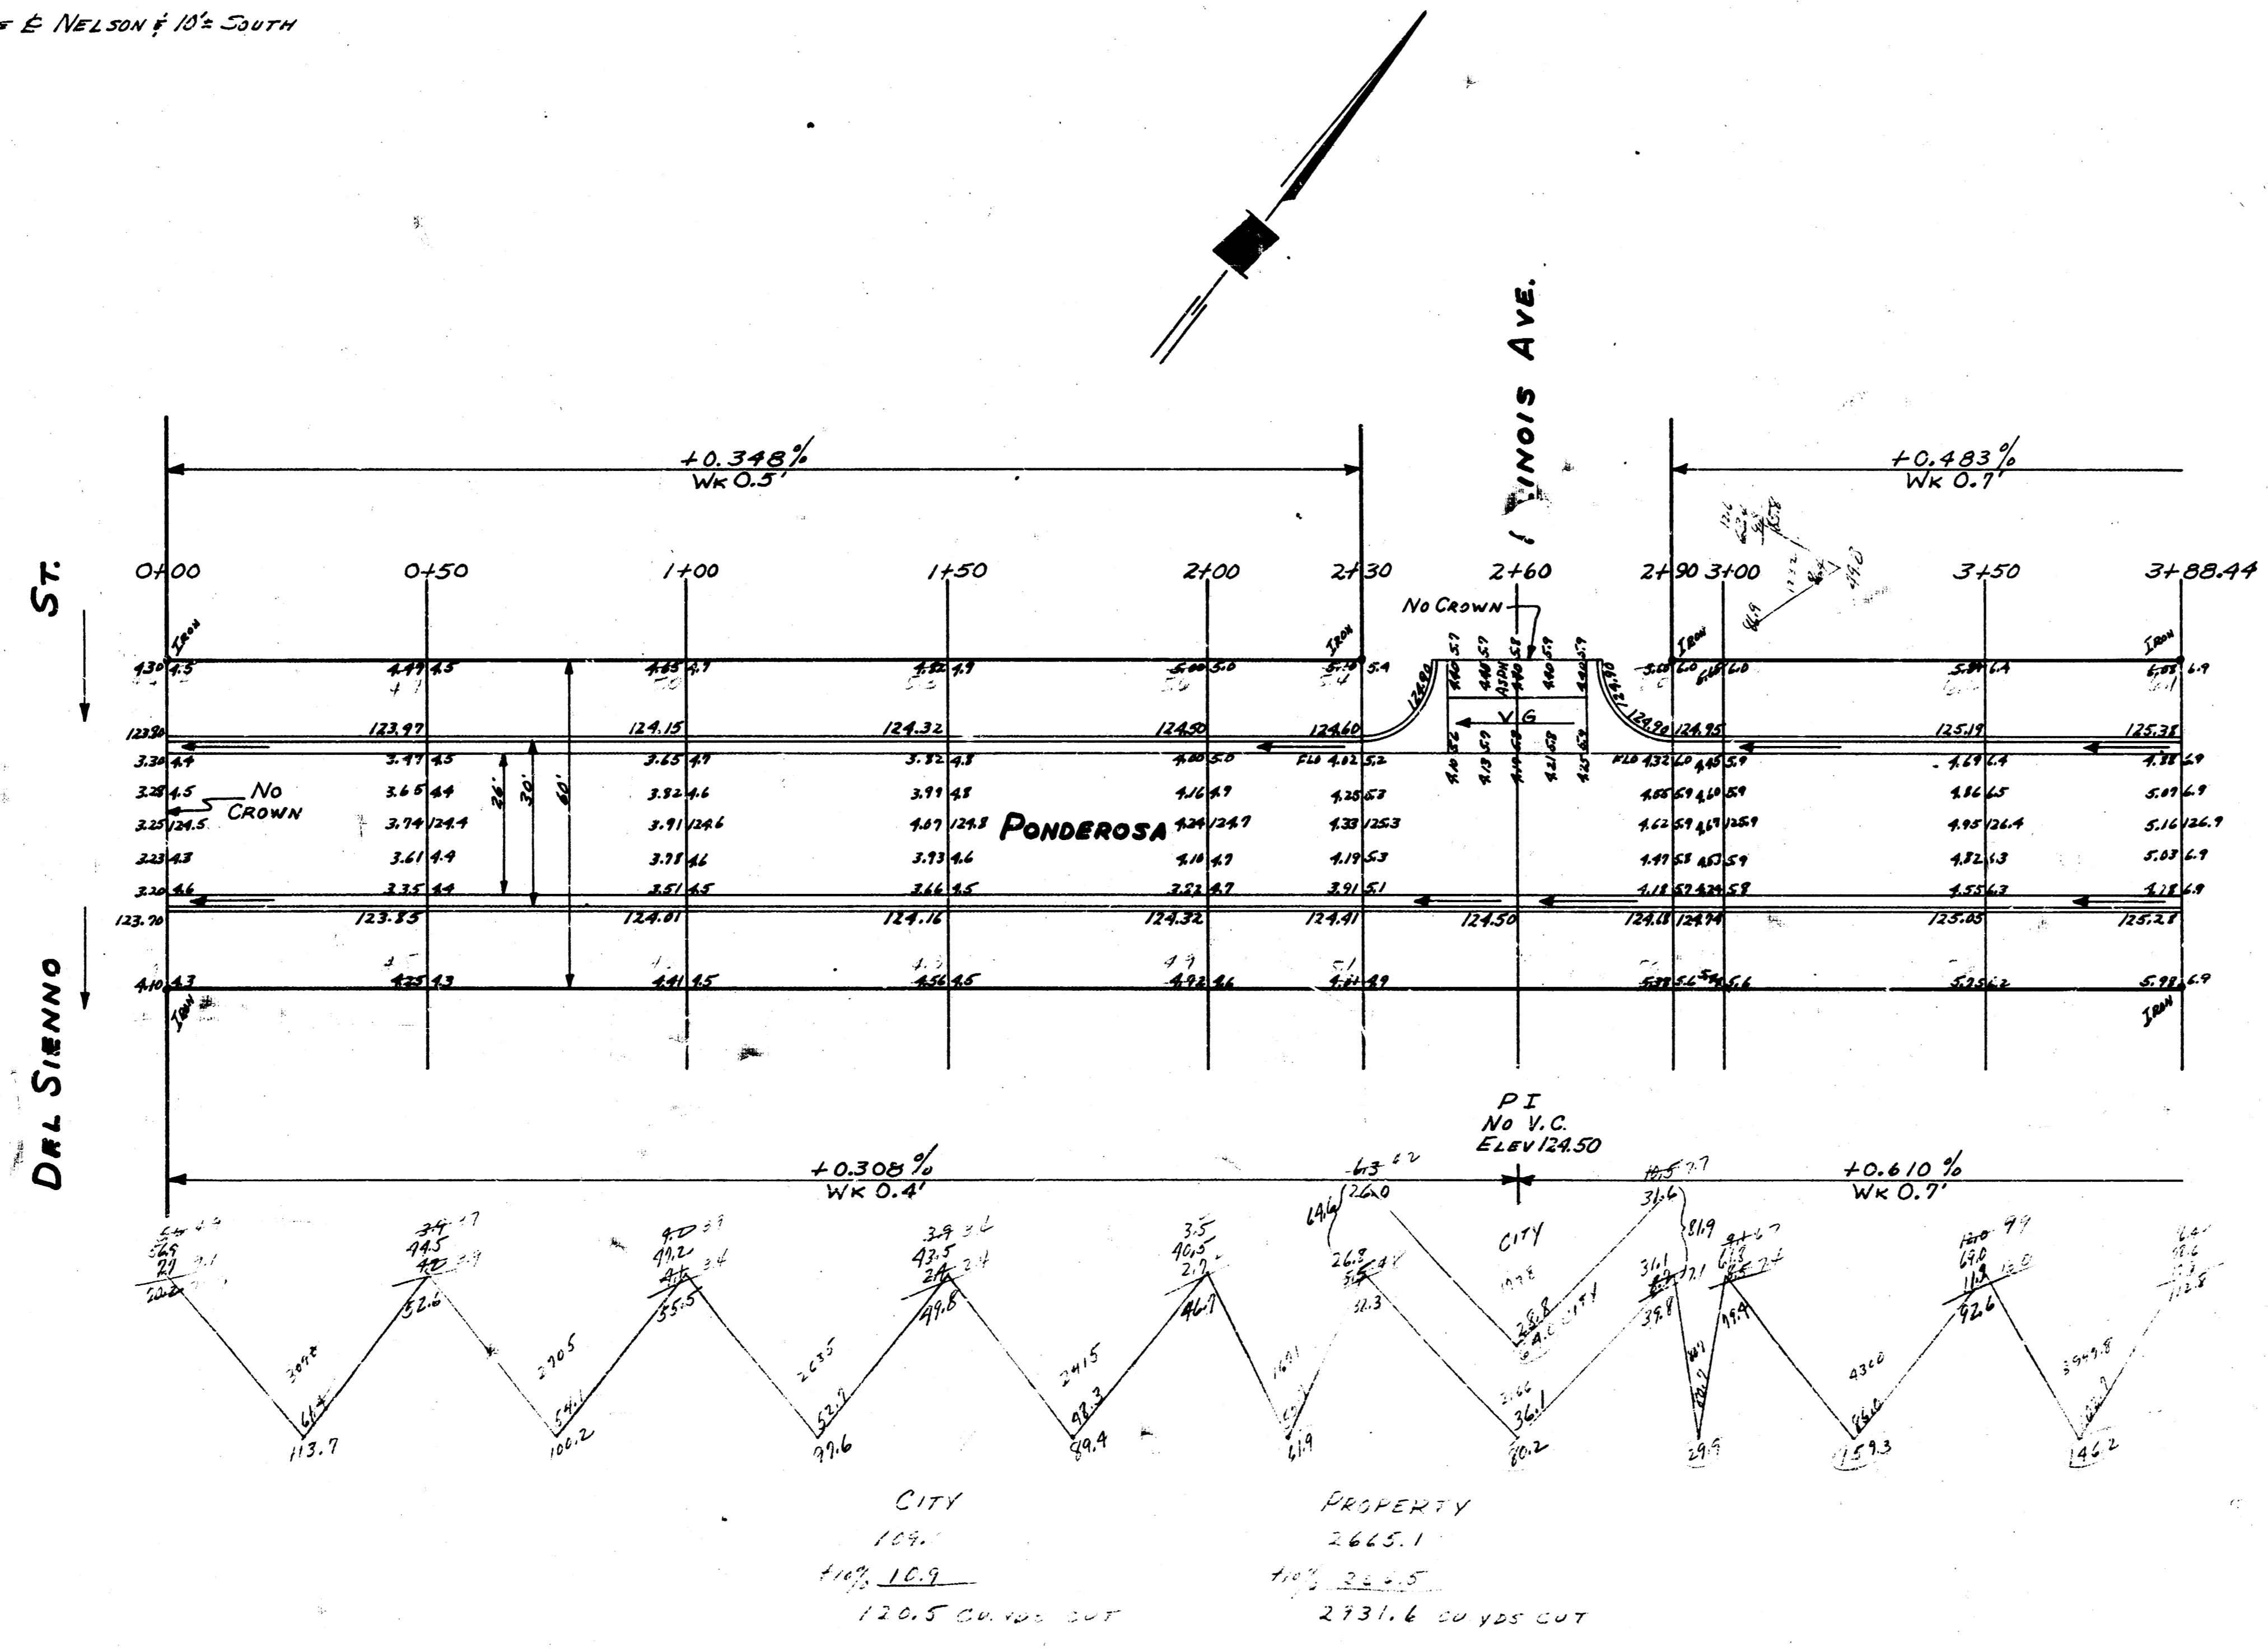

B.M. 127.590
 B.M. 127.671
 Checked

1/2

PONDEROSA
 E L DEL SIENNO TO W L NELSON
 26-2-30-A.C.
 CITY OF WICHITA KAN.
 BE SMITH CITY ENGINEER
 June 1956 Proj. No C14-192

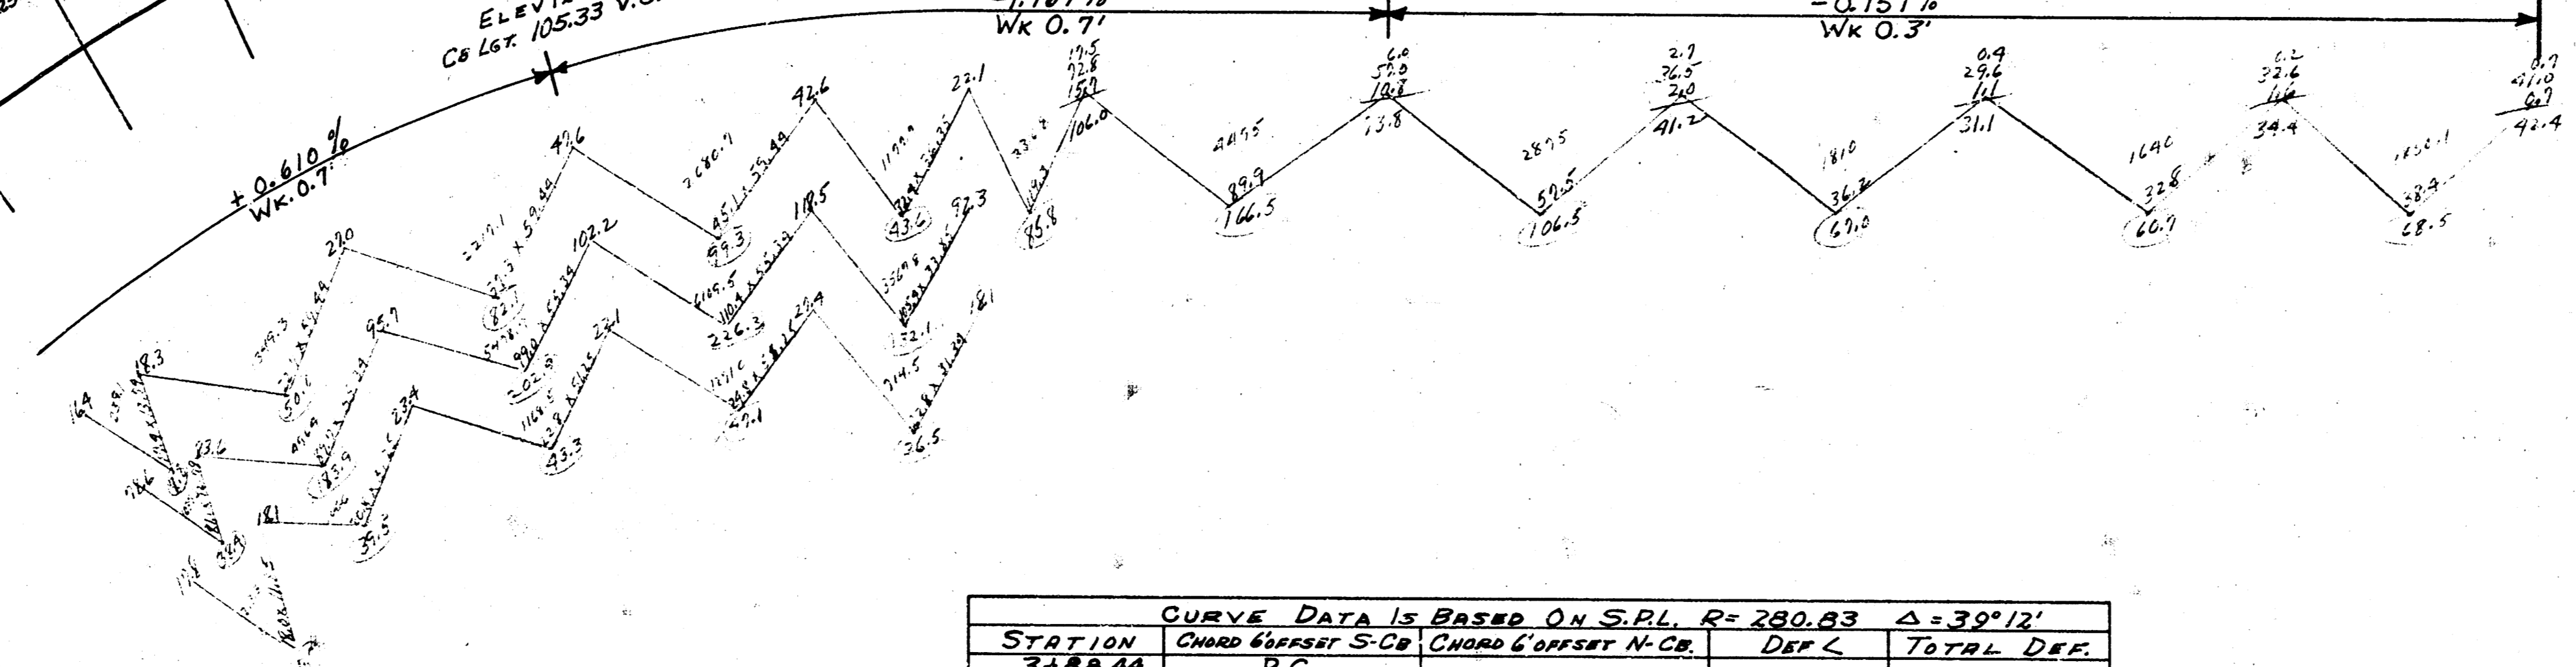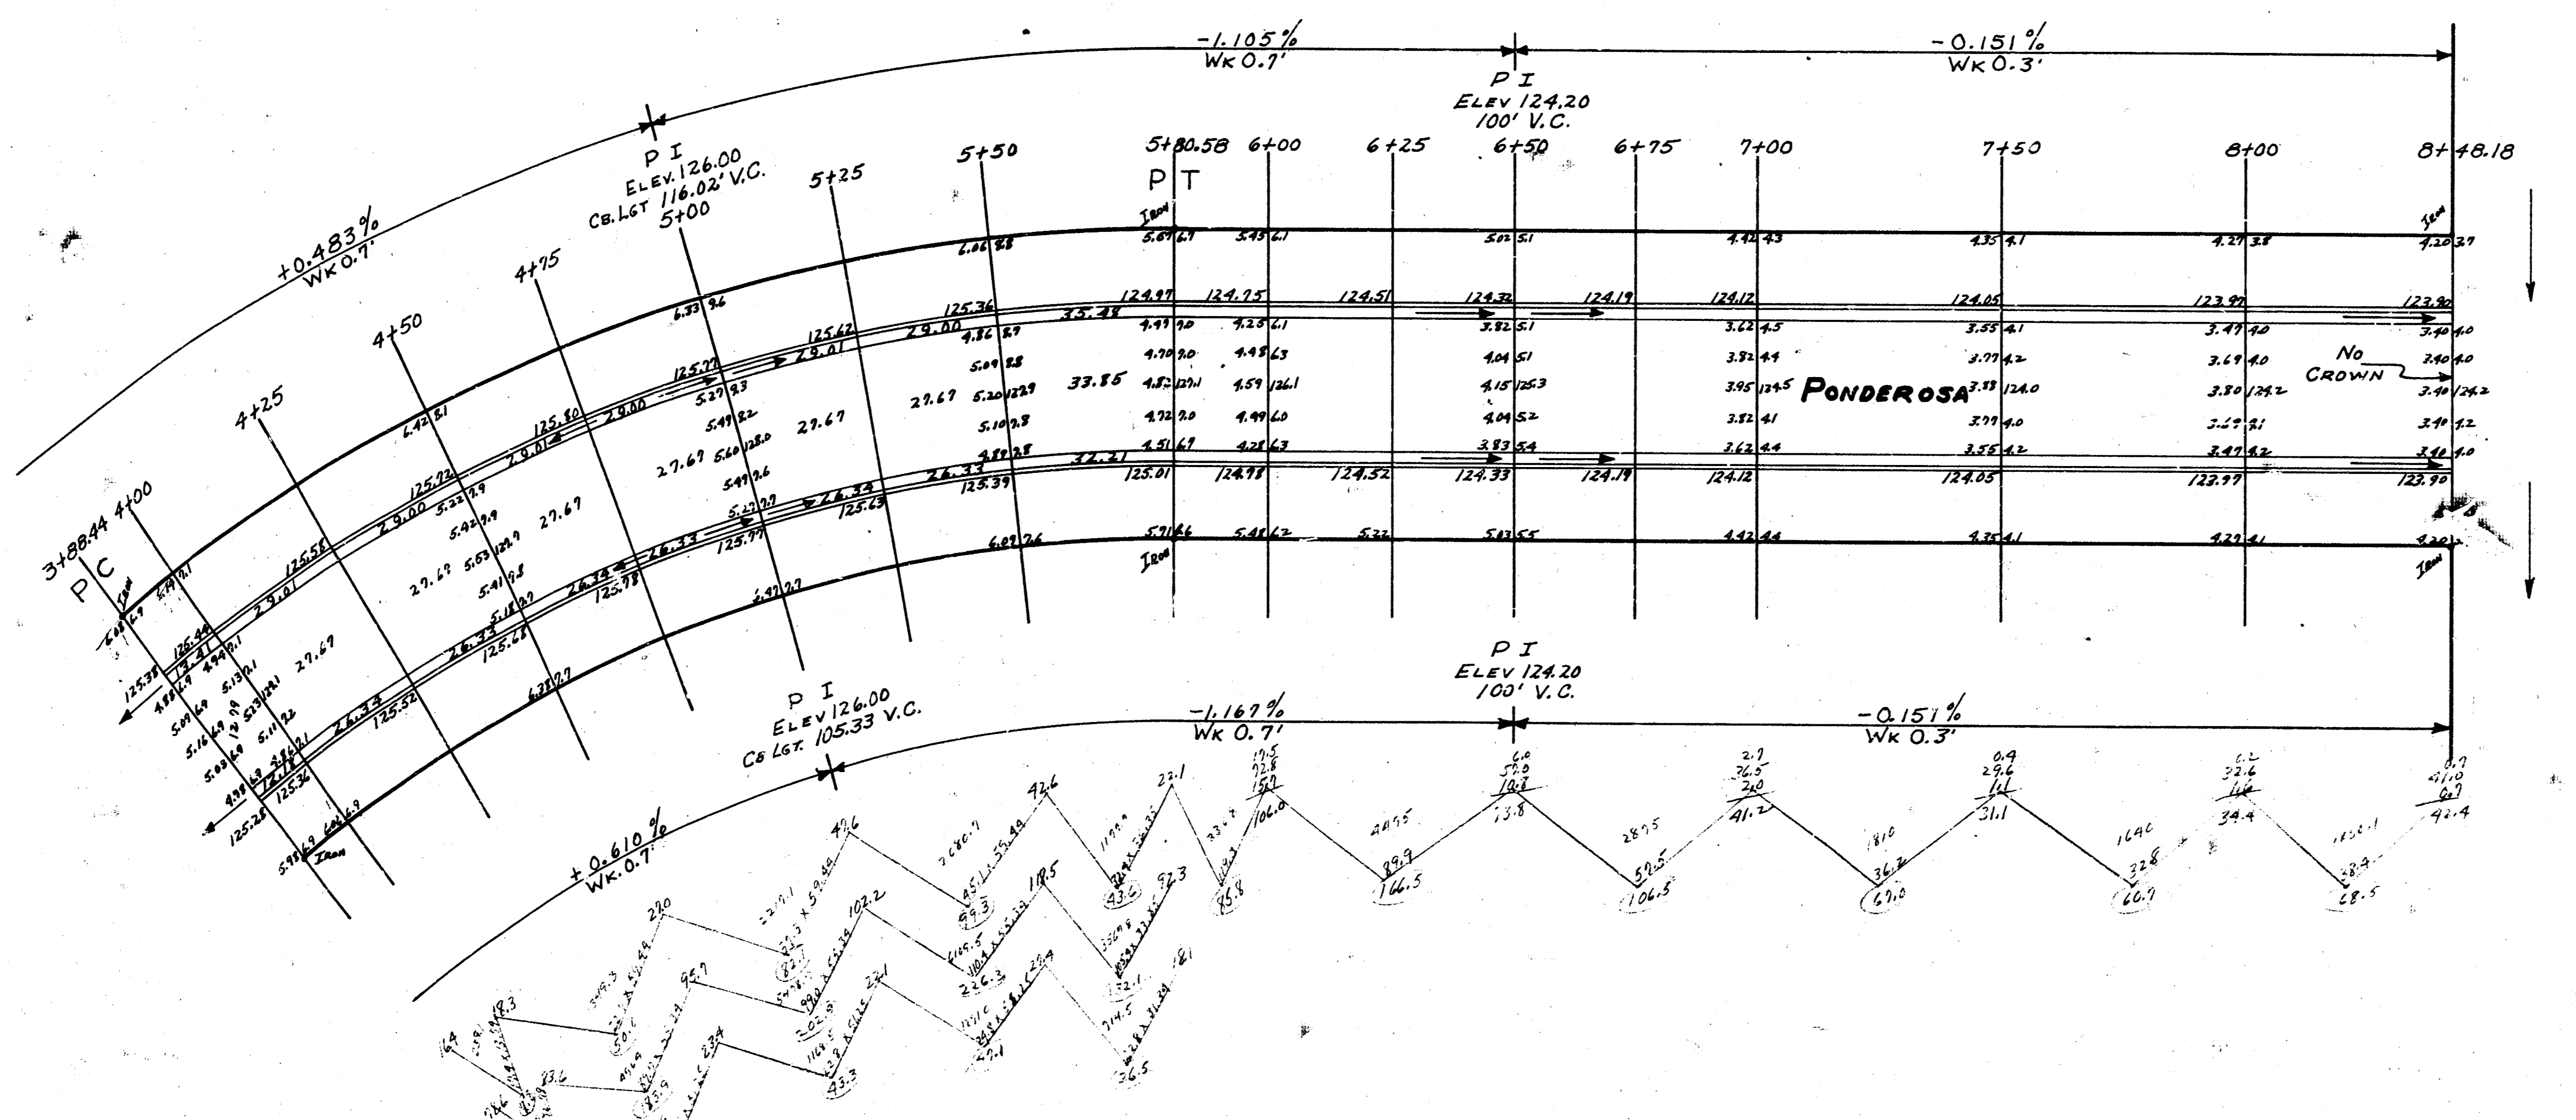

CURVE DATA IS BASED ON S.P.L. R=280.03 Δ=39°12'

STATION	CHORD DISTANCE	S-C	CHORD OFFSET	H-C	DEF. C.	TOTAL DEF.
3+88.44	P.C.					
4+00	11.93	13.66	10' 10" 45"	10' 10" 45"		
4+25	25.79	29.53	20' 33" 1"	30' 43" 46"		
4+50	25.79	29.53	20' 33" 1"	60' 16" 49"		
4+75	25.79	29.53	20' 33" 1"	80' 49" 49"		
5+00	25.79	29.53	20' 33" 1"	110' 22" 49"		
5+25	25.79	29.53	20' 33" 1"	130' 55" 50"		
5+50	25.79	29.53	20' 33" 1"	160' 28" 51"		
5+80.58	31.54	36.11	30' 7" 2"	190' 36"		

(2/2)

PONDEROSA
EL DEL SIENNO TO WL NELSON